
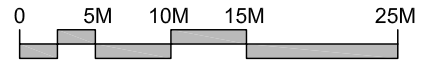



LOCATION PLAN - SCALE 1:1250

rev date details

by

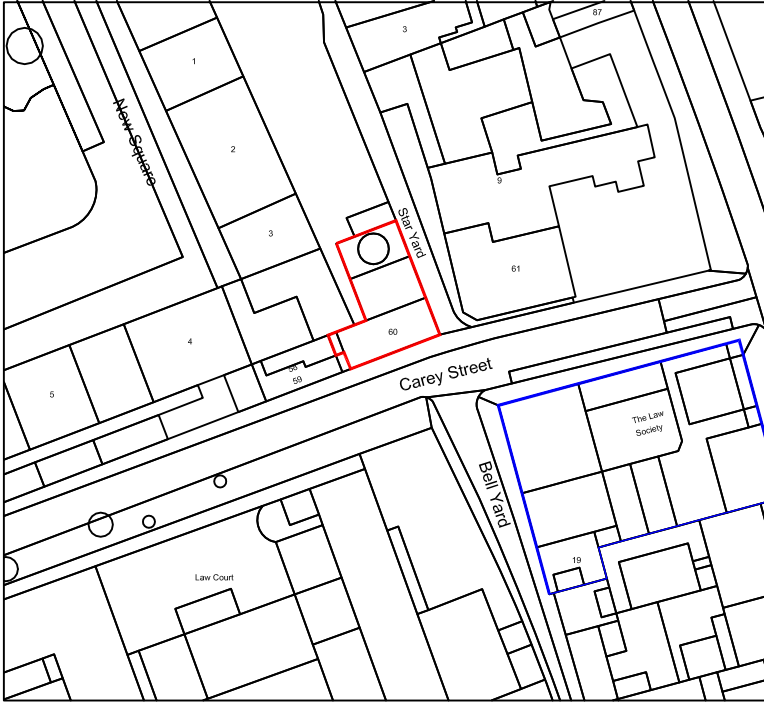

BLOCK PLAN SCALE 1:500

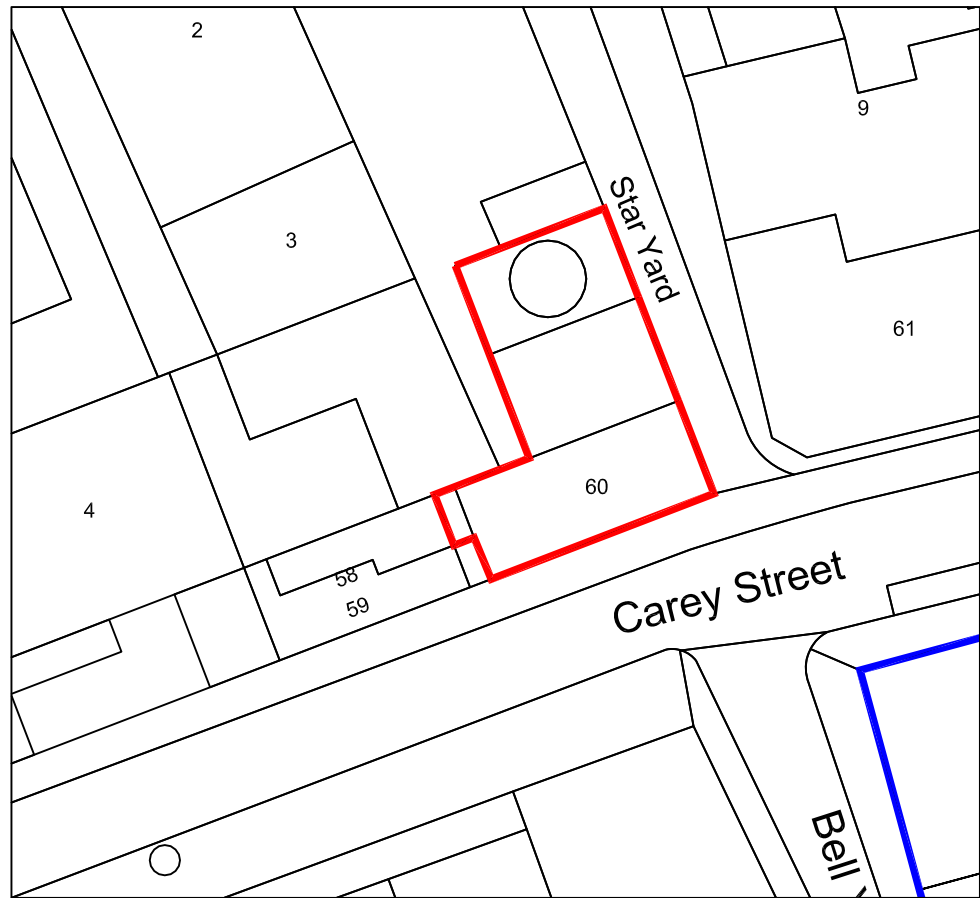

Disclaimer

This drawing should not be scaled.

The contractor is to check all dimensions on site and inform the contract administrator/project manager of any discrepancies.

All work is to comply in every aspect with the Building Regulations, Codes of Practice and British Standards.

This drawing is to be read in conjunction with all other contract drawings and specifications.

This drawing is copyrighted and must not be reproduced in any format or disclosed to any third party without the written consent of Tuffin Ferraby Taylor LLP.

CLIENT The Law Society
PROJECT 60 Carey Street, London
DRAWING Location & Block Plan

DRAWN TC
SCALE @ A4
DATE Jan 19



PROJECT No. 181422
DRAWING No. LP01
REV