



Denmark Place 26 Denmark Street 25 Denmark Street

2 No. 26 Denmark Street Proposed Rear Yard (North) Elevation
Scale: 1 : 50

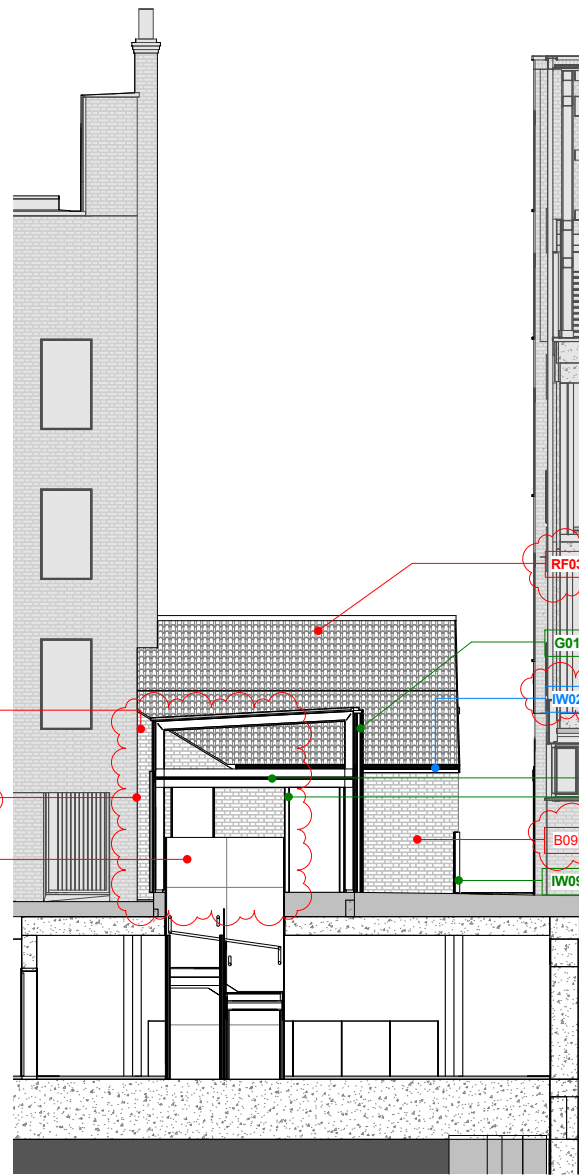

1 No. 26 Denmark Street Proposed 23 Denmark Place Rear Yard (North) Elevation
Scale: 1 : 50

Key Plan:

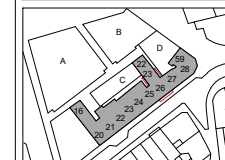

CDM:



Refer to the Risk Register for more information.

Revised/New annotation (proposed works)

Consented annotation replicated from consented drawings for clarity

Consented annotation

Outside Orms Scope

Project: St Giles Circus

Project Number: 1793

Drawing Title:

Nos. 26 Denmark Street and 22 Denmark Place Proposed Rear Yard Elevations

Drawing No.

1793PL018-06

Scale@A1: 1 : 50

Issued for: S2 - INFORMATION

Revision:

P07 17.01.19 Issued for Information

Orms

1 Oliver's Yard
55-71 City Road
London
EC1Y 1HQ
0207 833 8533
orms@orms.co.uk
orms.co.uk

Do not scale. All dimensions to be confirmed on site. Information contained in this drawing is the sole copyright of Orms designers + architects ltd and is not to be reproduced without permission.