


Proposed Side Elevation

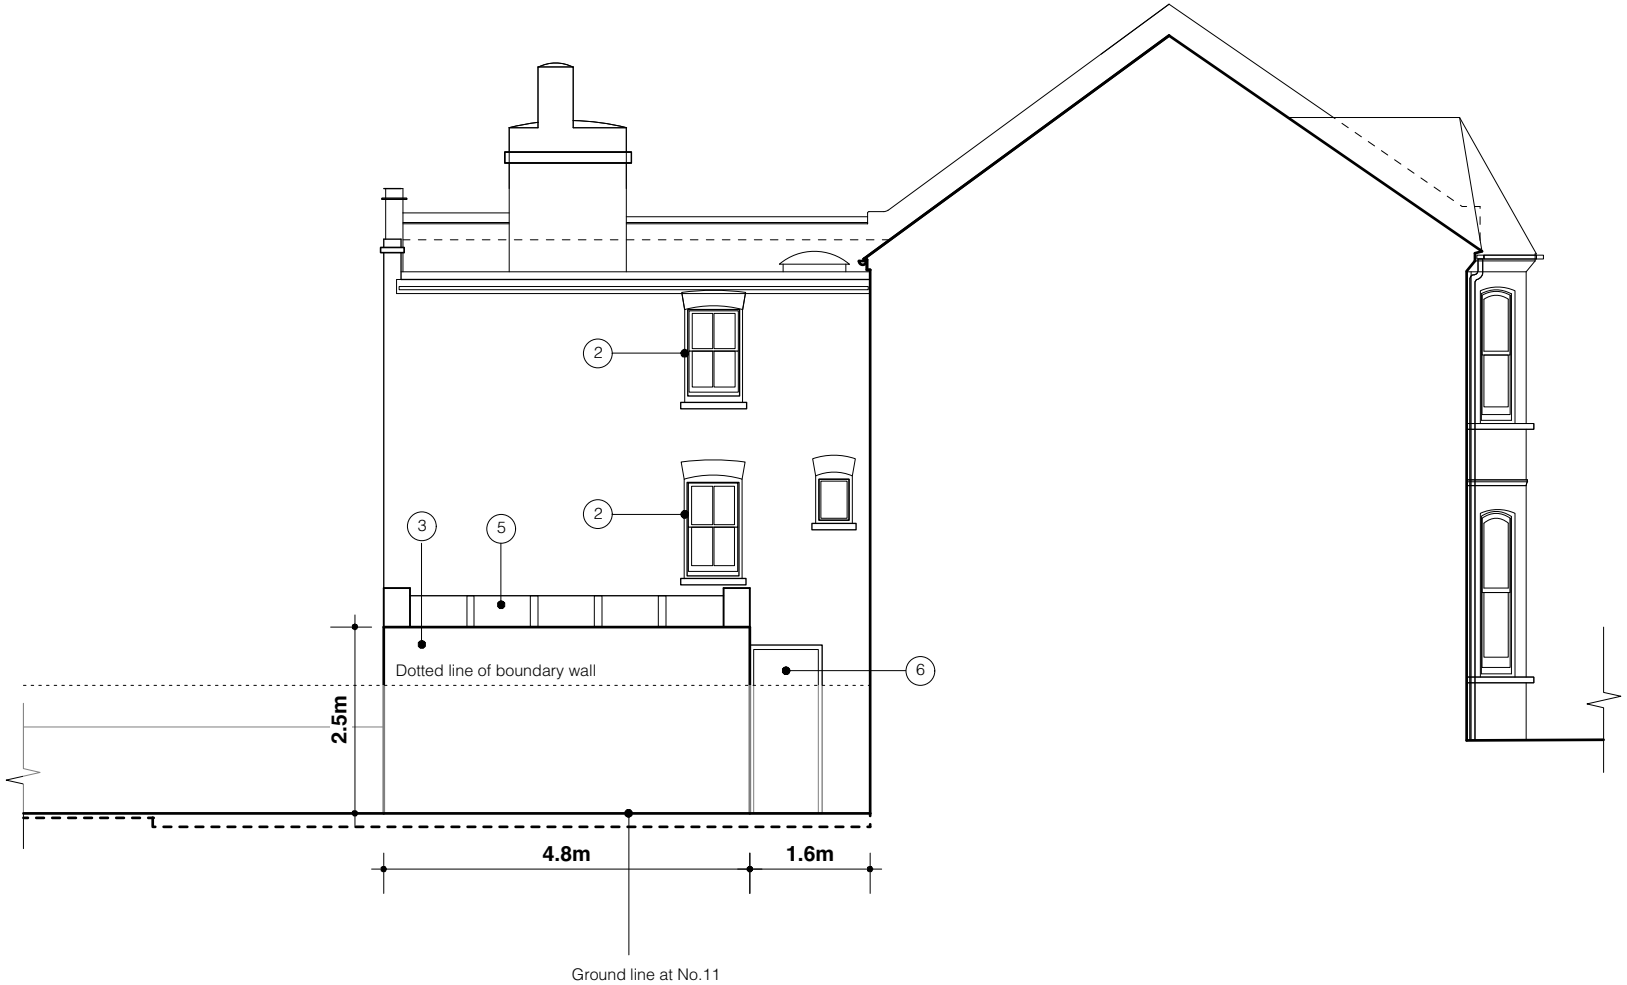


- 3 Brickwork
- 5 Double glazed pitched skylight
- 6 Aluminium framed glazed door



DWG NO	ISSUED	REV
PR-201	Feb 2019	
SCALE		
Proposed Side Elevation	1:100 @ A3	
JOB NO		
Kylemore Road	125	
13 Kylemore Road, NW6 2PS		
Oliver Leech Architects		
www.oliverleech.com // hello@oliverleech.com // 0207 183 7977		

Proposed Section BB

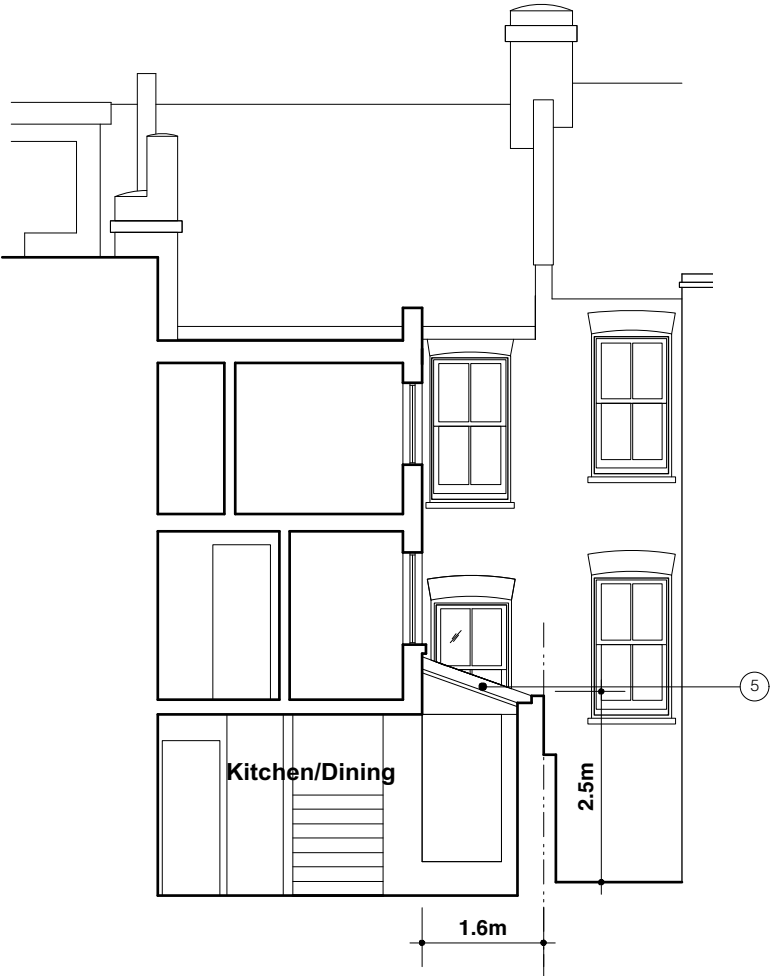

5 Double glazed pitched skylight



DWG NO	ISSUED	REV
PR-301	Feb 2019	
SCALE		
Proposed Section BB	1:100 @ A3	
JOB NO		
Kylemore Road	125	
13 Kylemore Road, NW6 2PS		
Oliver Leech Architects		
www.oliverleech.com // hello@oliverleech.com // 0207 183 7977		