




Side Extension

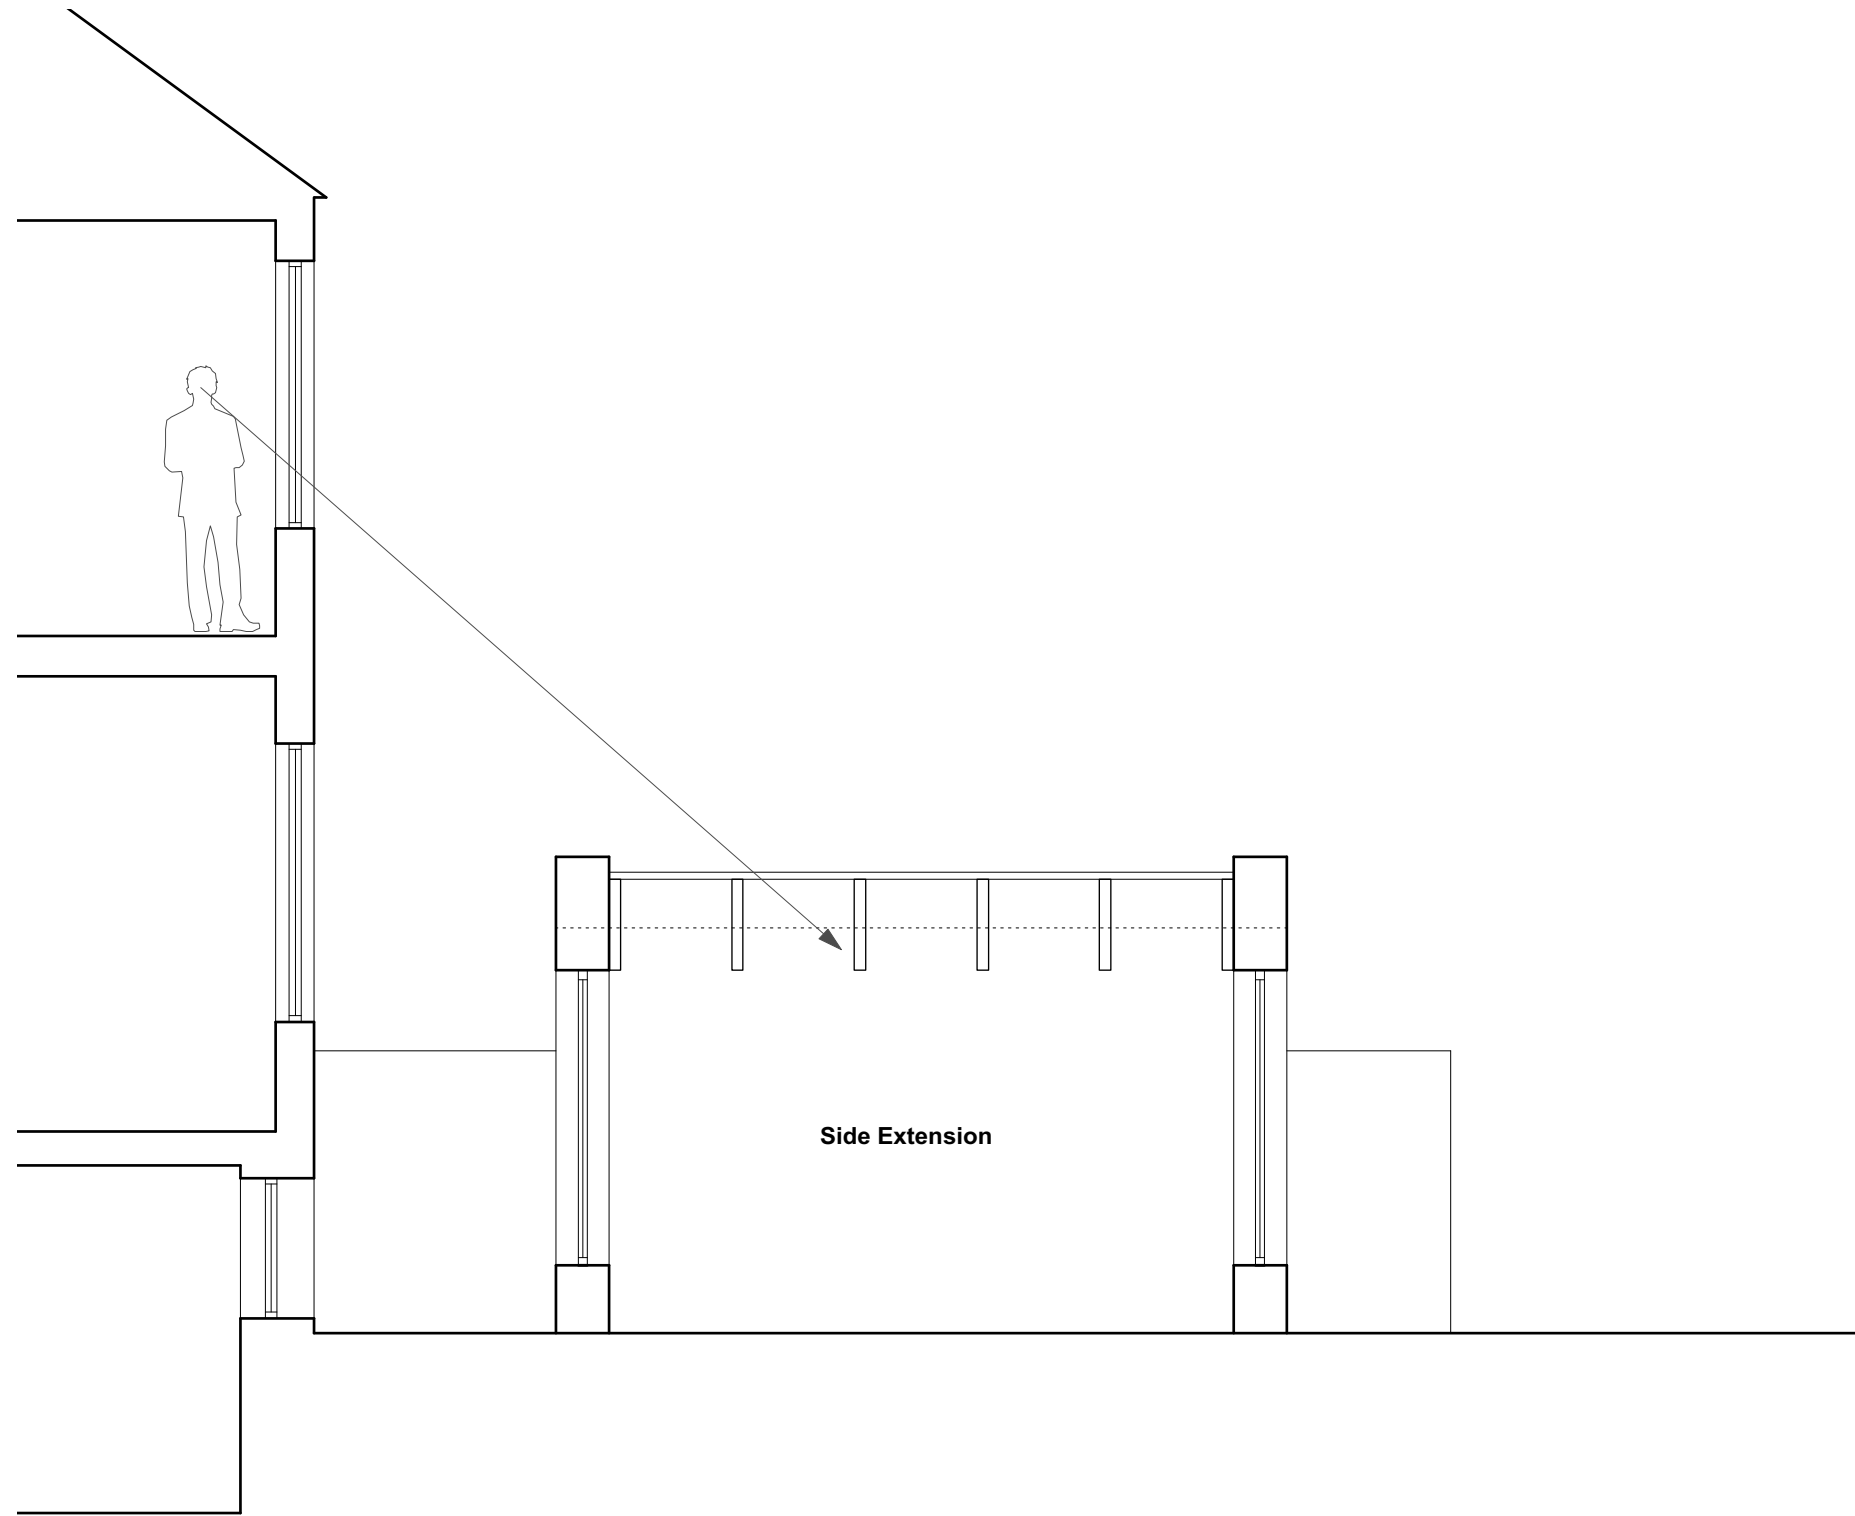

Proposed Section CC

DWG NO	ISSUED	REV
PR-302	Feb 2019	
SCALE		
Proposed Section CC	1:50 @ A3	
JOB NO		
Kylemore Road	125	
13 Kylemore Road, NW6 2PS		
Oliver Leech Architects		
www.oliverleech.com // hello@oliverleech.com // 0207 183 7977		
©		