

NOTES:

1. ALL DIMENSIONS IN MM UNLESS OTHERWISE NOTED.
2. THIS DRAWING TO BE READ IN CONJUNCTION WITH:
CAM0160 - 100 / 107

SITE LOCATION




Reproduced by permission of Ordnance Survey on
behalf of the Controller of Her Majesty's Stationery Office
All rights reserved. © Crown Copyright licence no.
100035120



SITE PHOTO

SITE LOCATION

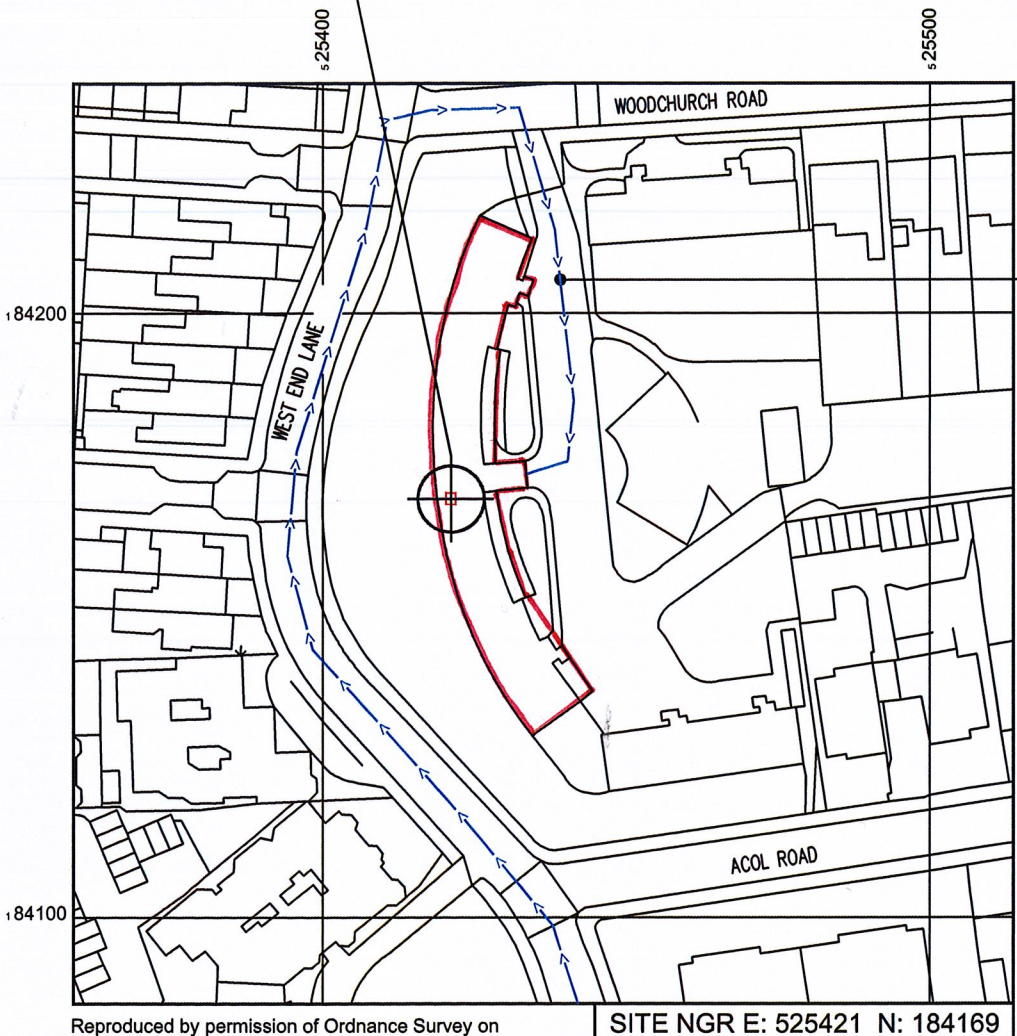


SITE ACCESS
ROUTE

SITE NGR E: 525421 N: 184169


Reproduced by permission of Ordnance Survey on
behalf of the Controller of Her Majesty's Stationery Office
All rights reserved. © Crown Copyright licence no.
100035120

SITE AREA PLAN

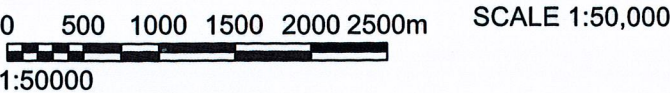

SITE LOCATION PLAN

SCALE 1:1250

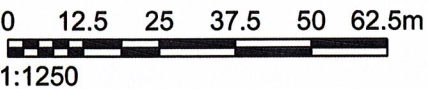

waldon

WALDON TELECOM
PHOENIX HOUSE
PYRFORD ROAD
WEST BYFLEET
SURREY
KT14 6RA

TEL : 01932 411011
FAX : 01932 411012

ISS.	JOB No.	DESCRIPTION	Rev'd	Date	App'd	Date
A	CAM0160	ISSUED FOR PLANNING		17/10/2018	FD	17/10/2018
DRAWN	PL	CHECKED	FD	APPROVED	FD	
DATE	17/10/2018	DATE	17/10/2018	DATE	17/10/2018	

SCALE: As Shown

SITE No.	CAM0160	SITE NAME	15-64 SIDNEY BOYD COURT
TITLE	SITE LOCATION MAPS		
ADDRESS	15-64 SIDNEY BOYD COURT WEST END LANE LONDON		
POST CODE	NW6 4QZ	DRAWING No.	CAM0160-100
PURPOSE OF ISSUE:	PLANNING	ISSUE	A

