


West Hampstead Fire Station

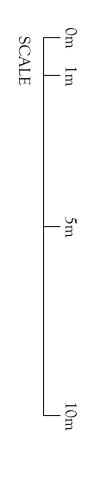

REVISIONS

A B

DRAWN BY DK

CHECKED BY

CA

LAST UPDATED

**APRIL 2015** 


DATE DRAWN


MARCH 2005 - MSL

SCALE 1:100

DRAWING No.

WHD\_FS\_ELEVrA

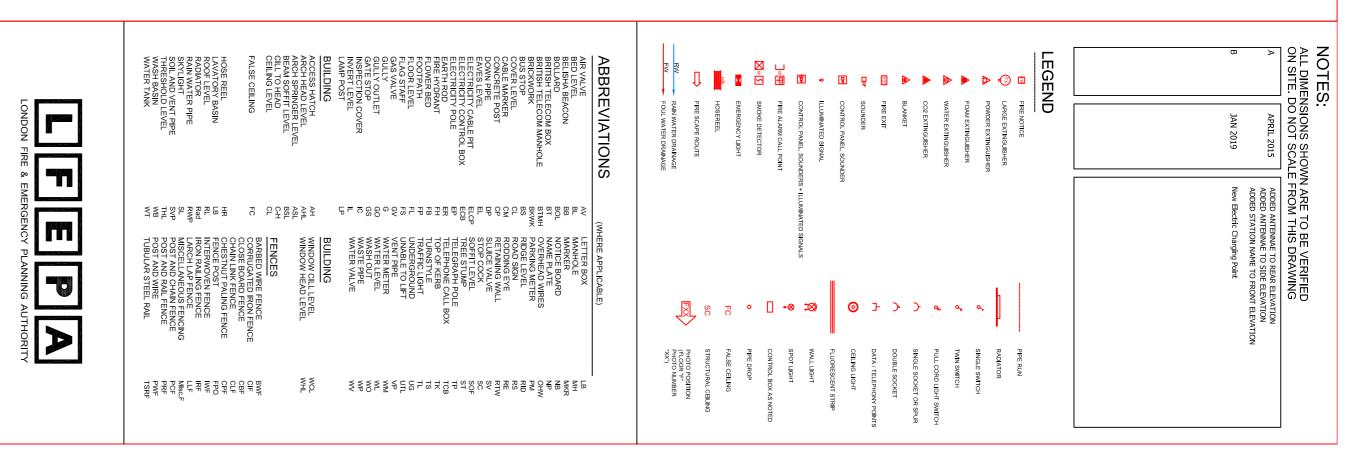

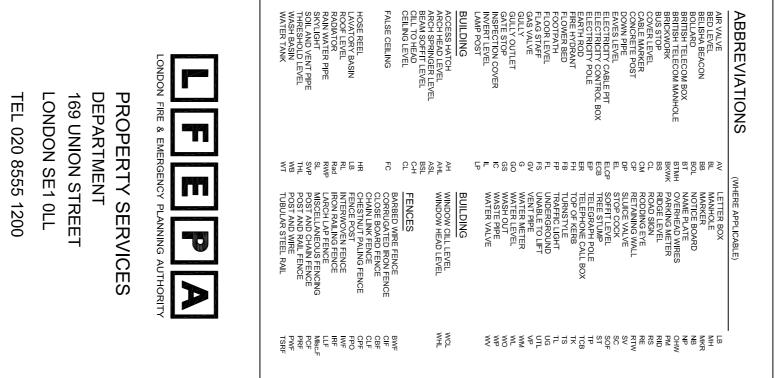



er House, Northbourne Road 01323 738761 01323 738761 www.gradientconsultants.com	
nsultants.com	

	" →	ج <u>د</u>	Ο <sub>τ</sub> ΕΩ
EIRE STA	TITLE / DRAWING NAME	OB EST HAMPSTEAD	stbourne, East Sussex, BN ice locations: Eastbourne,
	NAME	FIRE STA	22 8PW www.gradientconsultan London & Lewes