
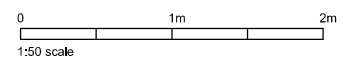


NOTES

DO NOT SCALE FROM DRAWING.
DIMENSIONS TO BE CONFIRMED
ON SITE

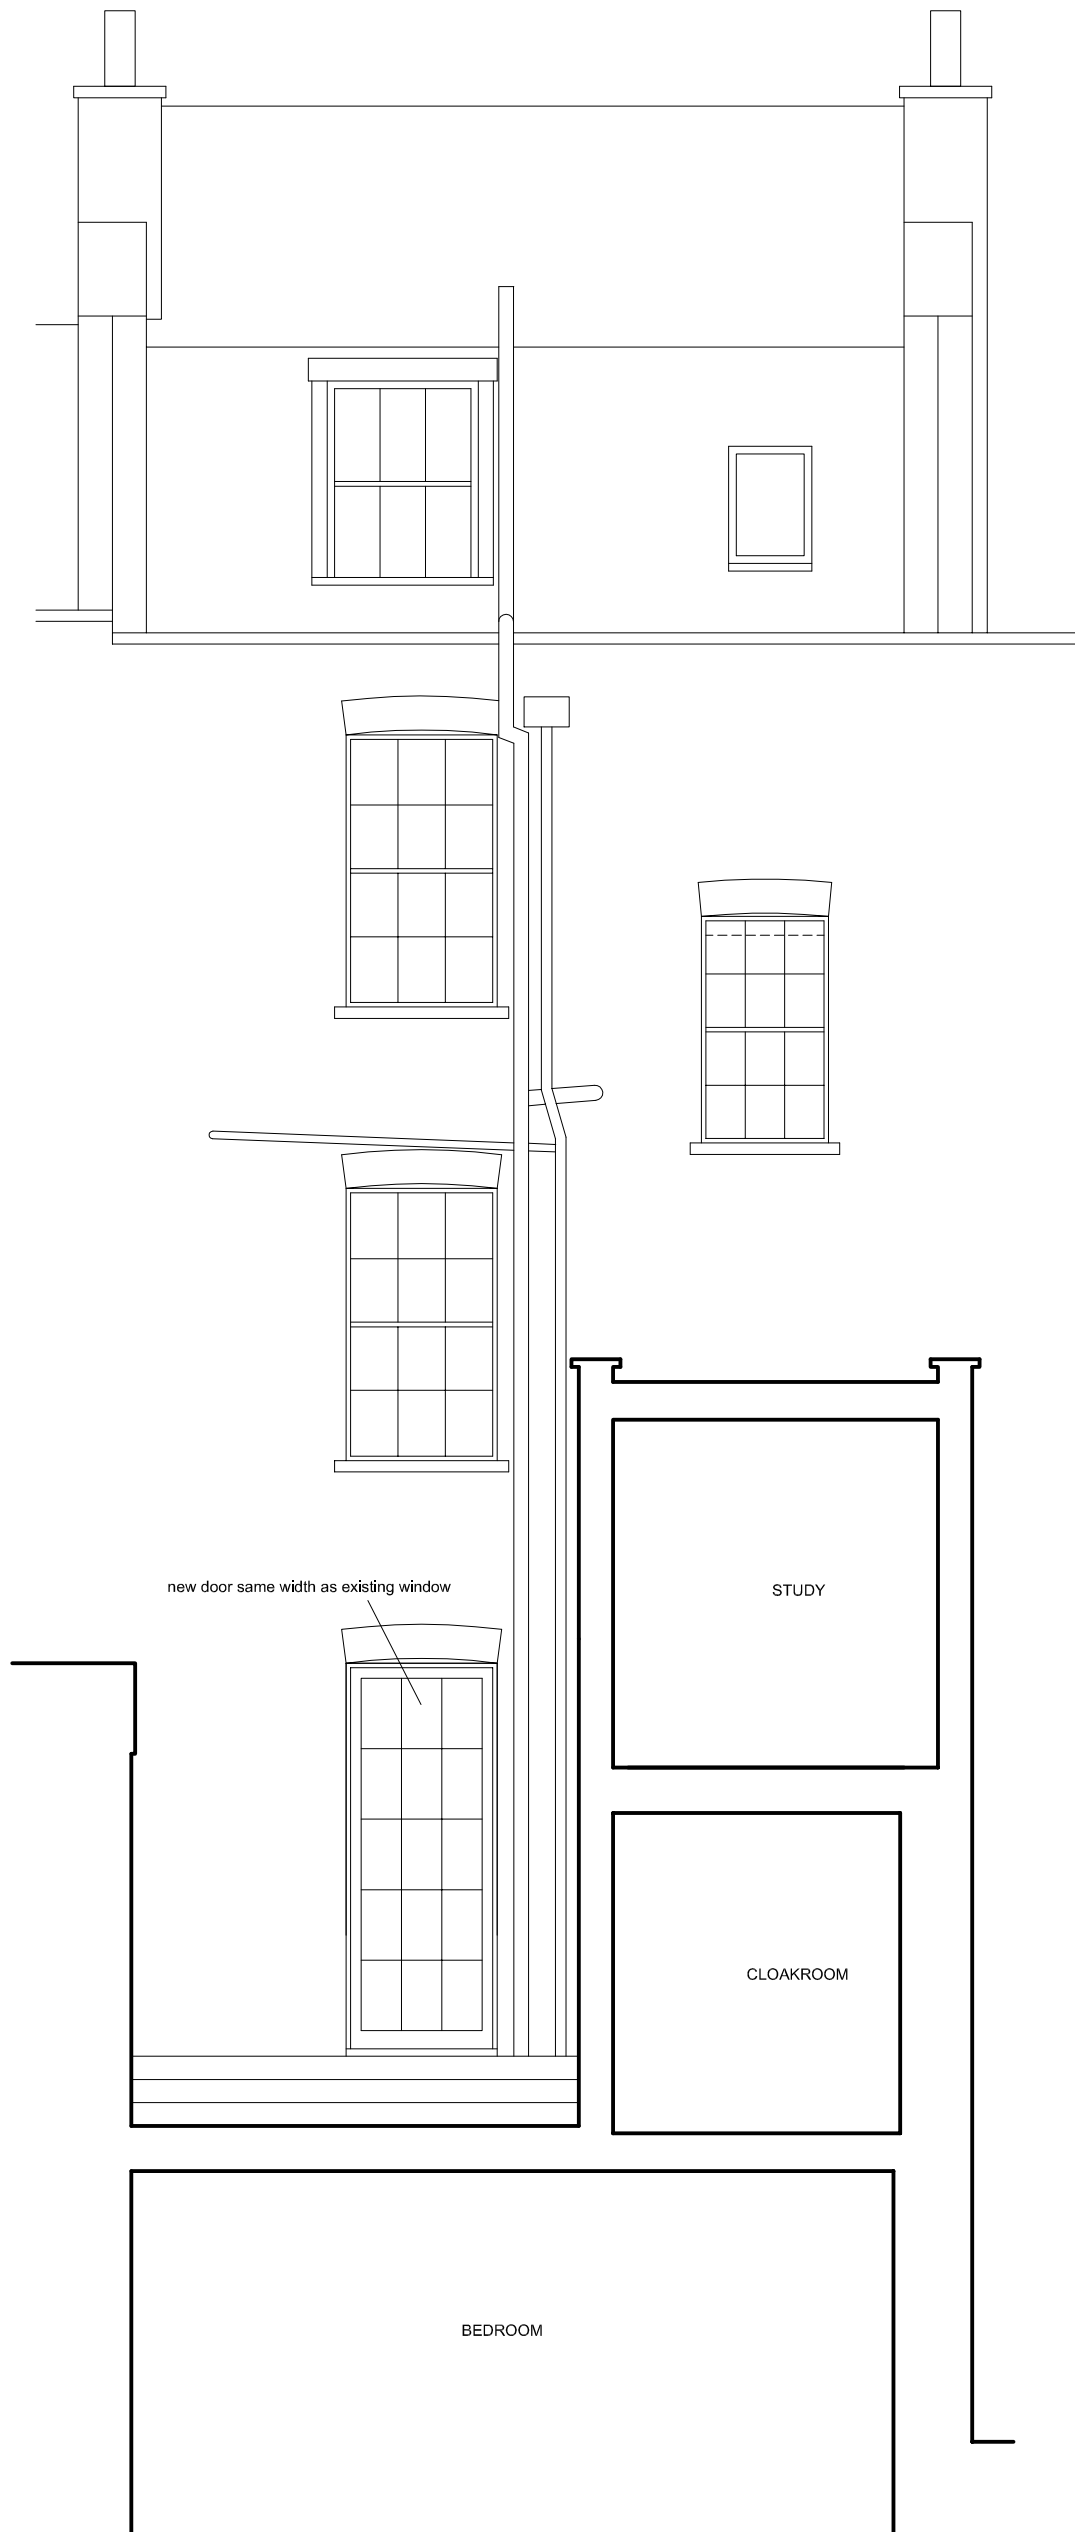

DAVIES ARCHITECTURE LTD	
28 ELLIOTT SQ LONDON NW3 3SU TEL 020 7483 0669	
JOB POOJA SHAH 64 DELANCEY ST LONDON NW1 7RY	
TITLE PROPOSALS SECTION C	
DATE	11.2.19
SCALE	1:50 @A3
DRAWING NO	DEL64-PL2-GA-08