

General Notes

1. Please note that information used to produce these drawings is based on measured survey supplied by others. Heritage Architecture can not be held responsible for any inaccuracies that September exist. Do not scale the drawings. All dimensions should be verified on site.

Legend

 Proposed works


NOTES:

All new doors to be traditional side-hung timber panelled doors

Project **363 West End Lane**  
Drawing Title **Building Sections**  
**Section A as proposed**  
Drawing No **207**  
Date **September 2018** Scale**1:50 @ A3**



STEPHEN LEVRANT HERITAGE ARCHITECTURE  
62 Billish Grove London W4 2NL  
Email: info@heritagearch.co.uk  
T: 0208 748 5501  
F: 0208 748 4892

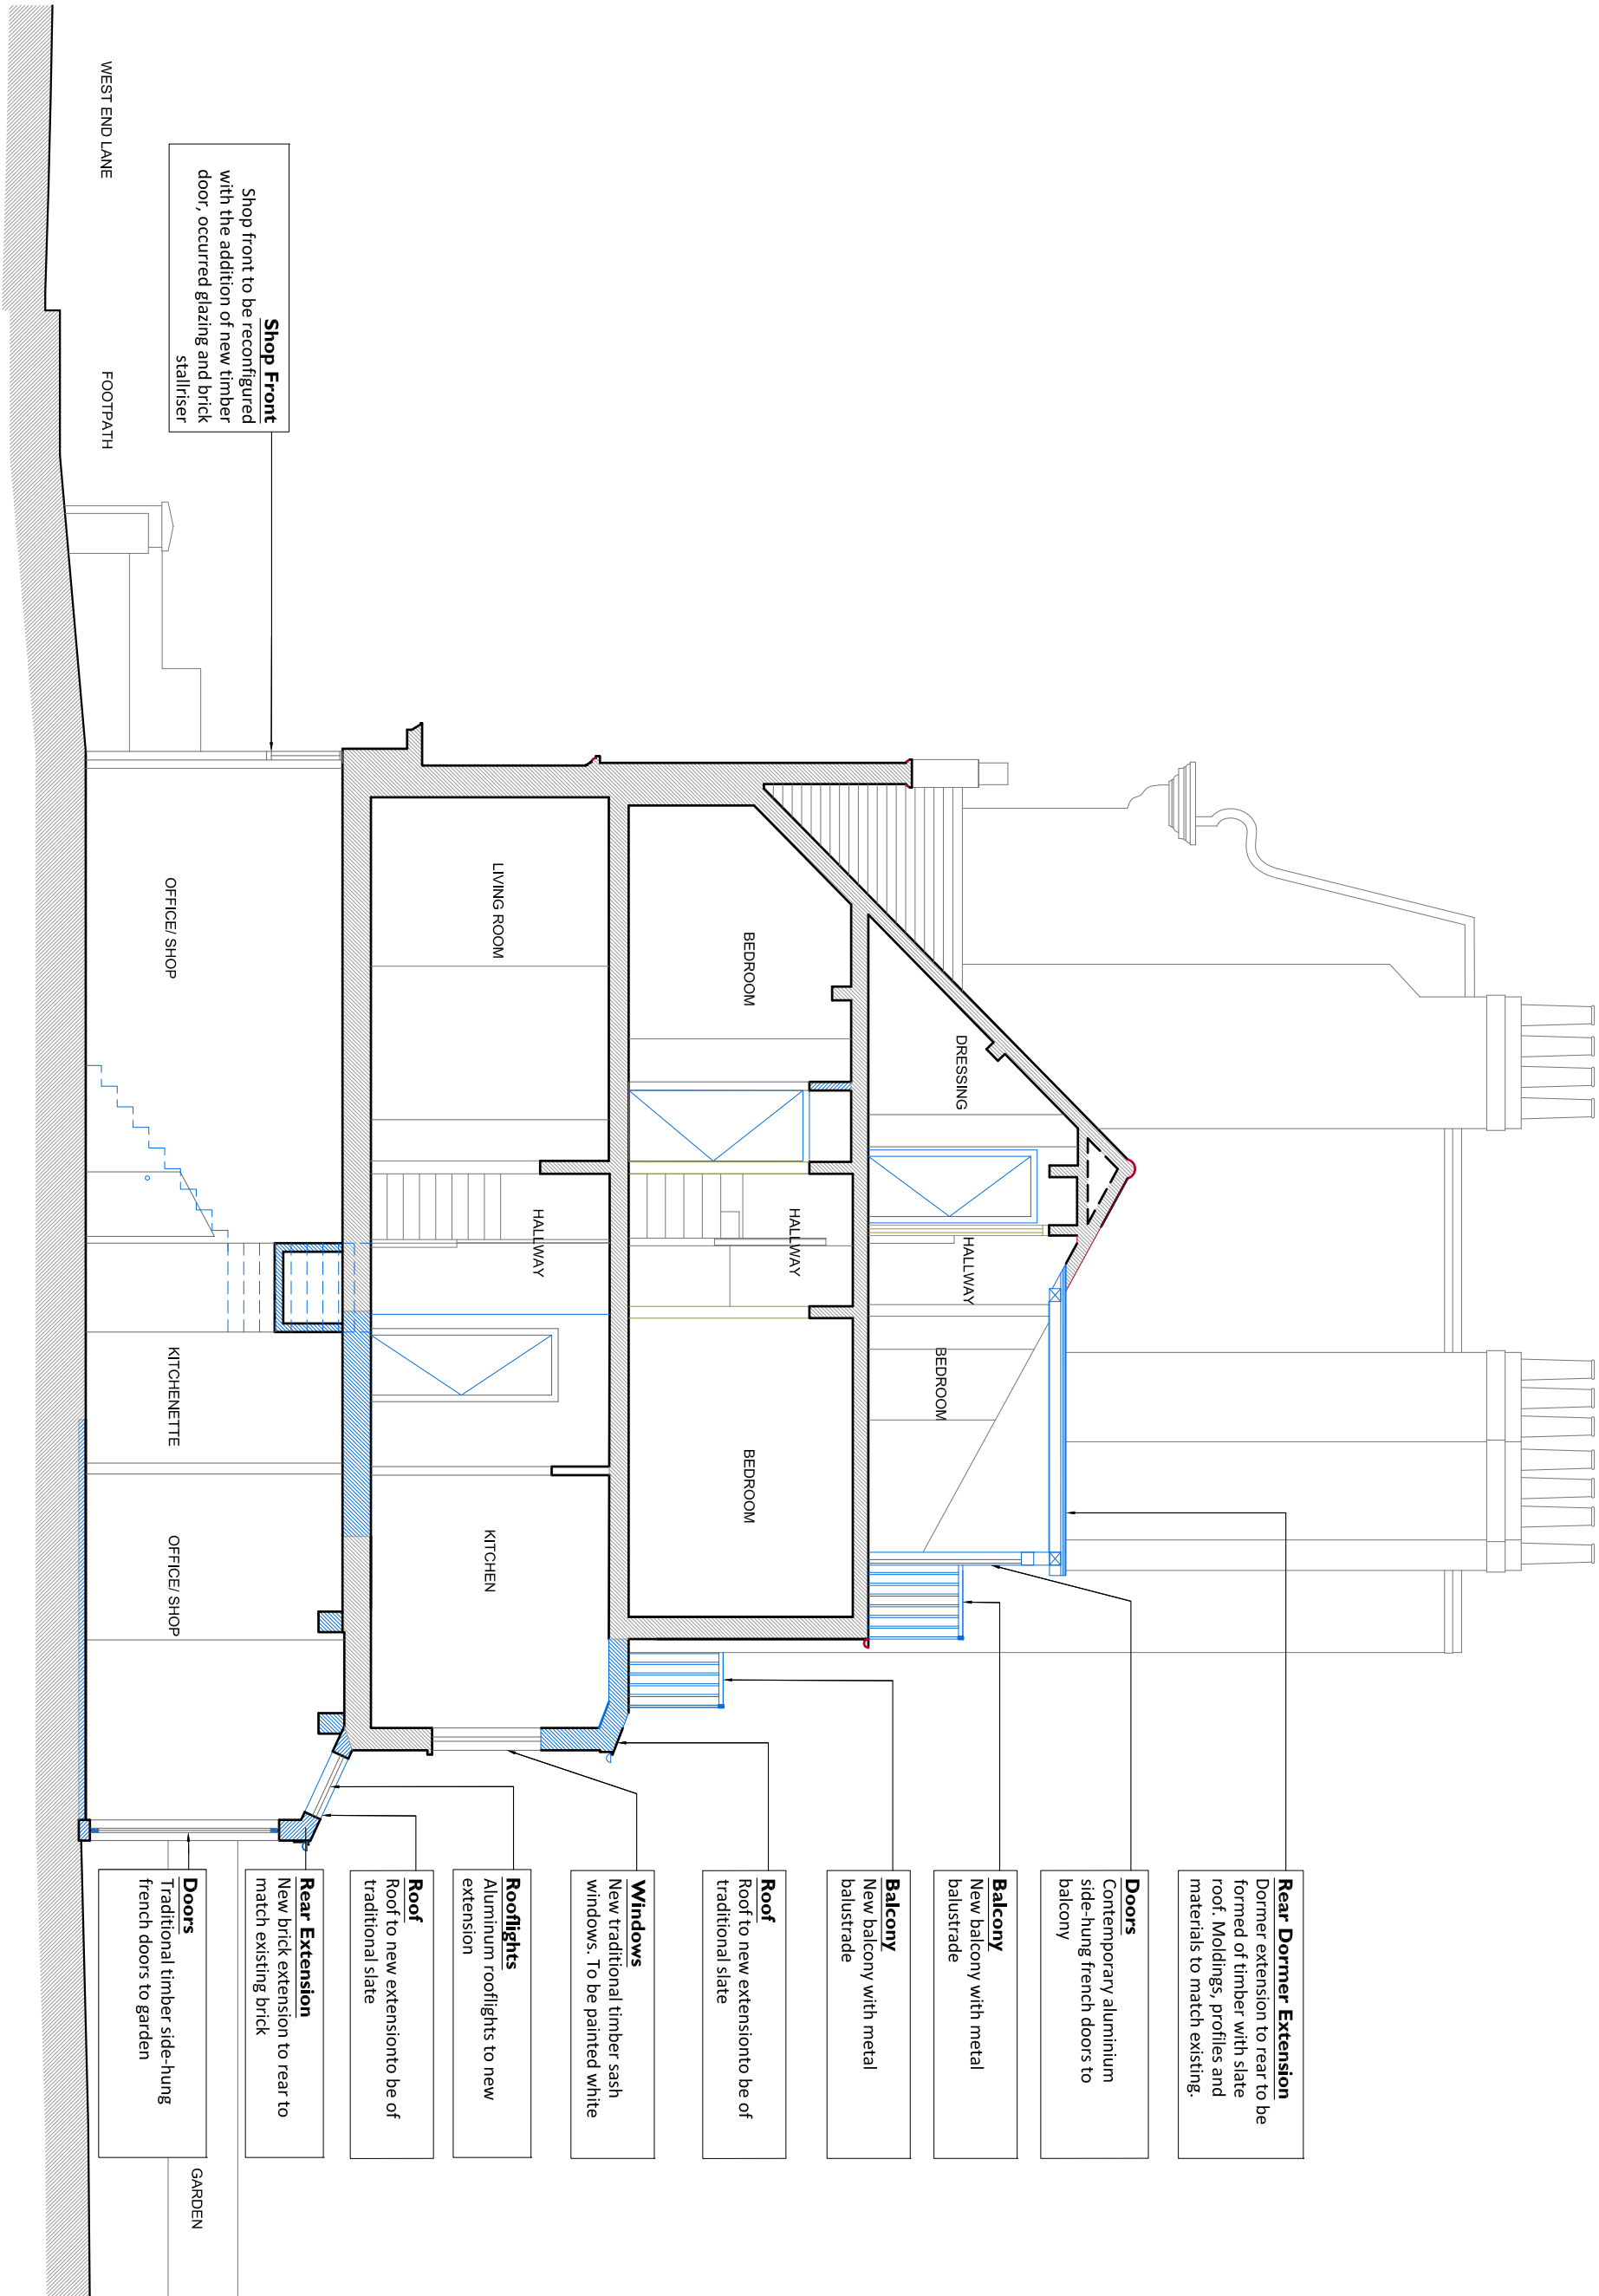

01 SECTION A AS PROPOSED  
207 1:50 @ A3