
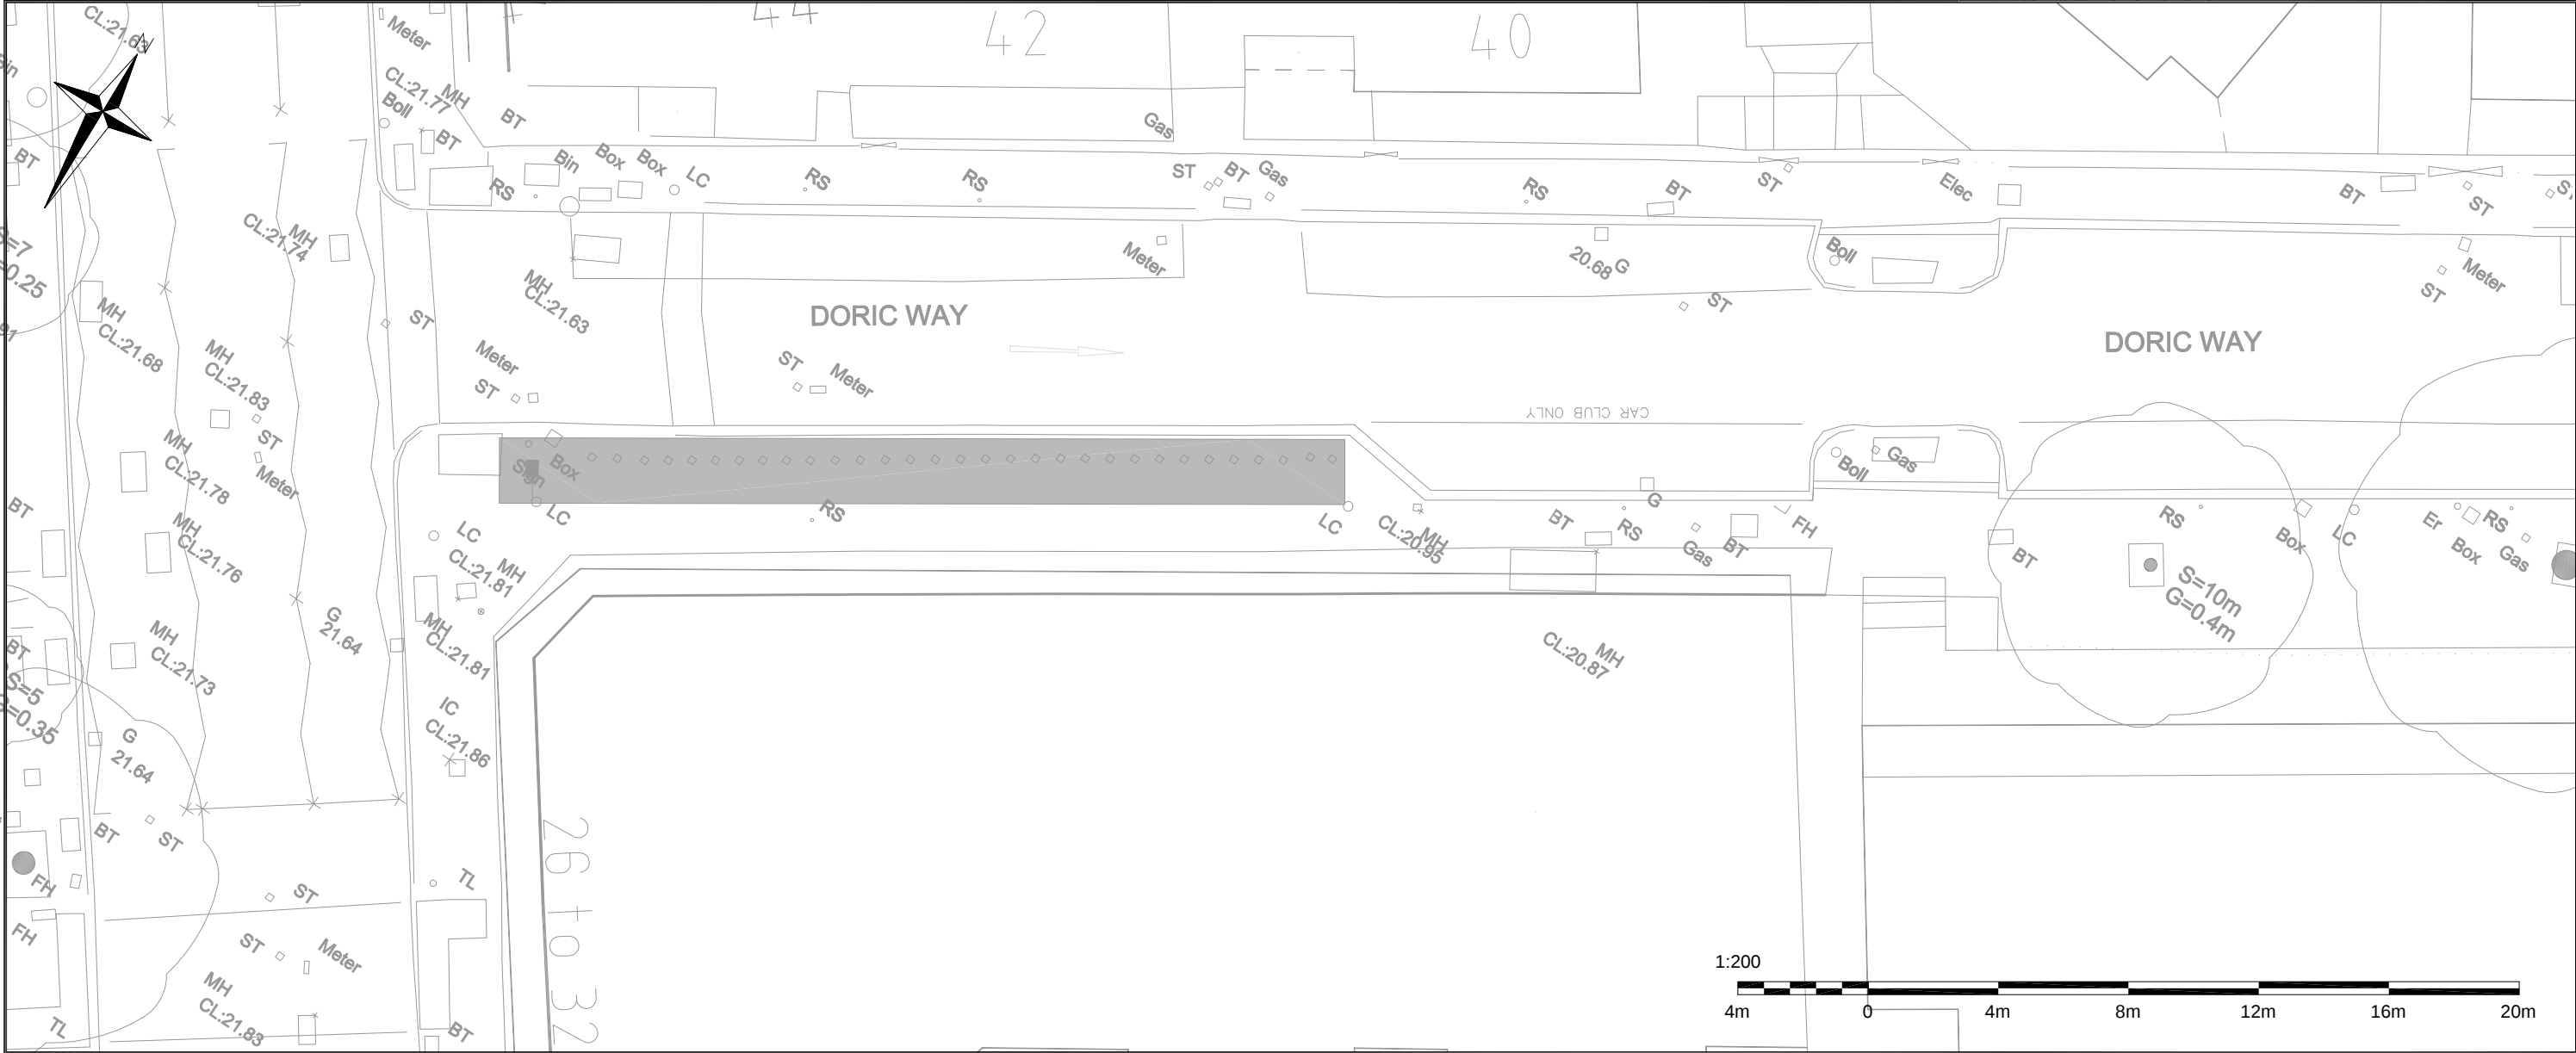


- NOTES:
- 1. ALL DIMENSIONS IN METRES UNLESS OTHERWISE STATED.
 - 2. DO NOT SCALE FROM THIS DRAWING FOR SET OUT PURPOSES.
 - 3. IF STATUTORY UNDERTAKERS PLANT IS INDICATED AS PRESENT WITHIN THE FOOTPRINT, EXCAVATION WILL TAKE PLACE USING APPROPRIATE AVOIDANCE TECHNIQUES.
 - 4. WHERE POSSIBLE ALL MATERIALS NOT BEING RE-USED ON SITE ARE TO BE REMOVED TO CONTRACTORS YARD FOR RECYCLING OR ENVIRONMENTALLY FRIENDLY DISPOSAL IN ACCORDANCE WITH ISO 14001.

KEY:

	LAMP COLUMN		REFUSE BIN
	ROAD MARKING		TREE AND TREE PIT
	GULLY		DUCTING
	EXISTING DOCKING POINTS AREA		POST
	EXISTING LOCATION OF TERMINAL		BOLLARD
	TACTILE PAVING		SIGN POST
	CYCLE STAND		PAY & DISPLAY MACHINE
	STATUTORY UNDERTAKERS COVER (TEXT MAY SHOW EC, ELEC, ER, FH, GV, IC, KO, MH, SC, SV, TC, UC or WIM)		GUARDRAILING

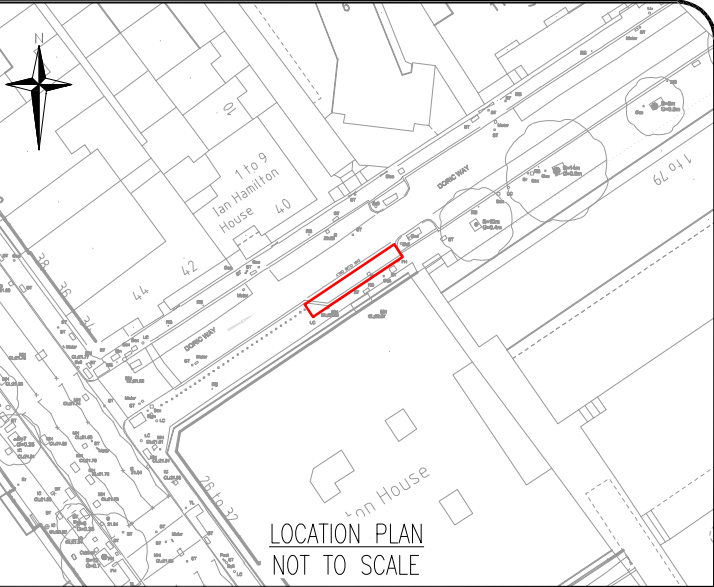

Sponsored Services
230 Blackfriars Road
London
SE1 8NW



Project
SANTANDER CYCLES

Drawing Title
EXISTING LAYOUT
DORIC WAY EXTENSION

Borough		CAMDEN			
Site No.		CA108E			
Date	Scale	Drn	Chk	App	
11/10/2018	1:200 @ A3	CK	AD	DK	
Dwg N°	02-615260E-EX				Rev
Status	FOR INFORMATION				—

Rev	Date	Description	Drn	Chk	App

© Crown copyright and database rights 2011 Ordnance Survey 100039971