

- NOTES:
- 1. ALL DIMENSIONS IN METRES UNLESS OTHERWISE STATED.
 - 2. DO NOT SCALE FROM THIS DRAWING FOR SET OUT PURPOSES.
 - 3. IF SITE CONDITIONS DICTATE THAT PREFERRED FOUNDATION SOLUTION CAN NOT BE IMPLEMENTED THEN REFER TO FOUNDATION DESIGN PACK FOR ALTERNATE FOUNDATION SOLUTIONS.
 - 4. IF STATUTORY UNDERTAKERS PLANT IS INDICATED AS PRESENT WITHIN THE FOOTPRINT, EXCAVATION WILL TAKE PLACE USING APPROPRIATE AVOIDANCE TECHNIQUES.
 - 5. FEEDER PILLAR DUCTING ALIGNMENT IS INDICATIVE ONLY, ACTUAL DUCTING ALIGNMENT TO BE DETERMINED ON SITE BY CONTRACTOR.
 - 6. WHERE POSSIBLE ALL MATERIALS NOT BEING RE-USED ON SITE ARE TO BE REMOVED TO CONTRACTORS YARD FOR RECYCLING OR ENVIRONMENTALLY FRIENDLY DISPOSAL IN ACCORDANCE WITH ISO 14001.
 - 7. PROPOSED GULLIES TO BE CONNECTED TO EXISTING DRAINAGE FOLLOWING A DRAINAGE ASSESSMENT.



KEY:

	PROPOSED DOCKING POINTS AREA
	PROPOSED LOCATION OF TERMINAL
	EXISTING DOCKING POINTS AREA
	EXISTING LOCATION OF TERMINAL
	DOCKING POINT BASEPLATE
	INSET FOUNDATION
	FEEDER PILLAR
	INDICATIVE BCH BIKE IN DOCKING POINT

	LAMP COLUMN
	EXISTING ROAD MARKING
	GULLY
	TELEPHONE BOX
	POST BOX
	TACTILE PAVING
	CYCLE STAND
	STATUTORY UNDERTAKERS COVER (TEXT MAY SHOW EC, ELEC, ER, FH, GV, IC, KO, MH, SC, SV, TC, UC or WIM)

	REFUSE BIN
	TREE AND TREE PIT
	DUCTING
	POST
	BOLLARD
	SIGN POST
	PAY & DISPLAY MACHINE
	GUARDRAILING

NOTES: ITEMS SHOWN IN GREY ARE EXISTING
ITEMS SHOWN IN BLACK ARE PROPOSED

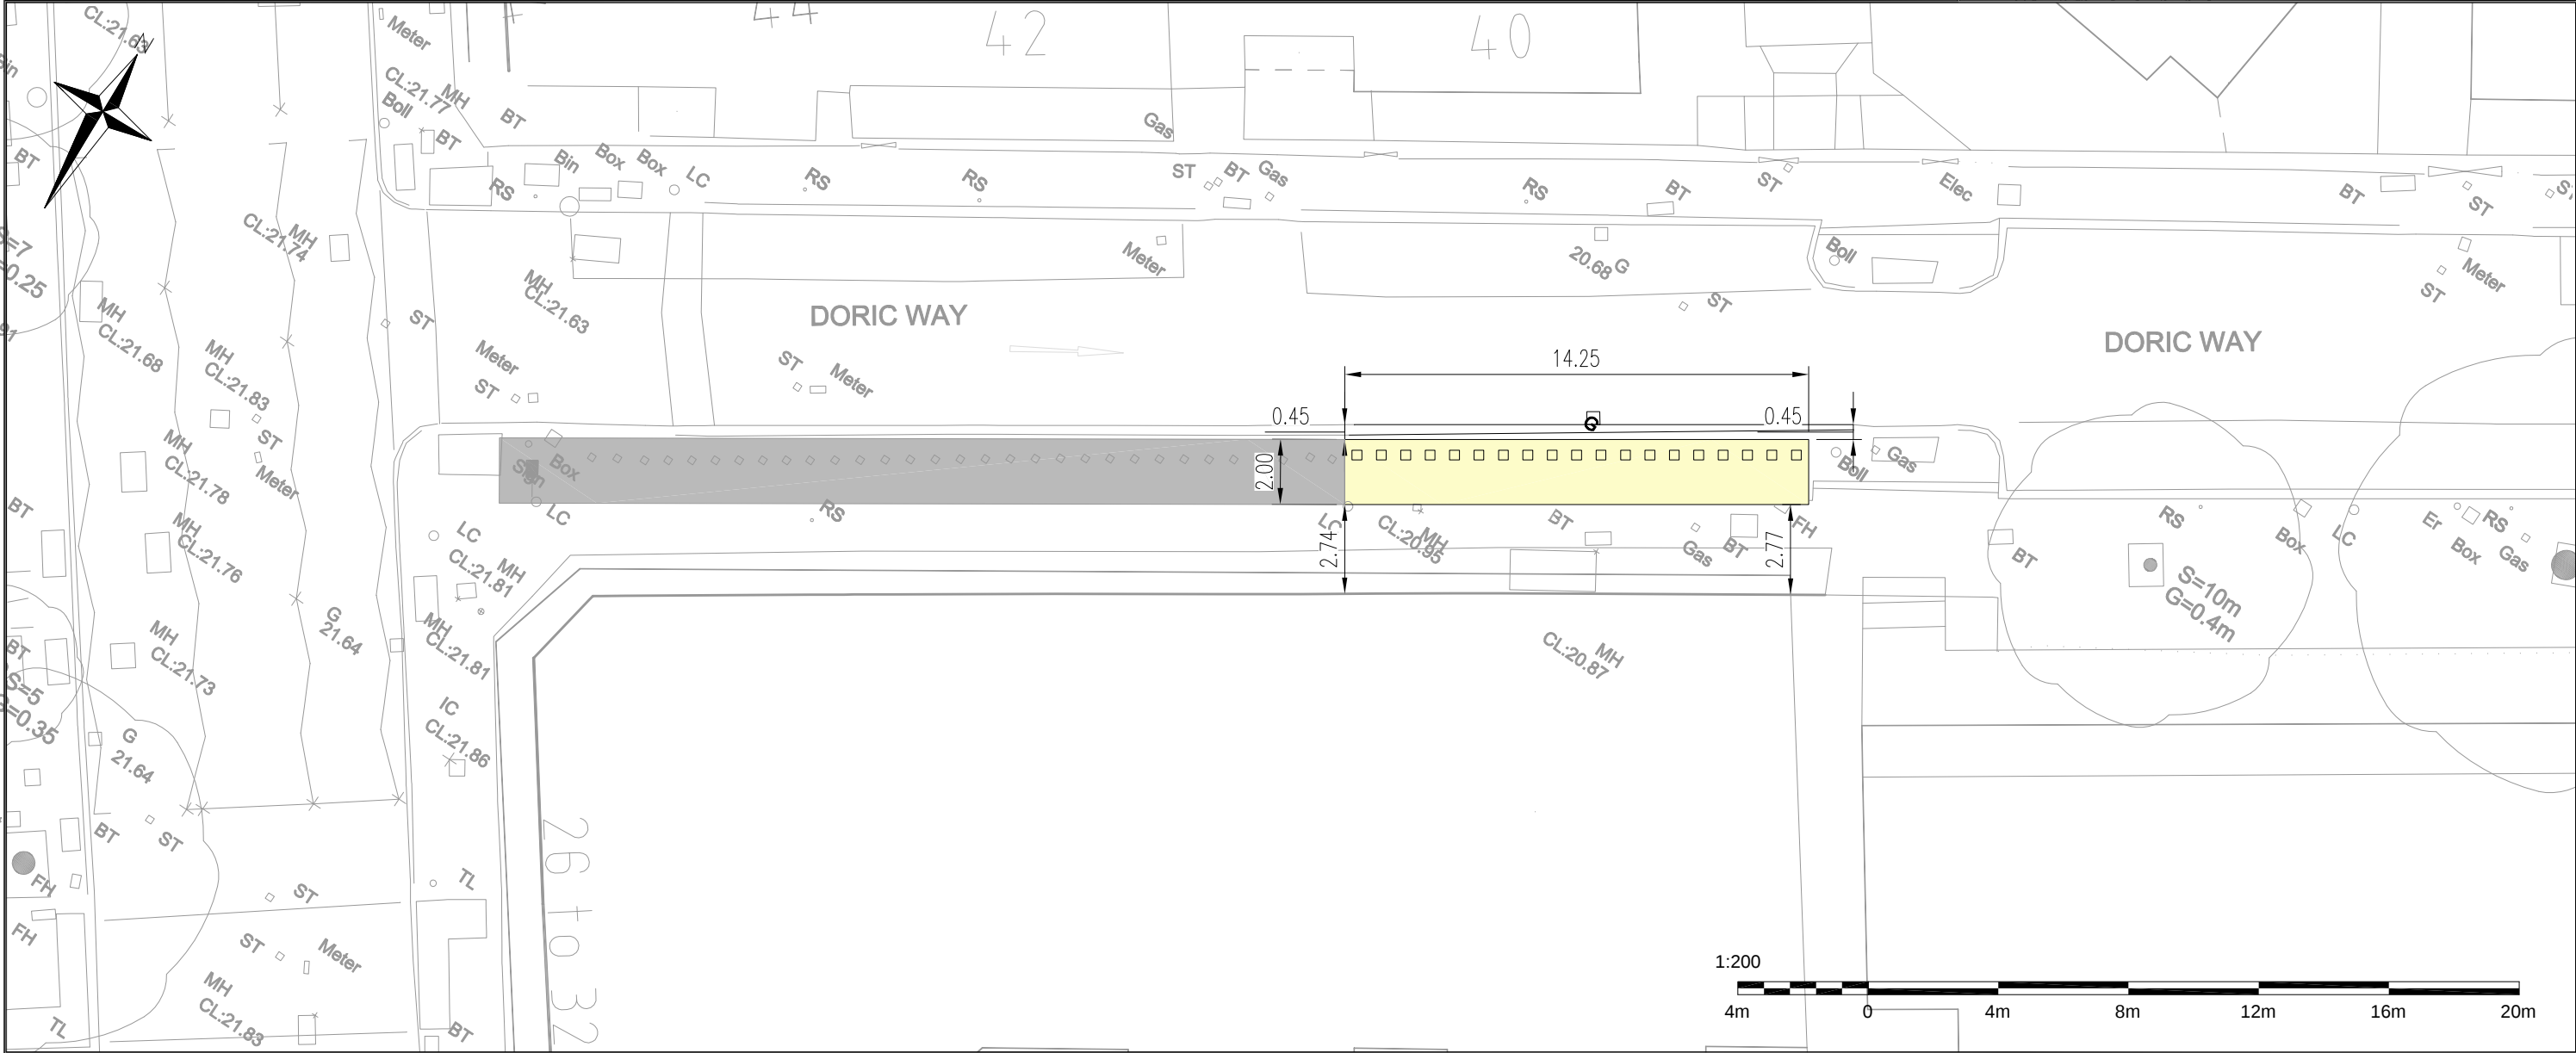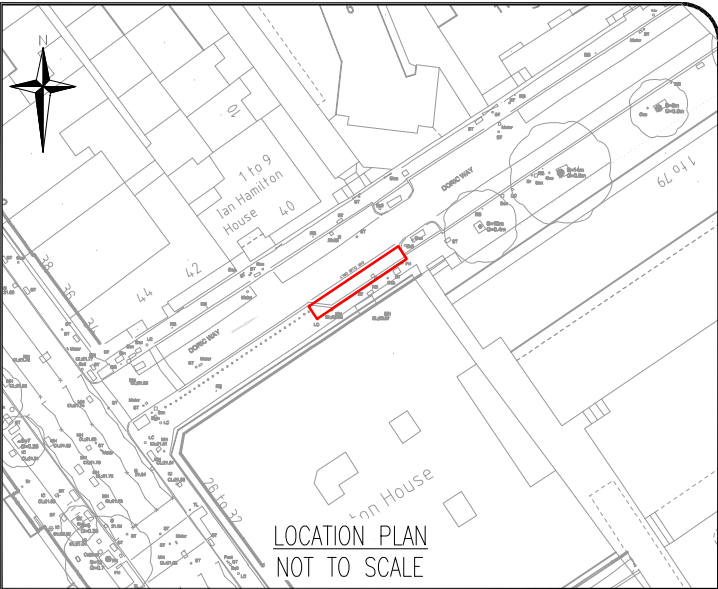

Sponsored Services
230 Blackfriars Road
London
SE1 8NW



Project
SANTANDER CYCLES

Drawing Title
GENERAL ARRANGEMENT
DORIC WAY EXTENSION
MAXIMUM NUMBER OF DOCKING POINTS - 19 (TOTAL = 50)

Borough	CAMDEN				
Site No.	CA108E				
Date	Scale	Drn	Chk	App	
11/10/2018	1:200 @ A3	CK	AD	DK	
Dwg N°	02-610260E-GA				Rev
Status	FOR APPROVAL				—

Rev	Date	Description	Drn	Chk	App

© Crown copyright and database rights 2011 Ordnance Survey 100039971