

**PROPERTY**  
1 LYNTHURST ROAD

**DRAWING TITLE**  
EXISTING SITE PLAN AND SECTION

**DRAWING REFERENCE**  
1.1A

**SCALE**  
1:100@A3

**DOYLE** Doyle Design LLP  
86-90 Paul Street  
London  
EC2A 4NE  
TOWN PLANNING + URBAN DESIGN



**PROPERTY**  
1 LYNTHURST ROAD

**DRAWING TITLE**  
EXISTING STREET ELEVATION

**DRAWING REFERENCE**  
1.2A

**SCALE**  
1:100@A3

**DOYLE** Doyle Design LLP  
86-90 Paul Street  
London  
EC2A 4NE  
TOWN PLANNING + URBAN DESIGN




**PROPERTY**  
1 LYNTHURST ROAD

**DRAWING TITLE**  
EXISTING FRONT ELEVATION

**DRAWING REFERENCE**  
1.3A

**SCALE**  
1:100@A3

**DOYLE** Doyle Design LLP  
86-90 Paul Street  
London  
EC2A 4NE  
TOWN PLANNING + URBAN DESIGN

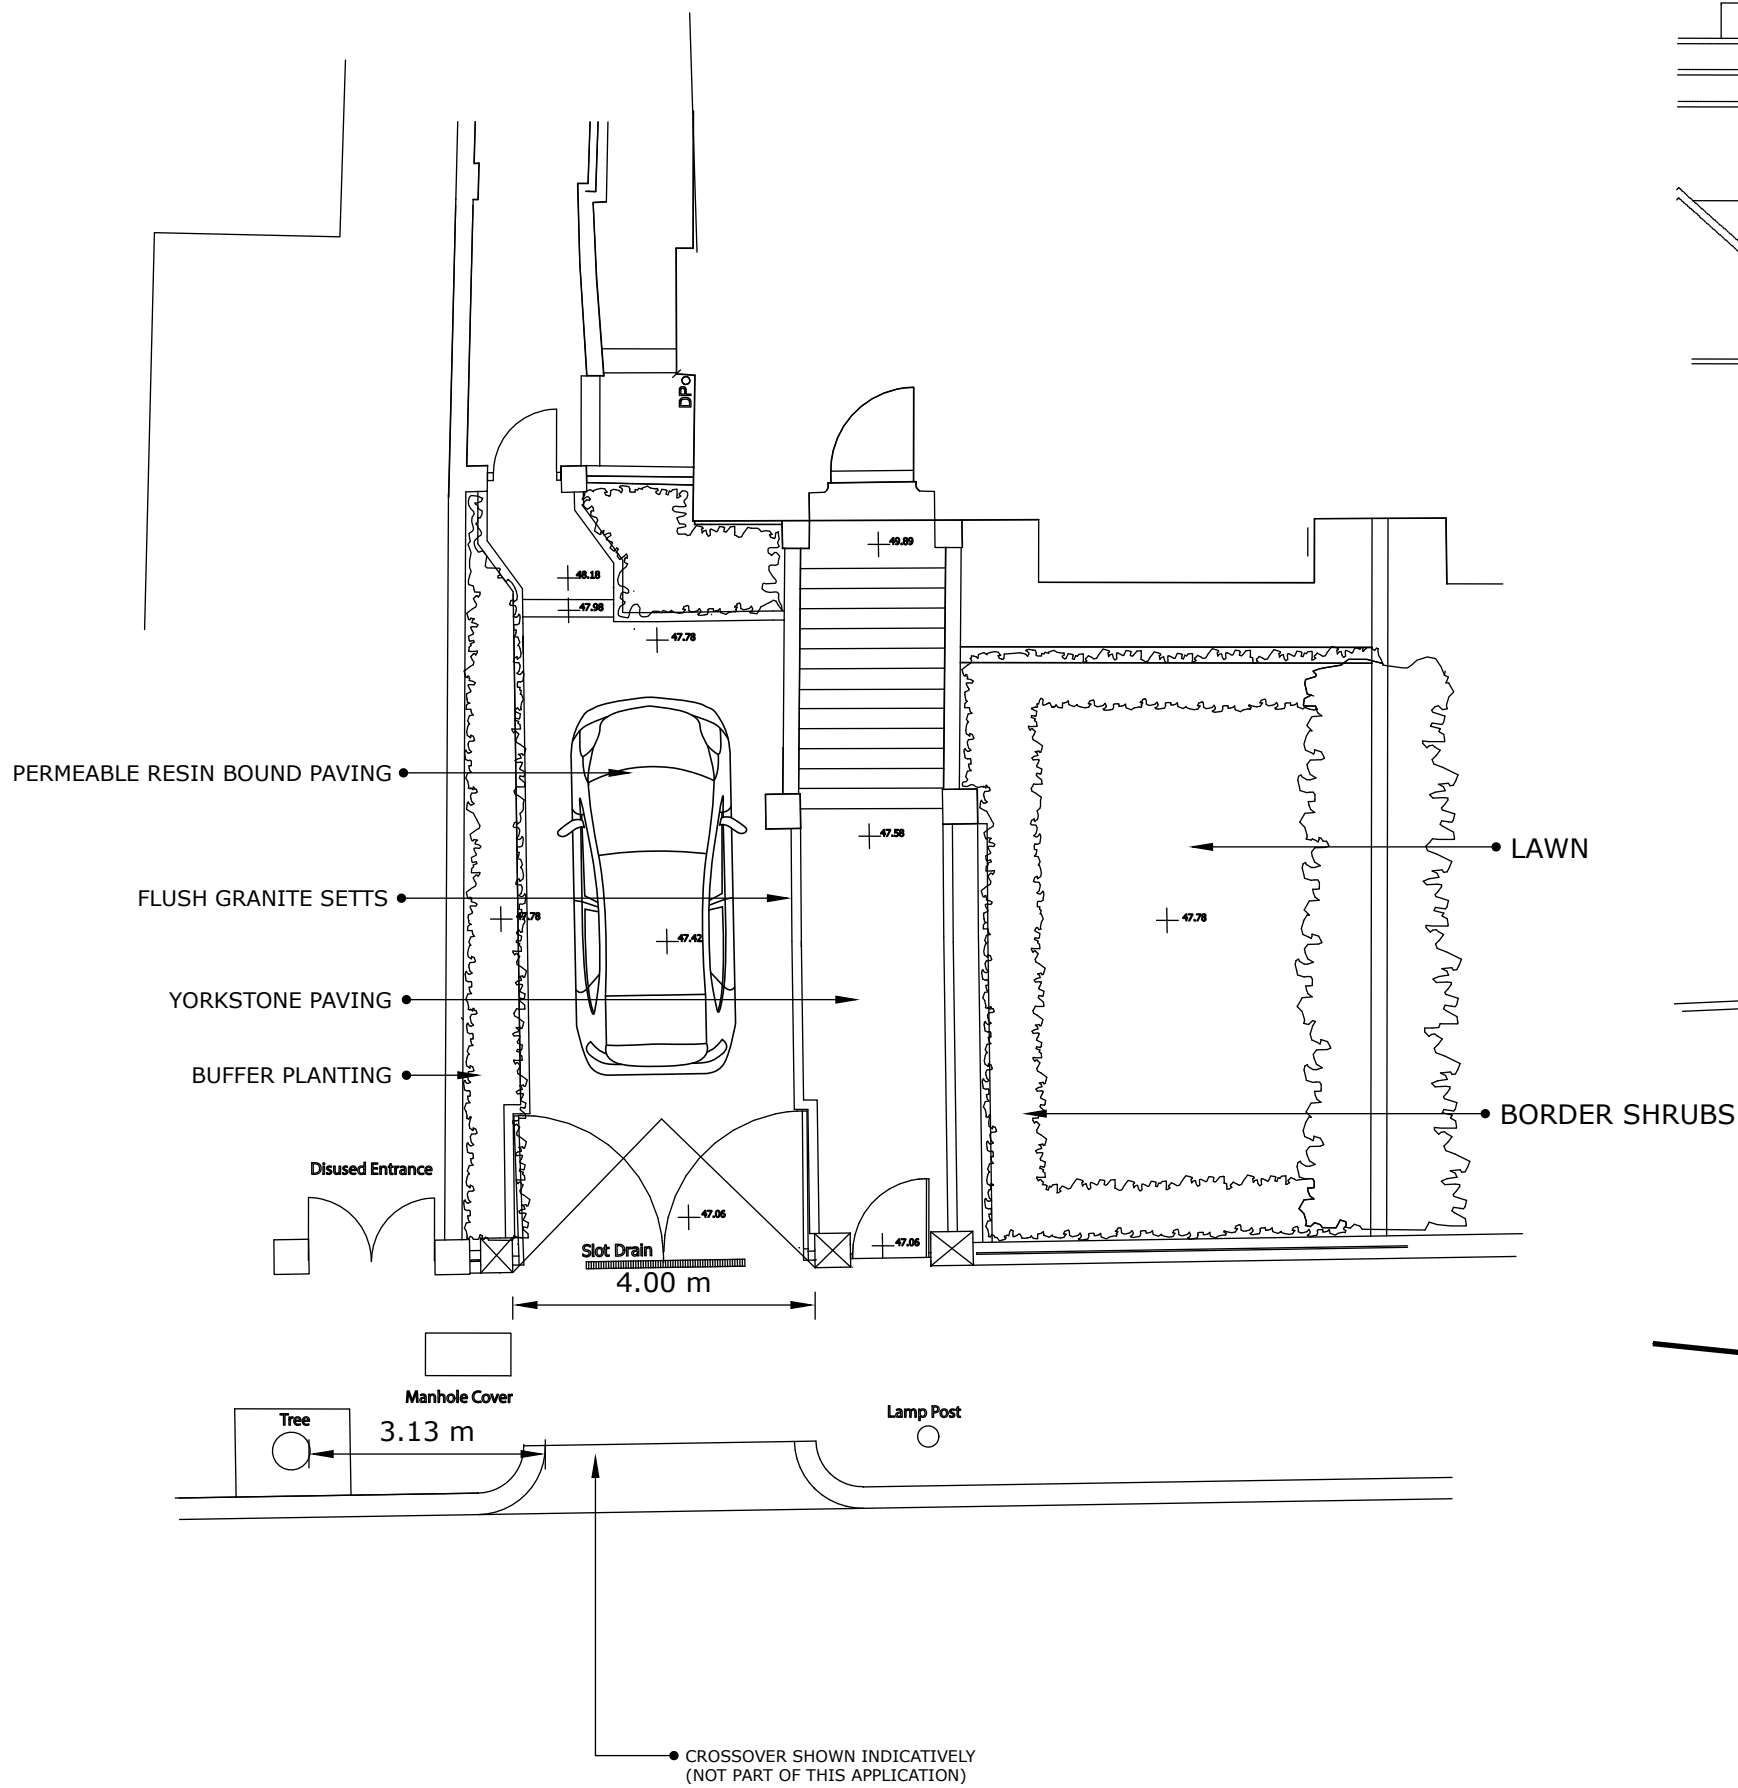

Yorkstone Paving



Granite Setts



Resin- bound permeable paving





**PROPERTY**  
1 LYNTHURST ROAD

**DRAWING TITLE**  
PROPOSED STREET ELEVATION

**DRAWING REFERENCE**  
1.5A

**SCALE**  
1:100@A3

**DOYLE** Doyle Design LLP  
86-90 Paul Street  
London  
EC2A 4NE  
TOWN PLANNING + URBAN DESIGN




**PROPERTY**  
1 LYNTHURST ROAD

**DRAWING TITLE**  
PROPOSED FRONT ELEVATION


**DRAWING REFERENCE**  
1.6A

**SCALE**  
1:100@A3

**DOYLE** Doyle Design LLP  
86-90 Paul Street  
London  
EC2A 4NE  
TOWN PLANNING + URBAN DESIGN

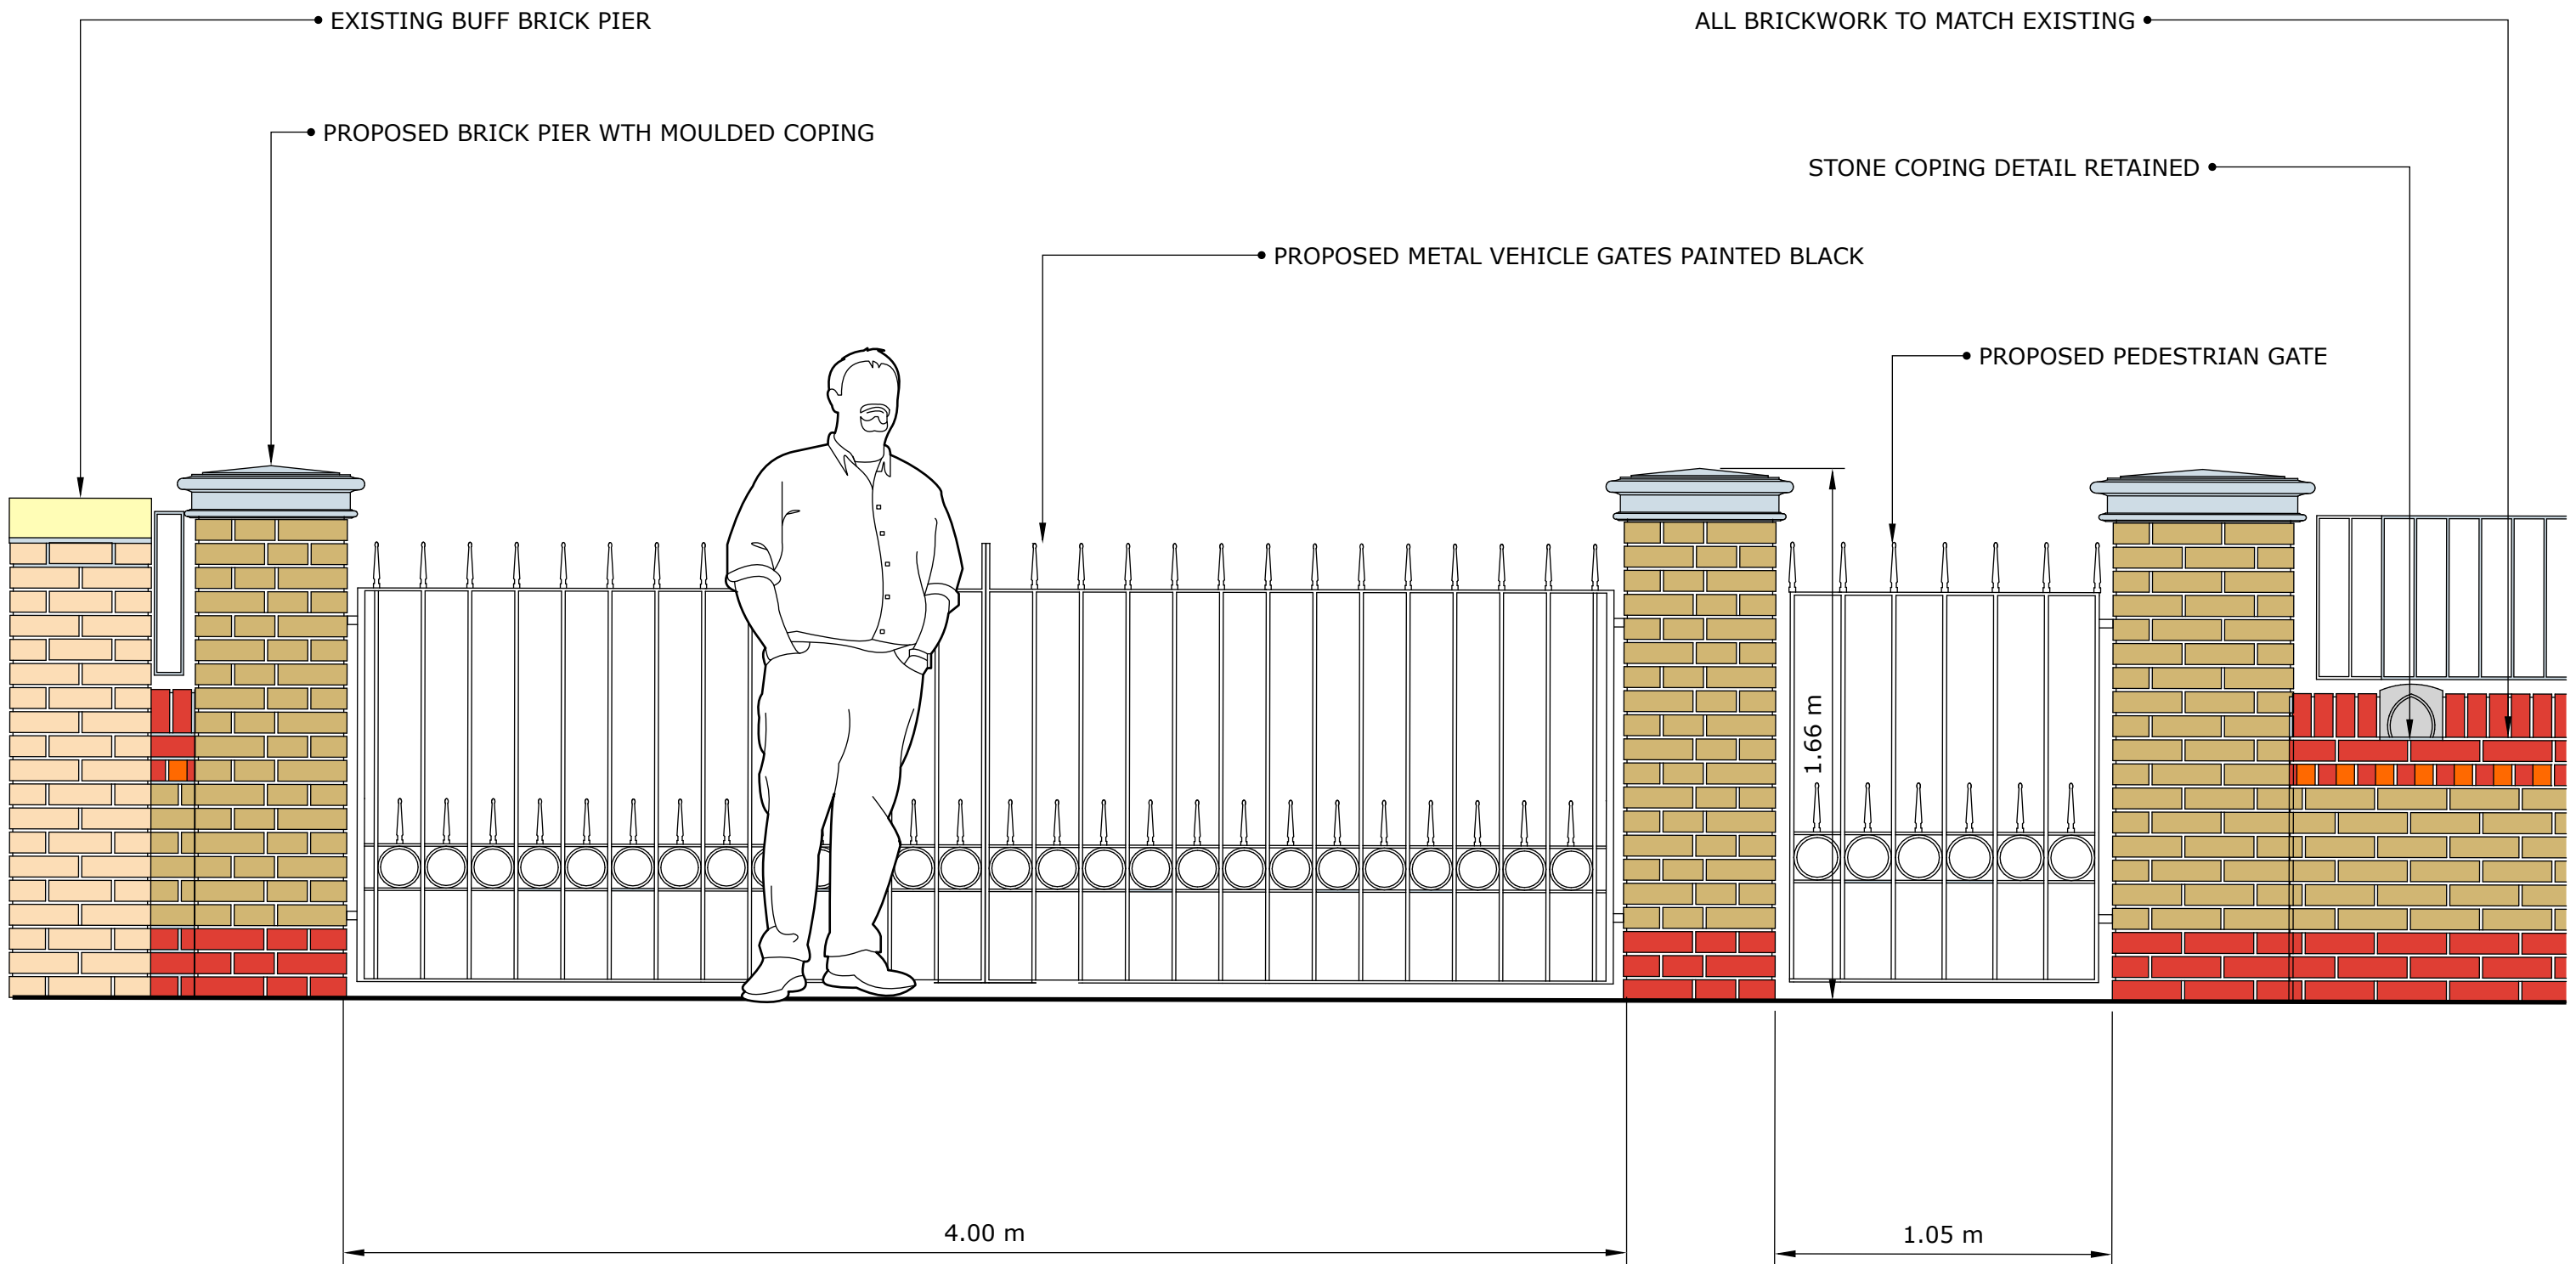



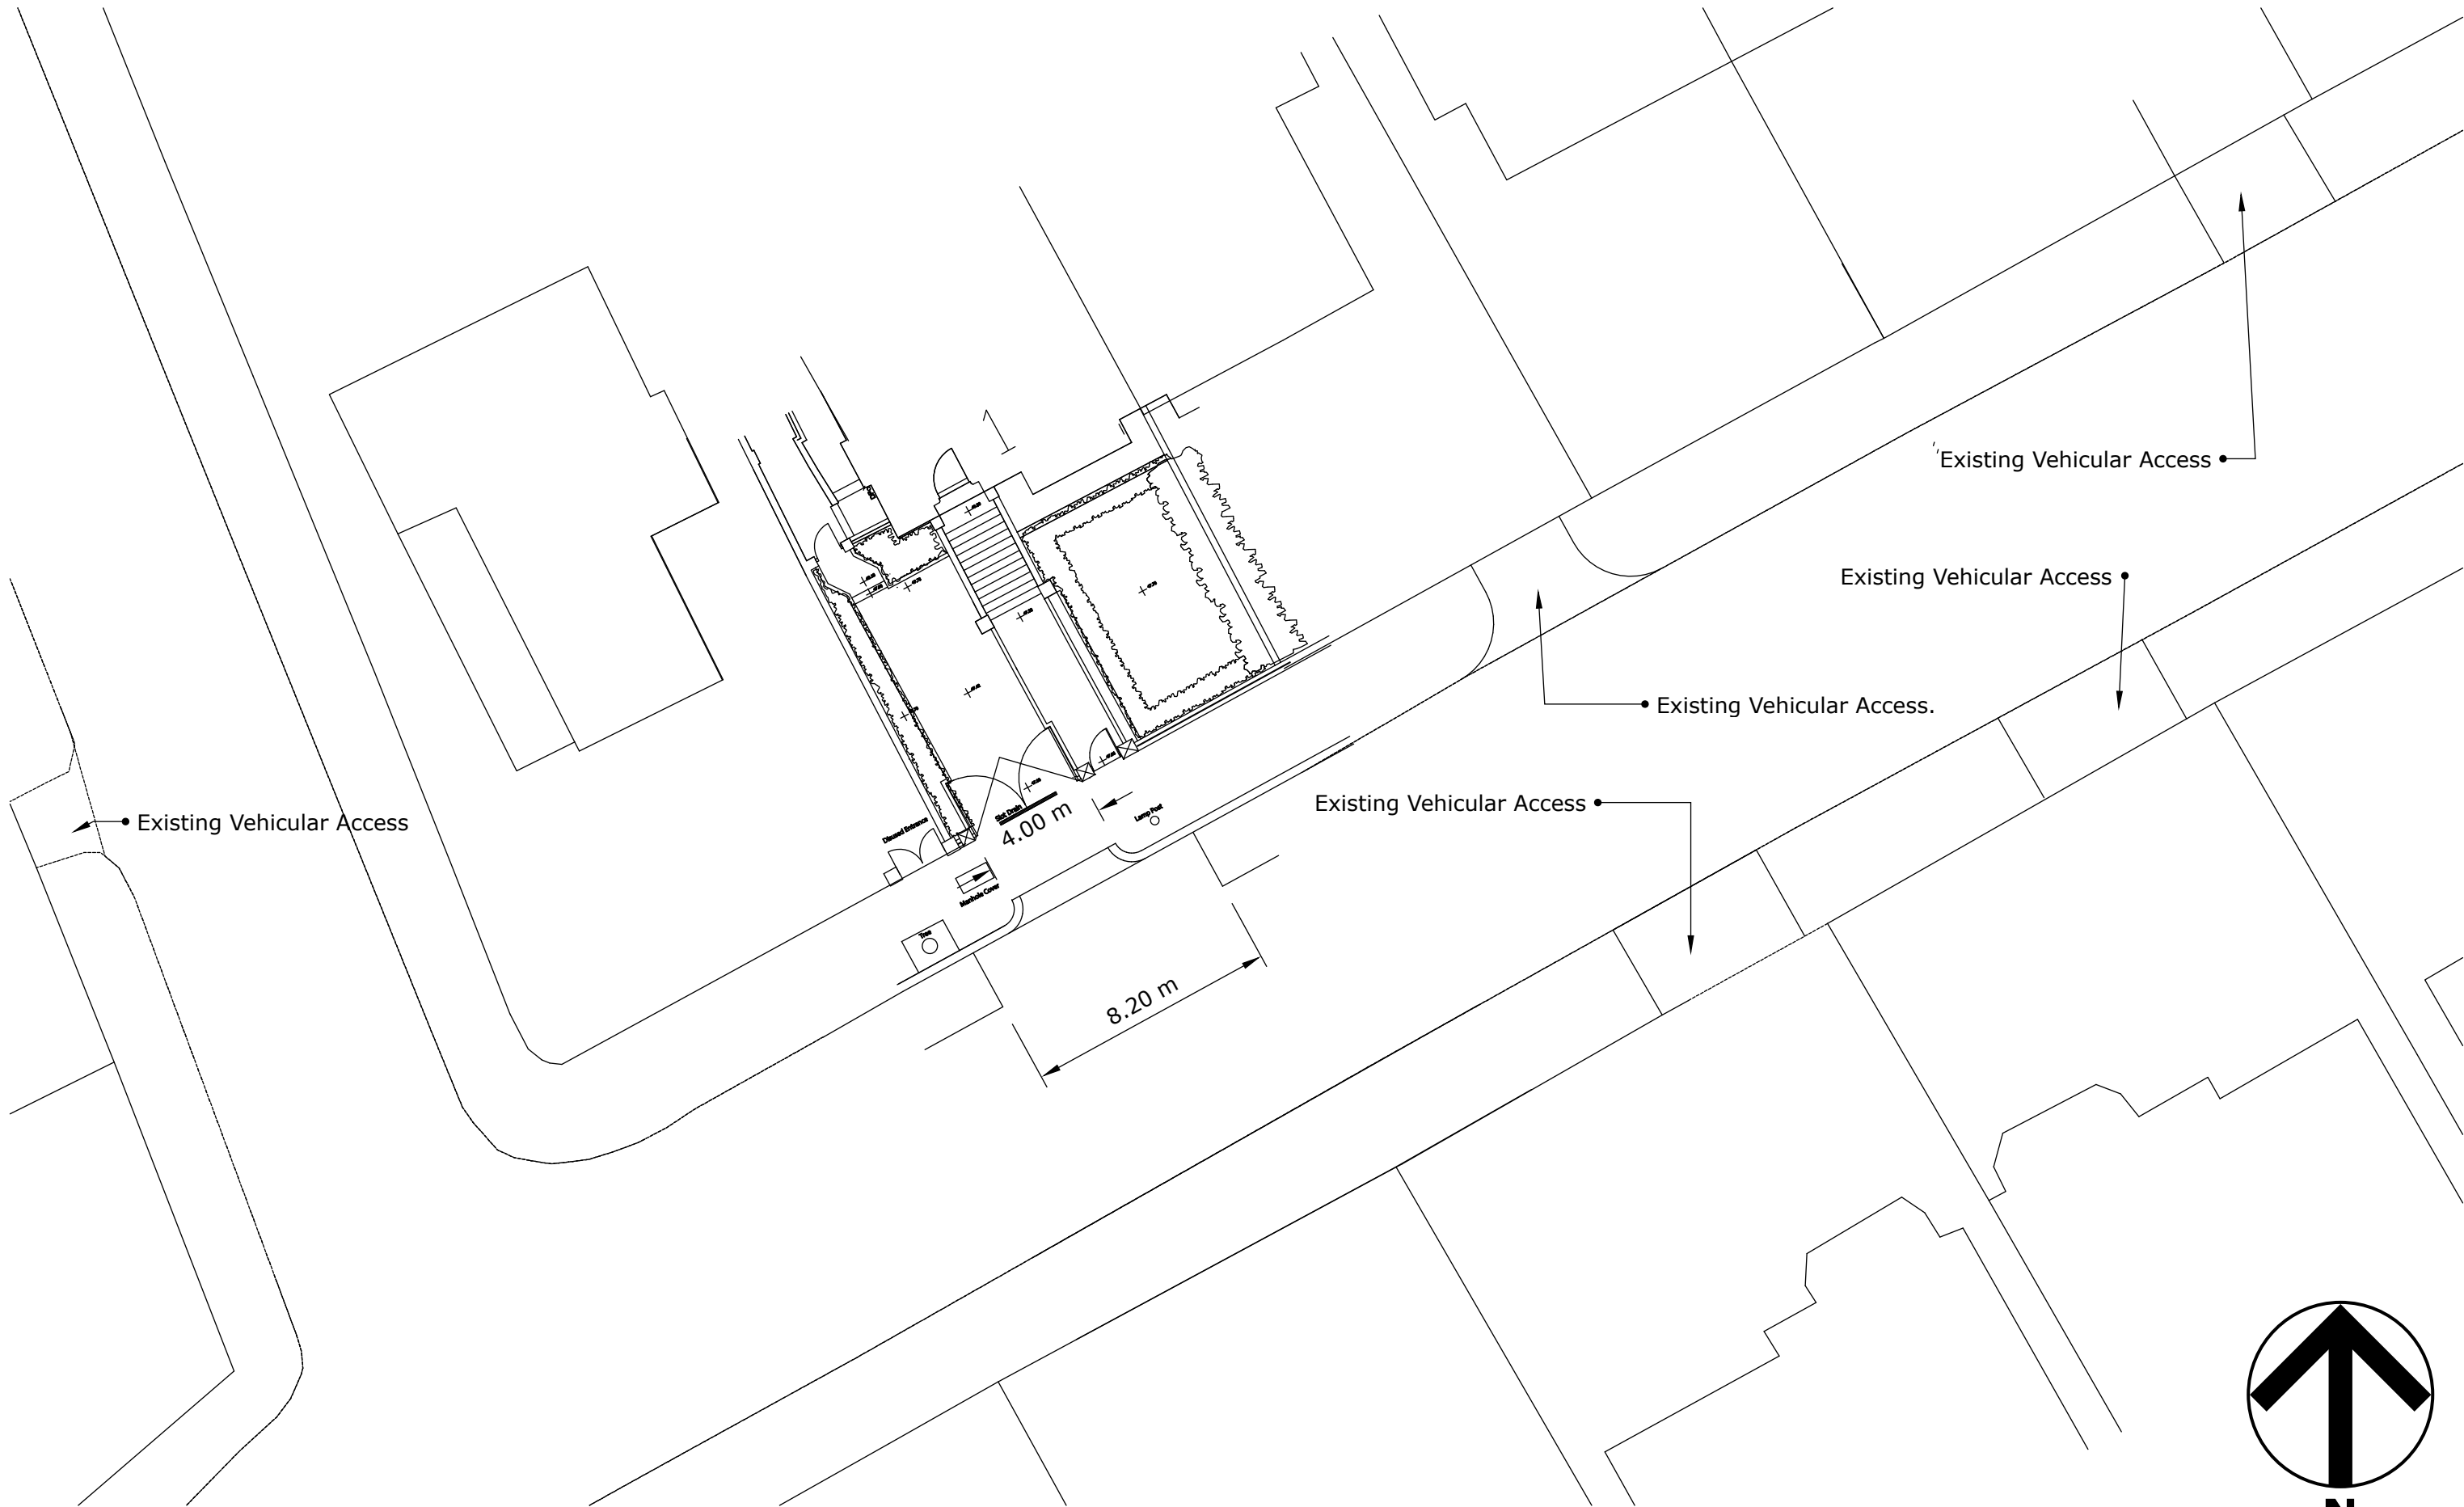


**PROPERTY**  
1 LYNDHURST ROAD

**DRAWING TITLE**  
PROPOSAL IN CONTEXT

**DRAWING REFERENCE**  
1.8A

**SCALE**  
1:200@A3

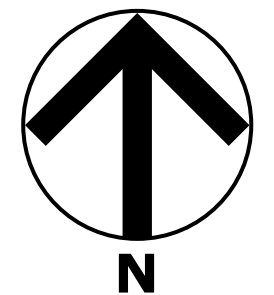

**DOYLE** Doyle Design LLP  
86-90 Paul Street  
London  
EC2A 4NE  
TOWN PLANNING + URBAN DESIGN