
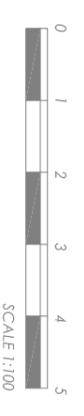
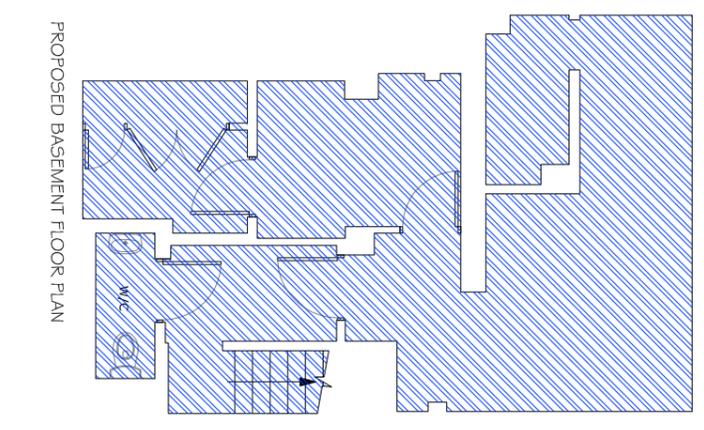
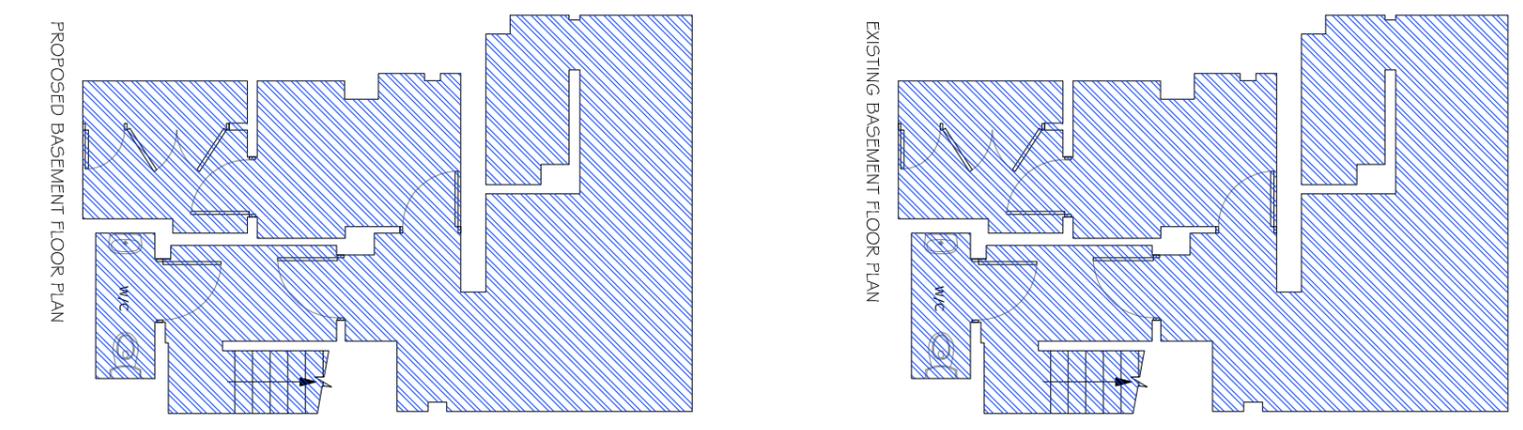
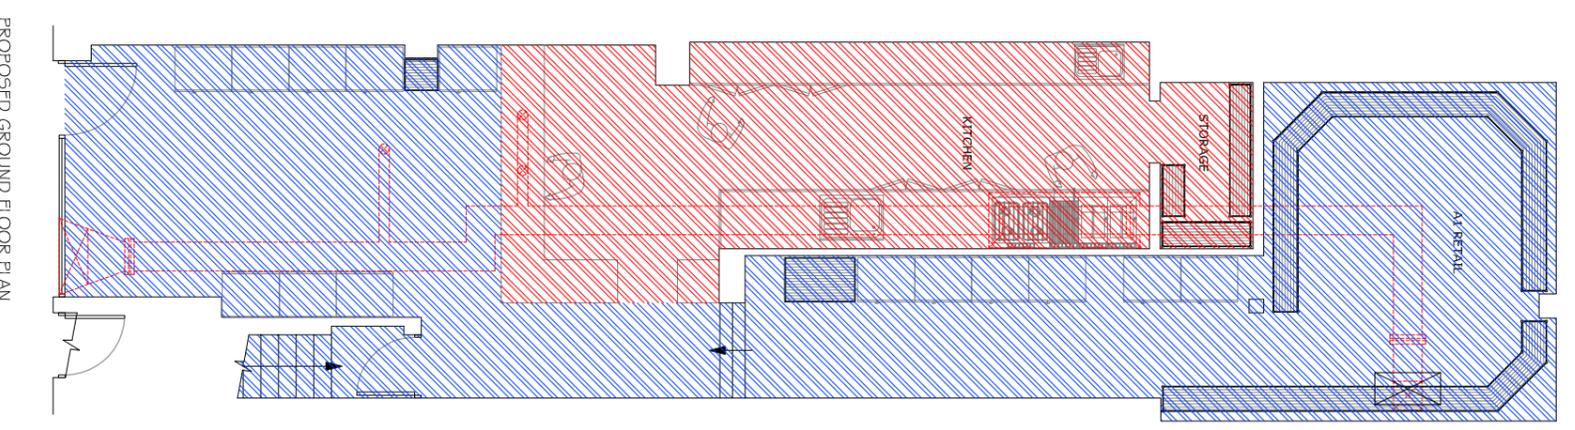


KEY:

HATCHING INDICATES AREA OF A1 USAGE:

HATCHING INDICATES AREA OF A5 USAGE:

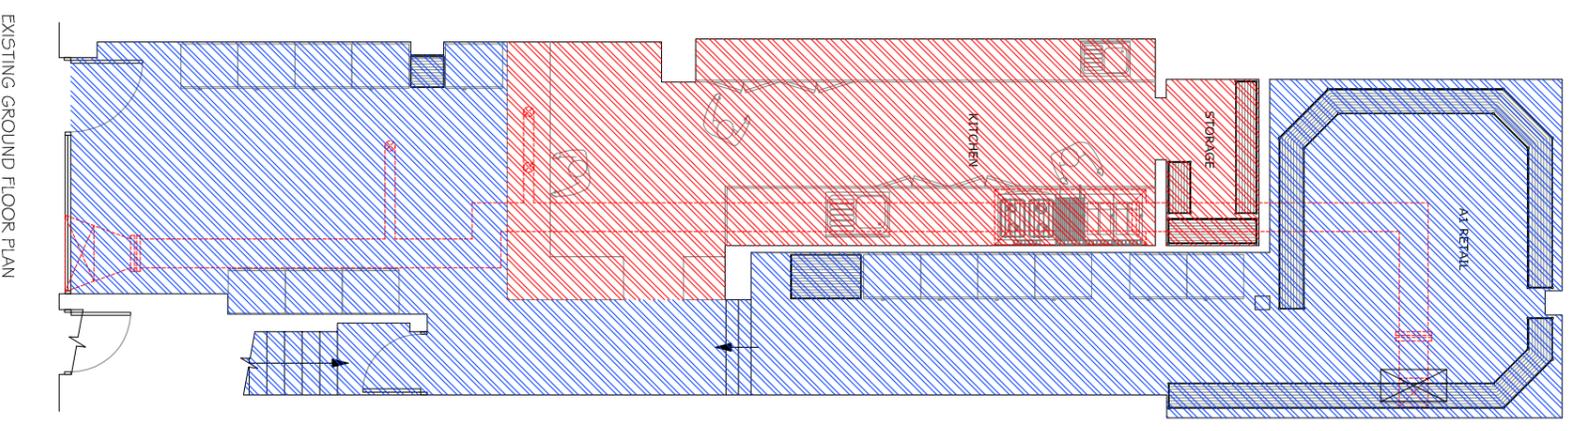

REVISION NOTES:

REV:	DATE:	NOTES:

DRAWING TITLE:  
EXISTING & PROPOSED USE CLASS ALLOCATION

CLIENT:  
KOREA FOODS

PROJECT NO:  
1009

PROJECT ADDRESS:  
52 TOTTENHAM COURT ROAD  
FITZROVIA  
LONDON  
W1T 2EH

DATE:  
FEB 2019

SCALE:  
1:100 @ A3

DRAWING NUMBER:  
02

**change the use**  
From The Planning Gurus  
**theuse.co.uk**

CHANGE THE USE  
2 WEST STREET  
EWELL  
SURREY  
KT17 1UU

t: 0206 393 2675  
m: info@changetheuse.co.uk  
w: www.changetheuse.co.uk