



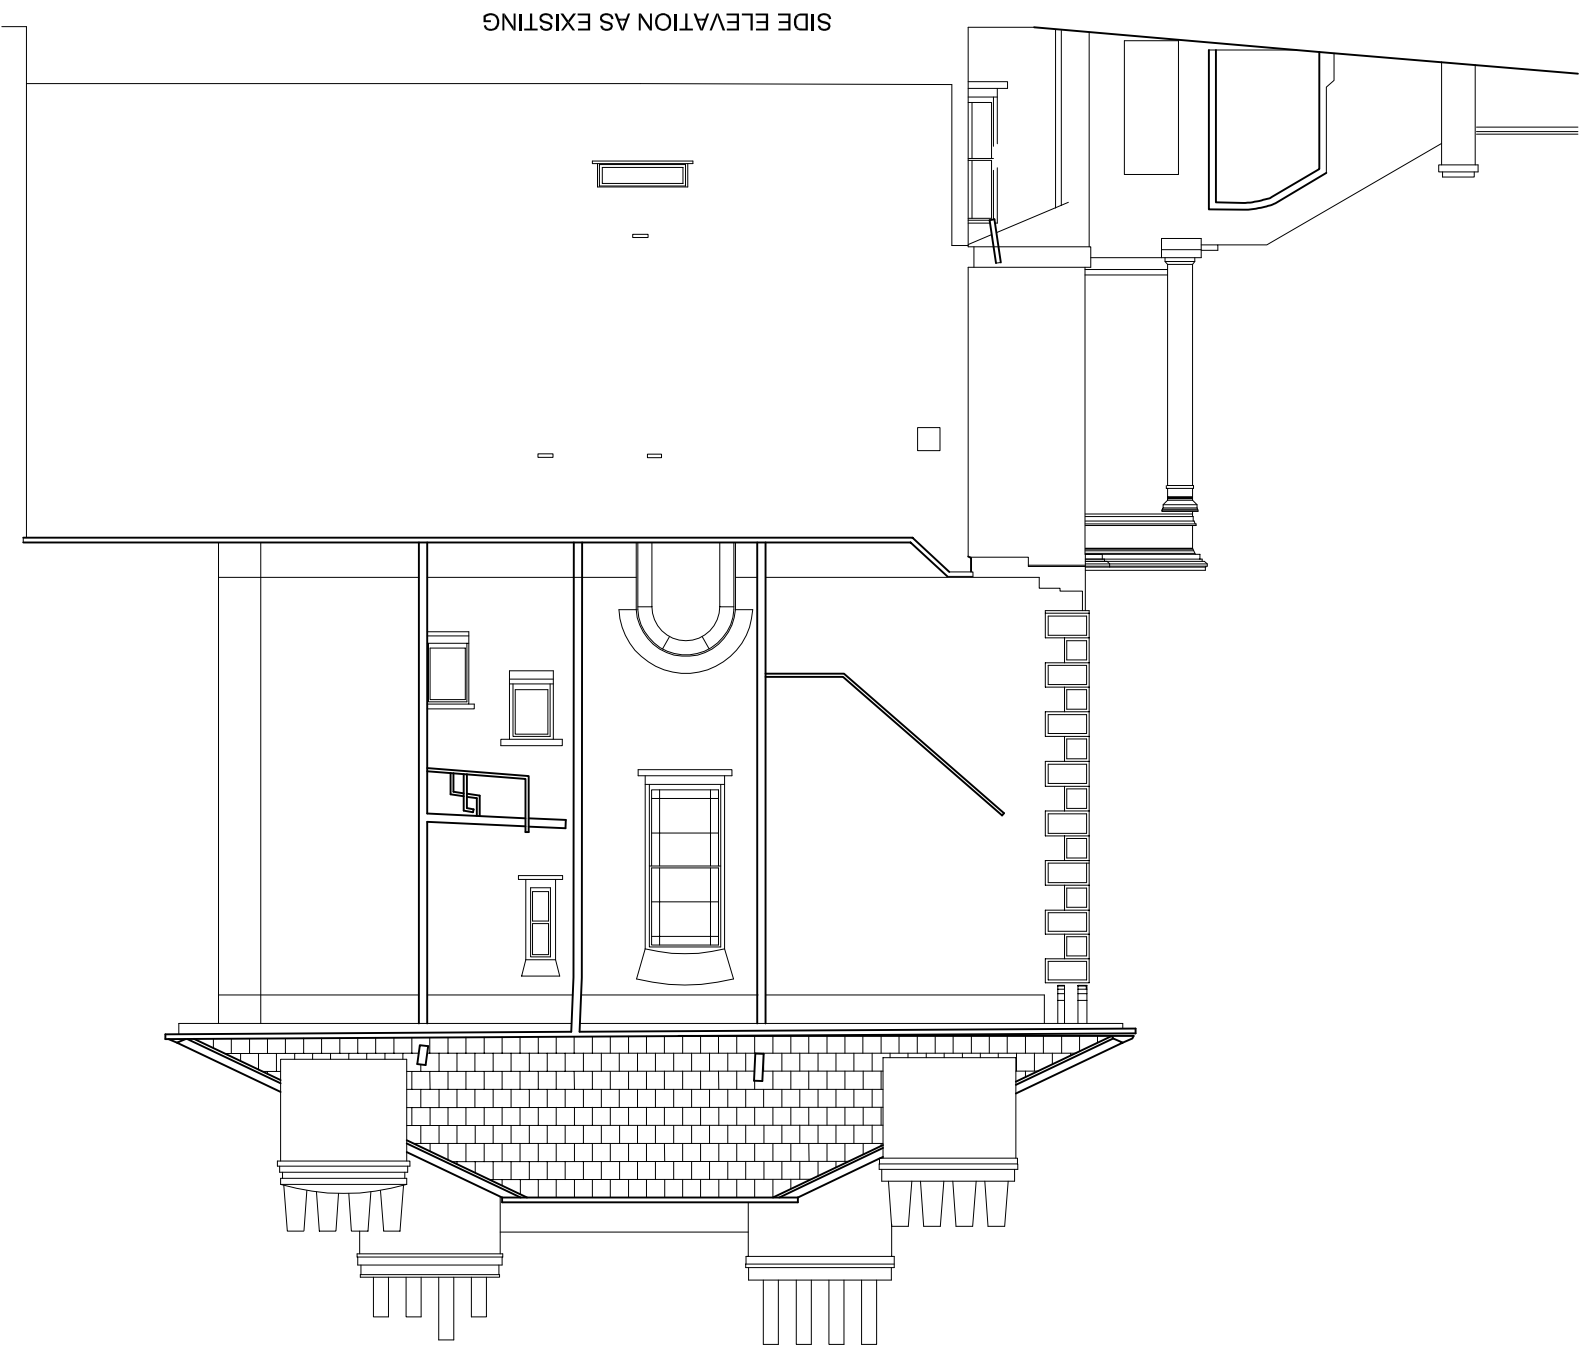

Scale at A3  
000 500 1000 2000 3000

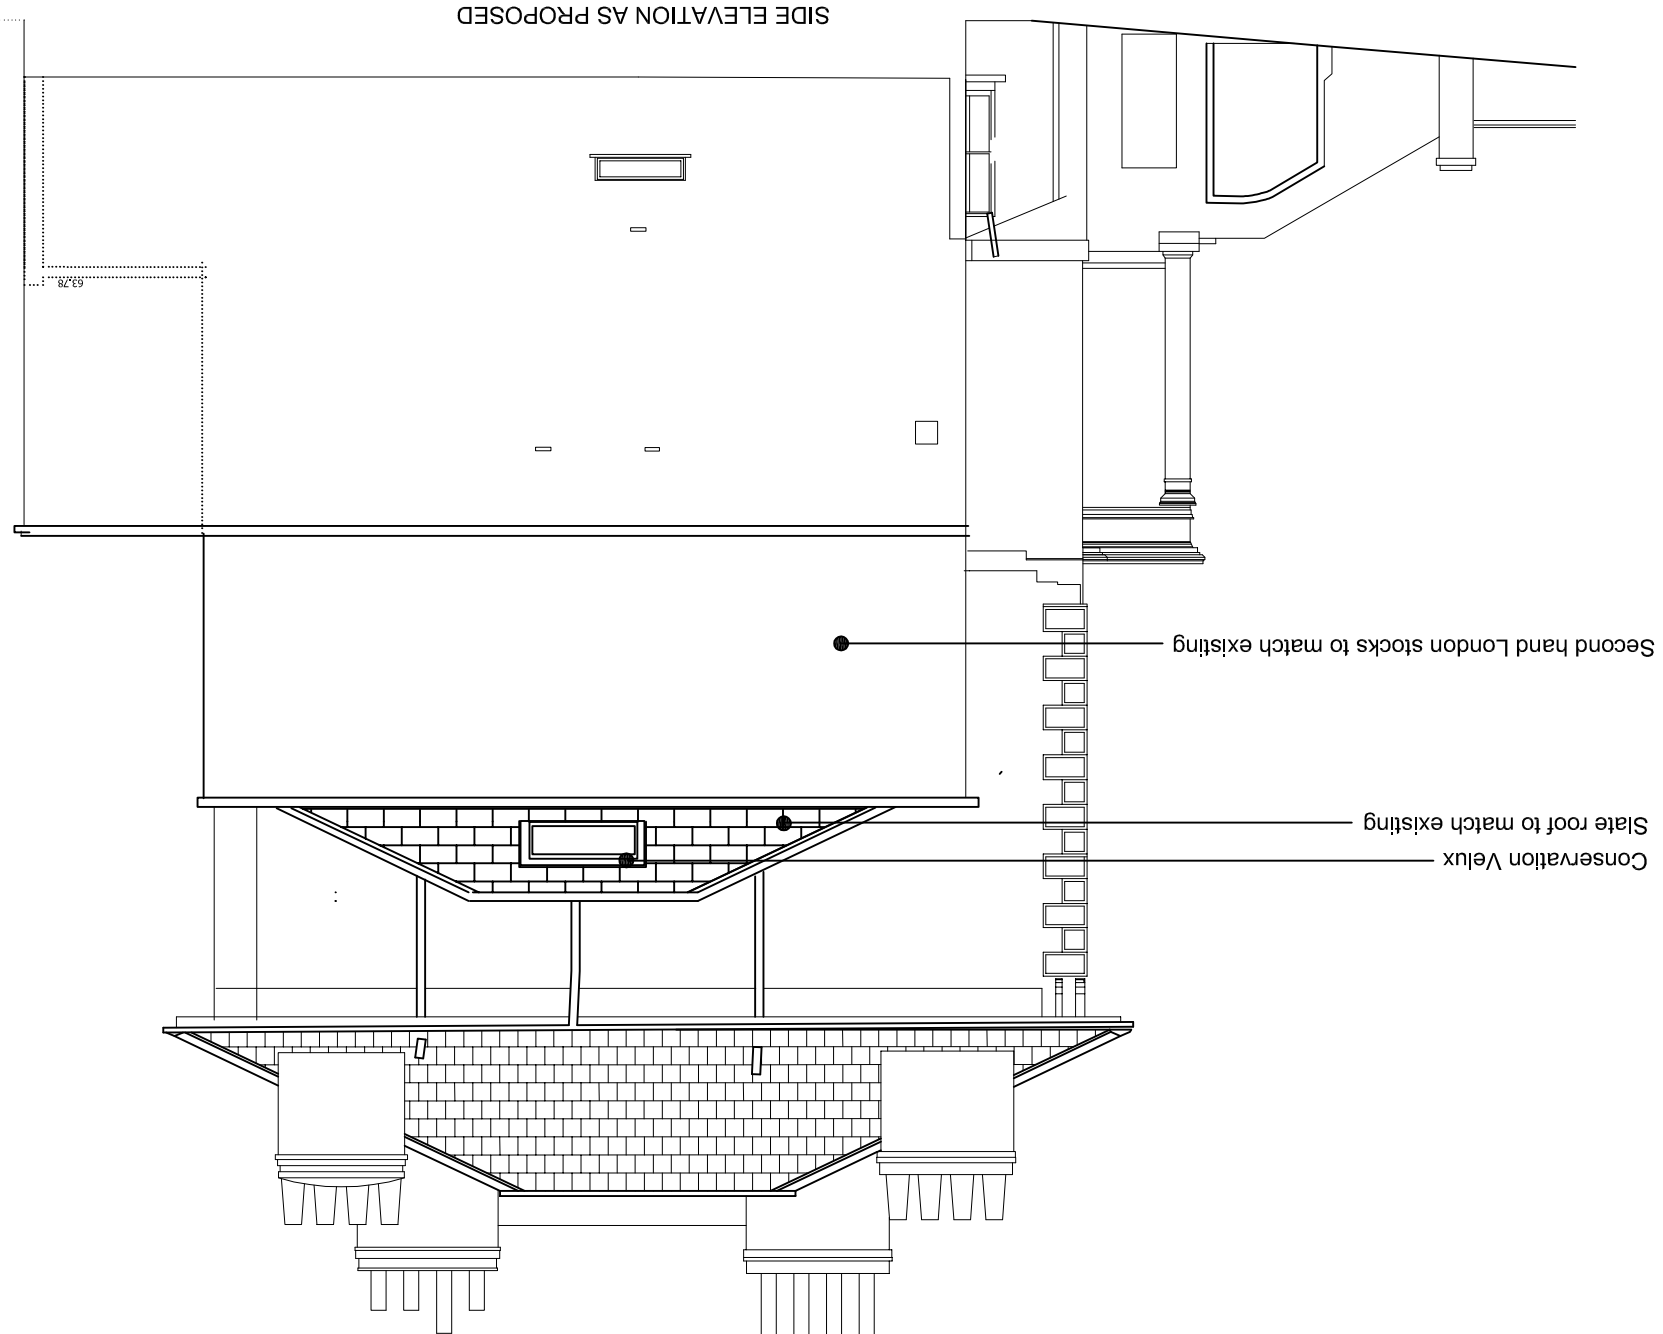

NEALE & NORDEN  
ARCHITECTS  
17 DARTMOUTH PARK AVENUE LONDON NW5 1JL  
t: 0207 813 4223 e: norden@nealeny.com

10th  
SIDE ELEVATION AS  
EXISTING & PROPOSED

Project  
5 LAWN ROAD

Issue title:  
D06  
All dimensions to be worked on this  
Job no. 45106  
Scale 1:100  
date 29/01/2019  
Drawn: NP  
CHK:

REVISIONS  
NO. DATE DESCRIPTION  
A