


LONG SECTION AA AS EXISTING

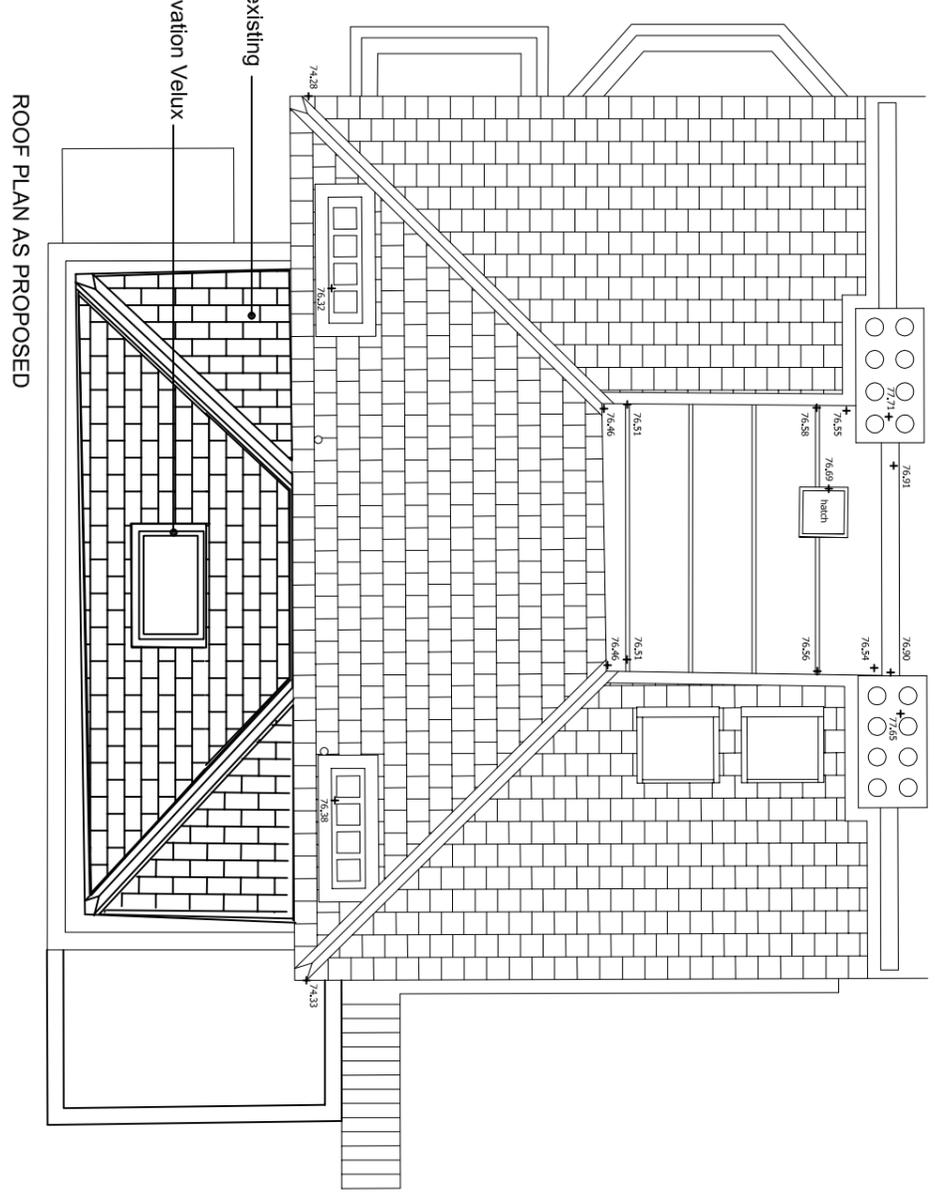

NEALE & NORDEN
ARCHITECTS

17 DARTMOUTH PARK AVENUE, LONDON, NW5 1JL
(0207) 813 4223 e: norden@neandn.com

NO. DATE DESCRIPTION
A

Project
5 LAWN ROAD

Sheet Title:
D08
all dimensions to be worked on site
Job no. 451/008
Scale 1:100
Date 23/01/2019

DRN: CP
CHK:

55.00m A4.02