


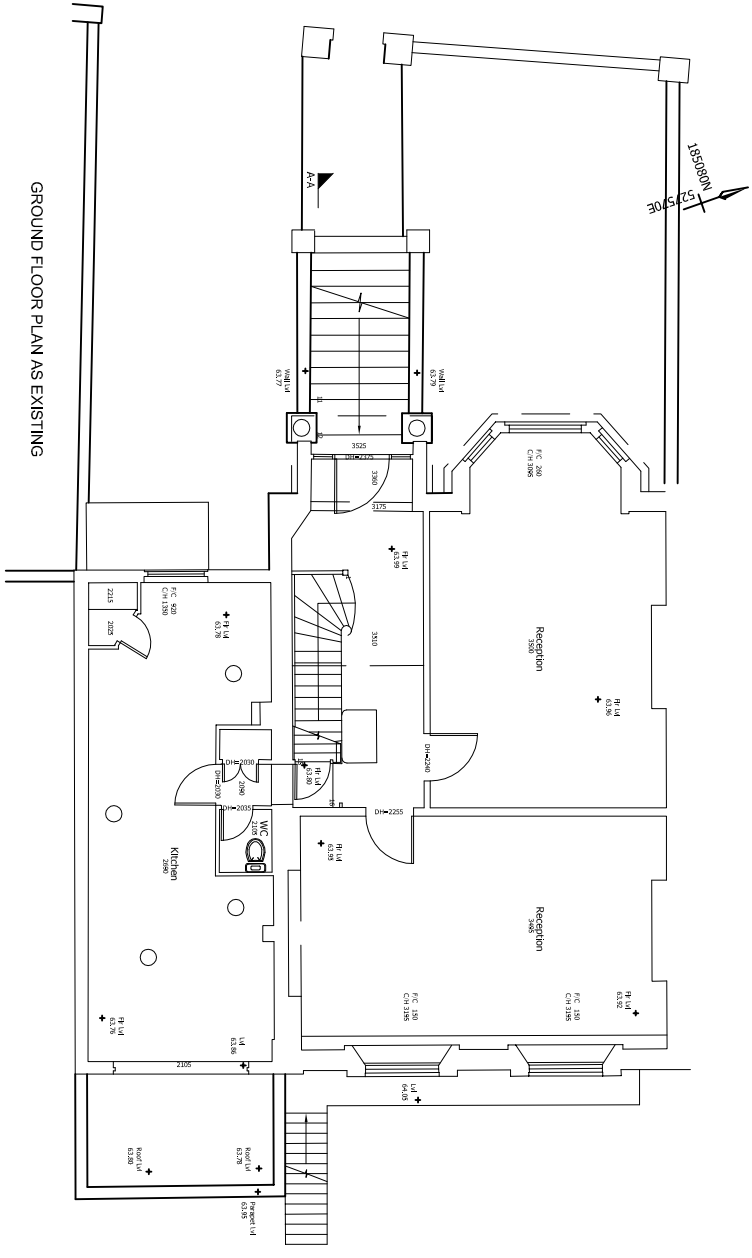


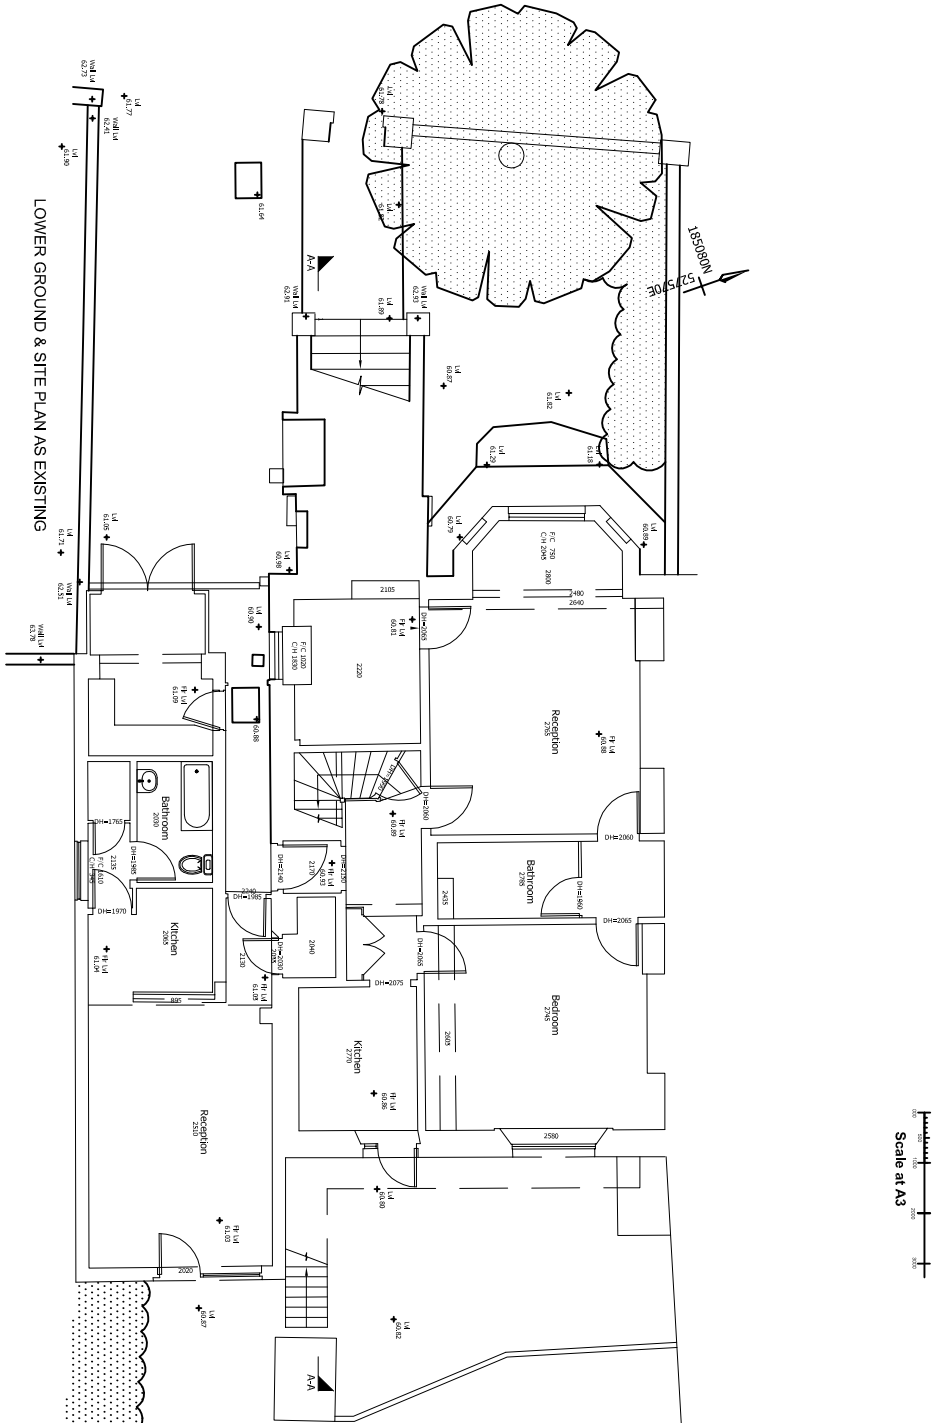

FIRST FLOOR PLAN AS PROPOSED

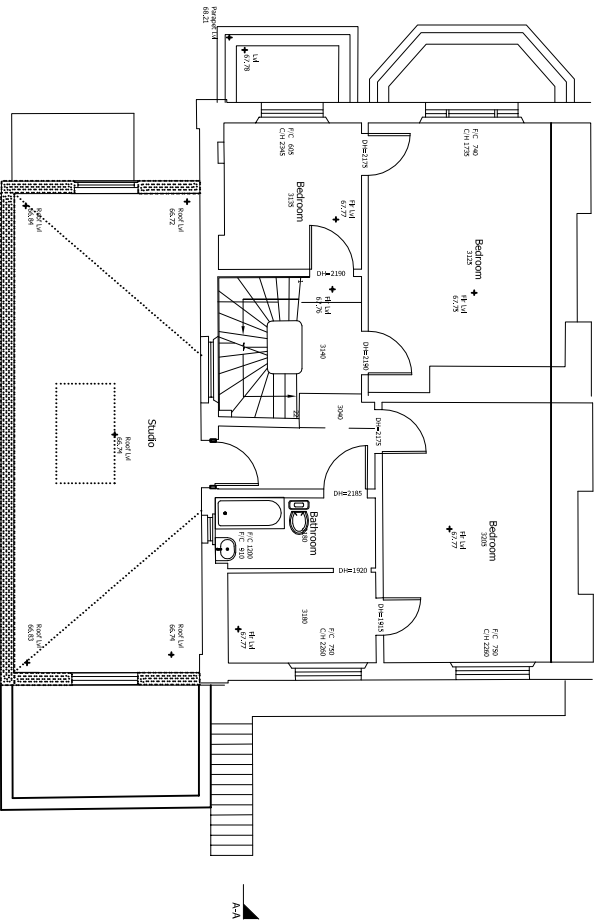

LOWER GROUND & SITE PLAN AS EXISTING

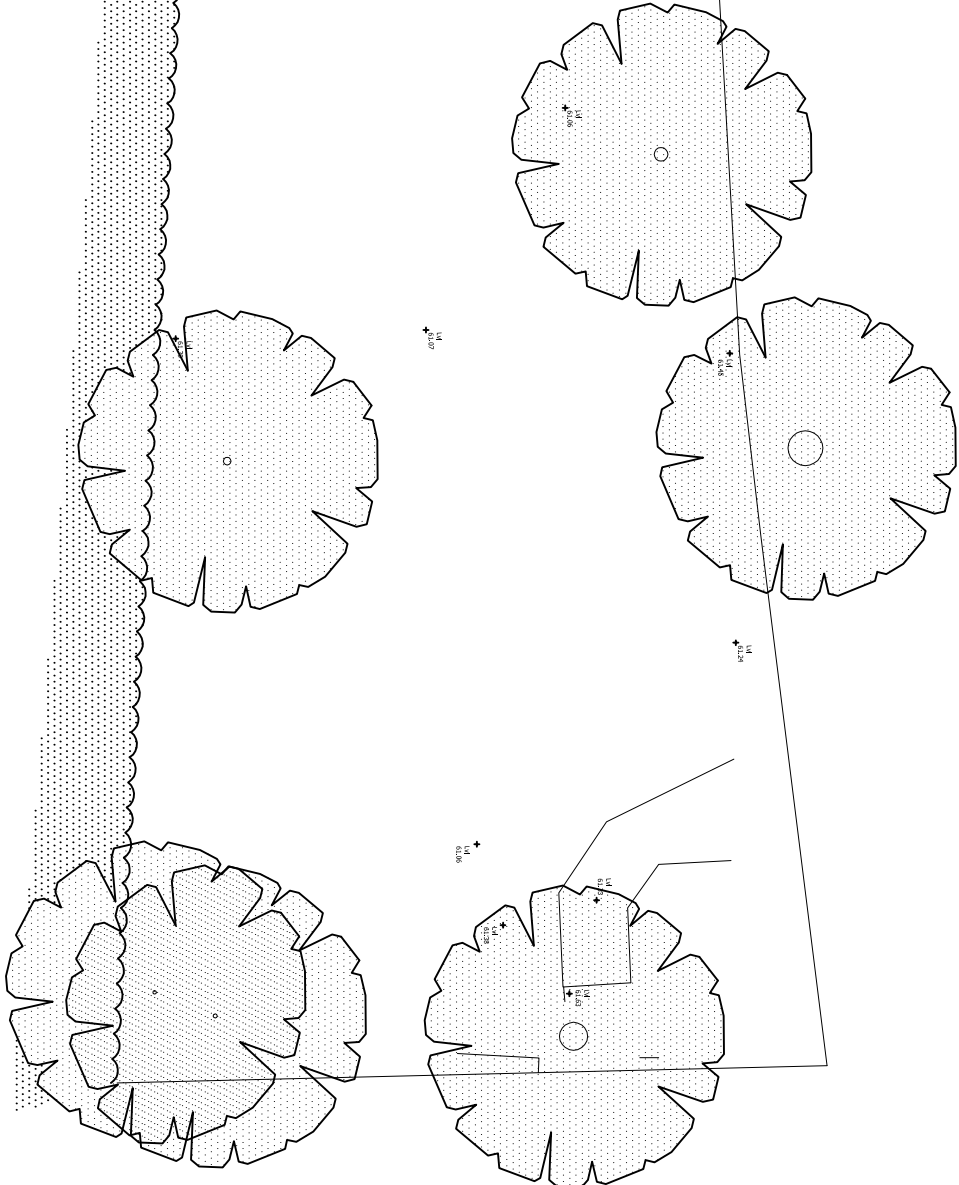

NEALE & NORDEN
ARCHITECTS

17 DARTMOUTH PARK AVENUE LONDON N15 1JL
0207 813 4223 e: info@neale-norden.com

NO. DATE DESCRIPTION

A

PROJ. 5 LAWN ROAD

REVISIONS

D09

45/10/09

1:150

29/01/2019