


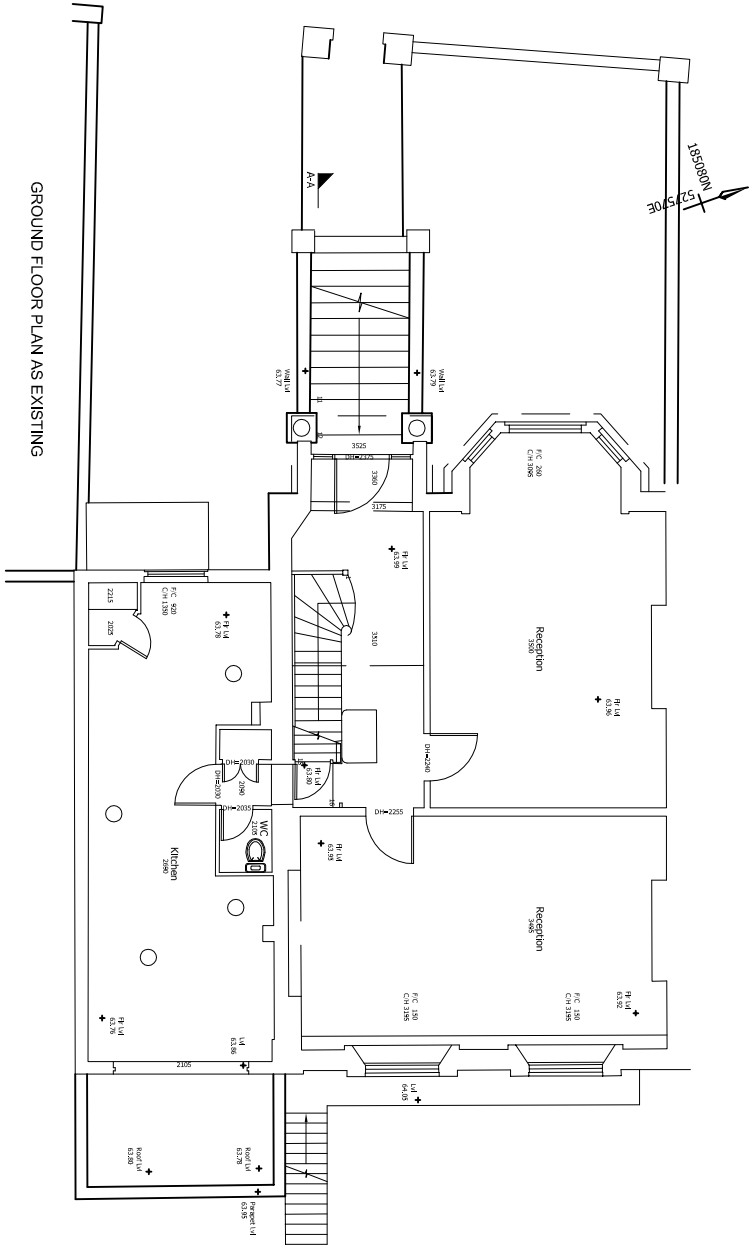


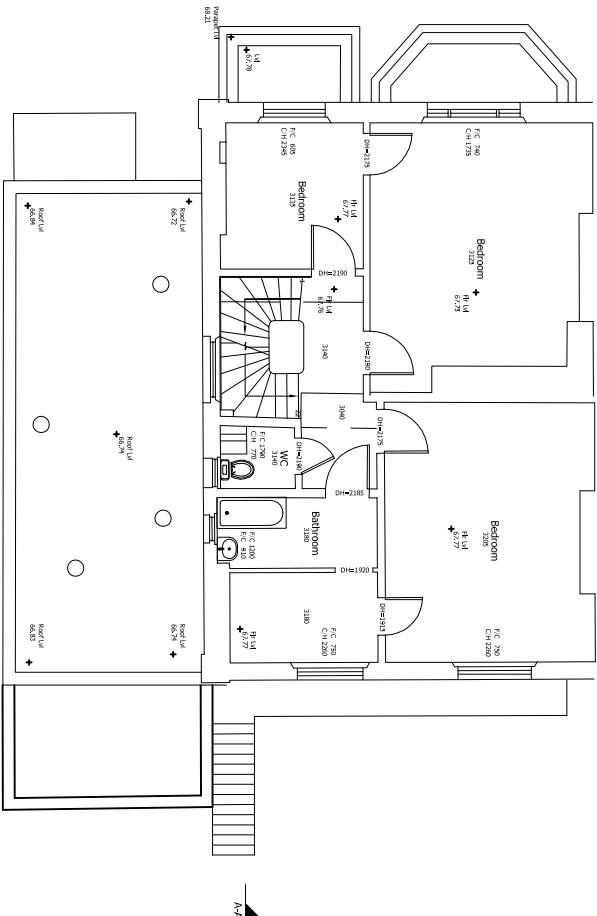

GROUND FLOOR PLAN AS EXISTING

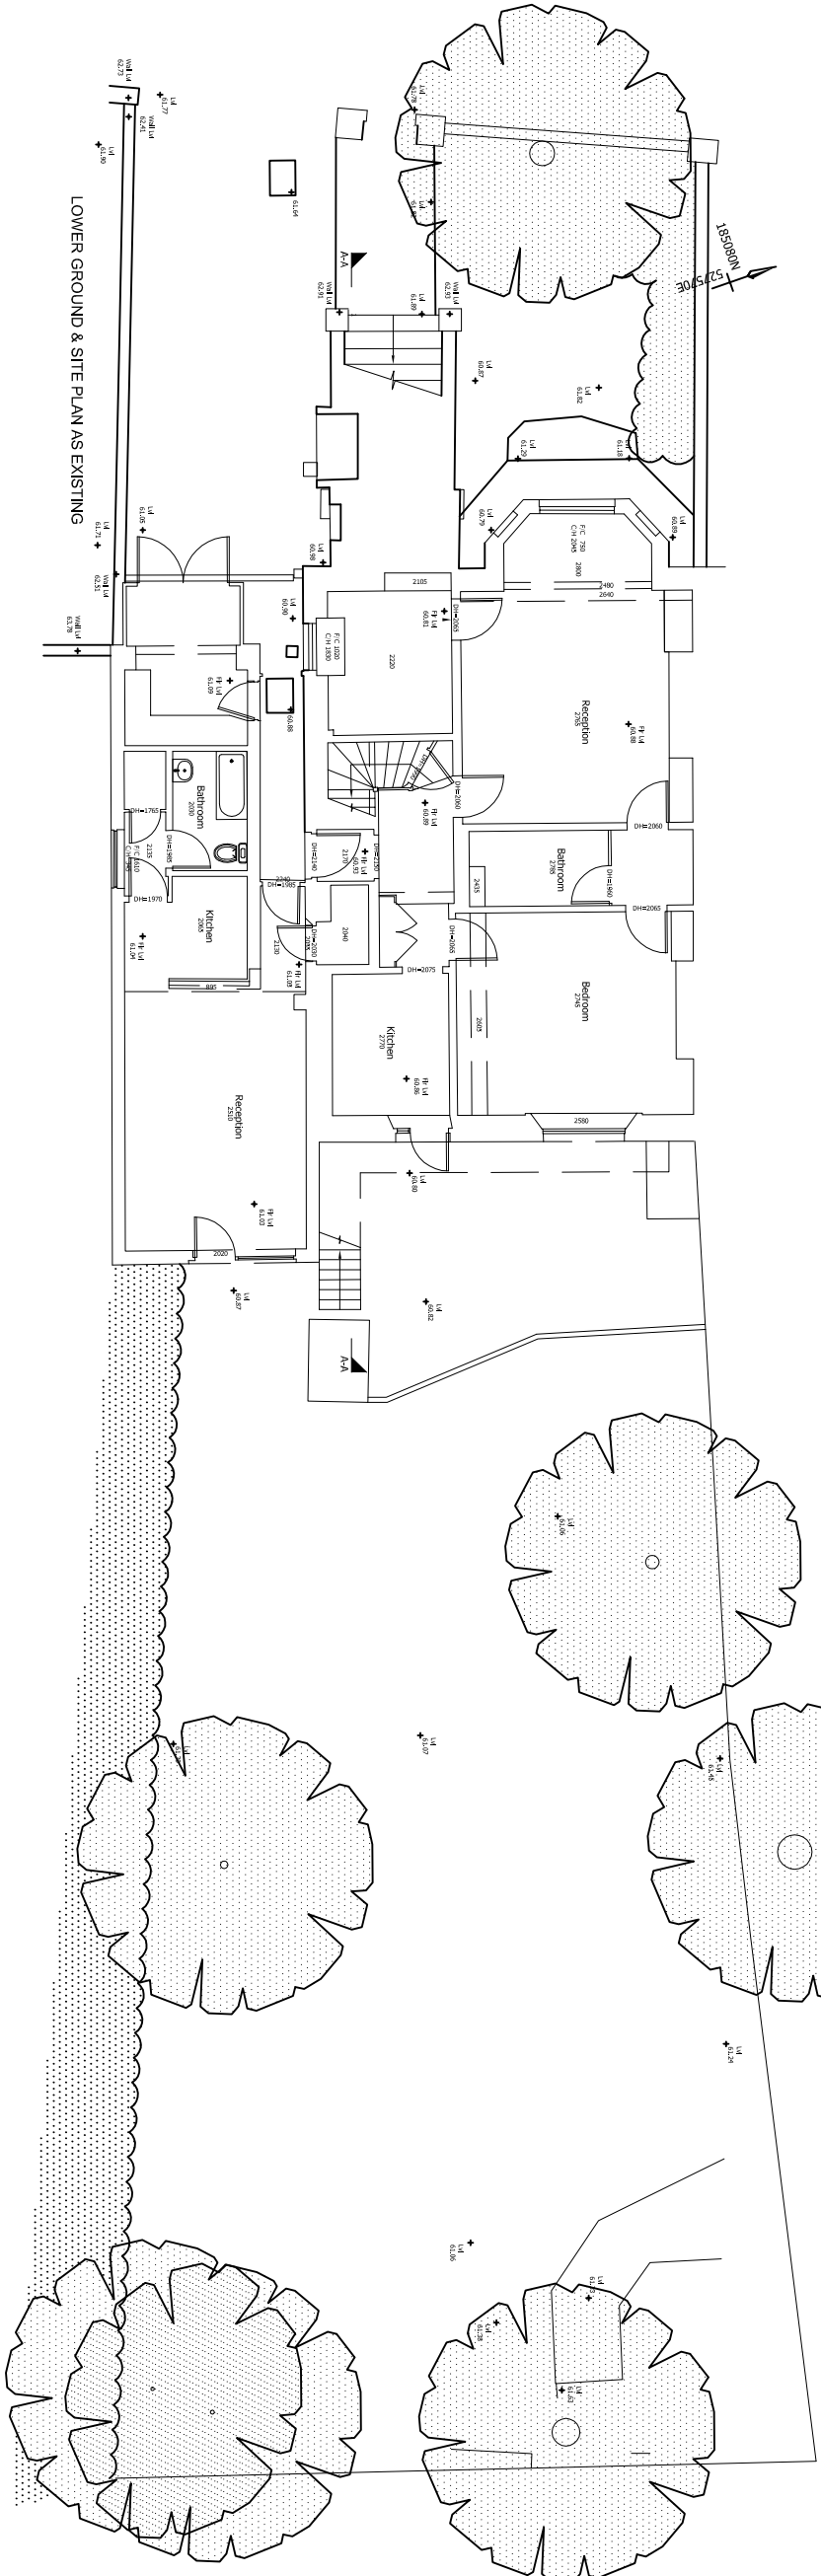

FIRST FLOOR PLAN AS EXISTING

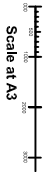

LOWER GROUND & SITE PLAN AS EXISTING

REVISIONS	
NO.	DATE DESCRIPTION
A	