


Client Name	Date	Signature

COMMENTS :

NOTES  
1. THIS DRAWING IS NOT TO BE SCALED  
2. ALL DIMENSIONS AND LEVELS TO BE CHECKED ON SITE PRIOR TO SETTING OUT OR MANUFACTURE. ANY DISCREPANCIES BETWEEN SITE, DRAWING OR SPECIFICATION TO BE REPORTED TO THE ARCHITECT IMMEDIATELY.  
3. THIS DRAWING IS THE COPYRIGHT OF IAN WYLIE ARCHITECTS AND SHALL NOT BE REPRODUCED WITHOUT PERMISSION.

NO.	REVISIONS	DATE	INITIAL
-	First issue	21/12/18	RL

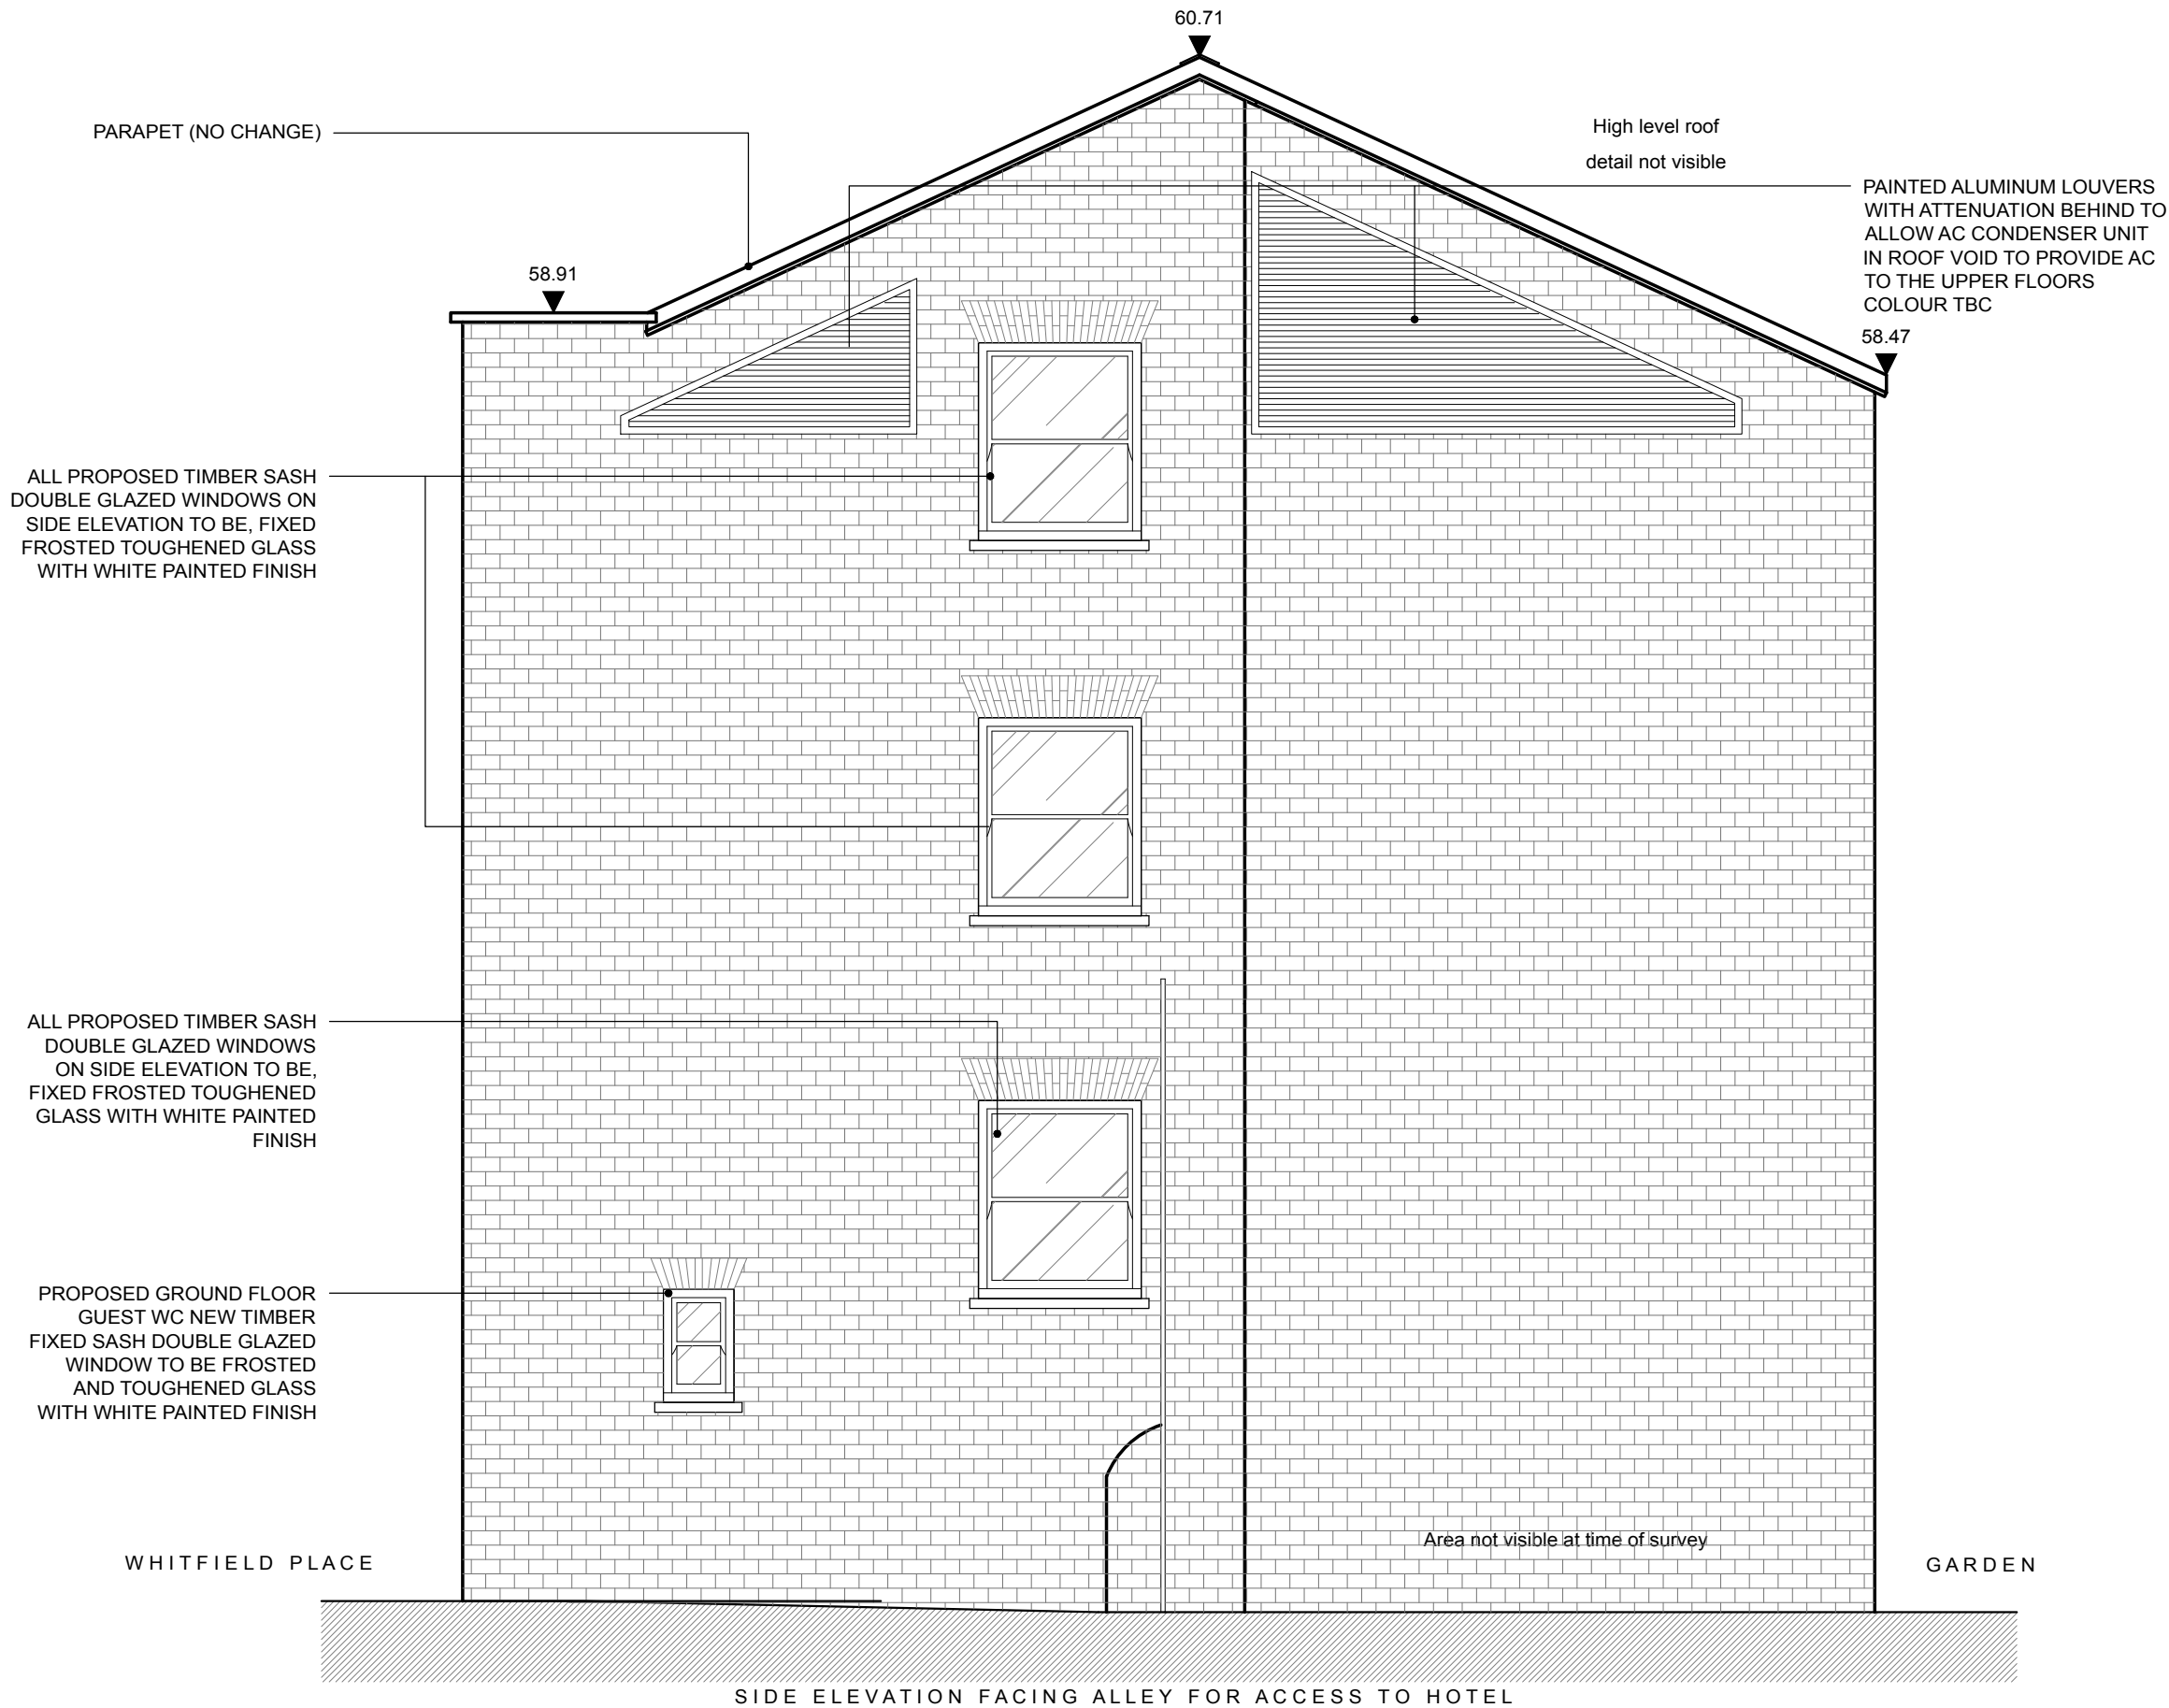

PLANNING



IAN WYLIE ARCHITECTS  
17 NOTTINGHAM STREET LONDON W1U5EW  
TEL 020 7935 8885 FAX 020 7681 4379  
email ian.wylie@ianwyliearchitects.com www.ianwyliearchitects.com

Client  
**Ms R Trehan**  
**Mr C Pattinson**

Site  
**18 WHITFIELD PLACE**  
**W1T 5JX , LONDON**

Drawing Title  
**PROPOSED SIDE ELEVATION**

Scale 1:25 @ A1 1:50 @ A3	Date 07/2018	Drawn PT	Checked ILW
---------------------------------	-----------------	-------------	----------------

Drawing No.	Revision
372/P/111	—