

Projection of neighbouring building


THIS IS A CAD DRAWING AND MAY ONLY BE MODIFIED
BY HAND IN ACCORDANCE WITH COMPANY PROCEDURE

Client Name	Date	Signature

COMMENTS :

NOTES
1. THIS DRAWING IS NOT TO BE SCALED
2. ALL DIMENSIONS AND LEVELS TO BE CHECKED ON SITE PRIOR
TO SETTING OUT OR MANUFACTURE. ANY DISCREPANCIES
BETWEEN SITE, DRAWING OR SPECIFICATION TO BE REPORTED TO
THE ARCHITECT IMMEDIATELY.
3. THIS DRAWING IS THE COPYRIGHT OF IAN WYLIE ARCHITECTS AND
SHALL NOT BE REPRODUCED WITHOUT PERMISSION.

NO.	REVISIONS	DATE	INITIAL
-	First Issue	21/12/18	RL

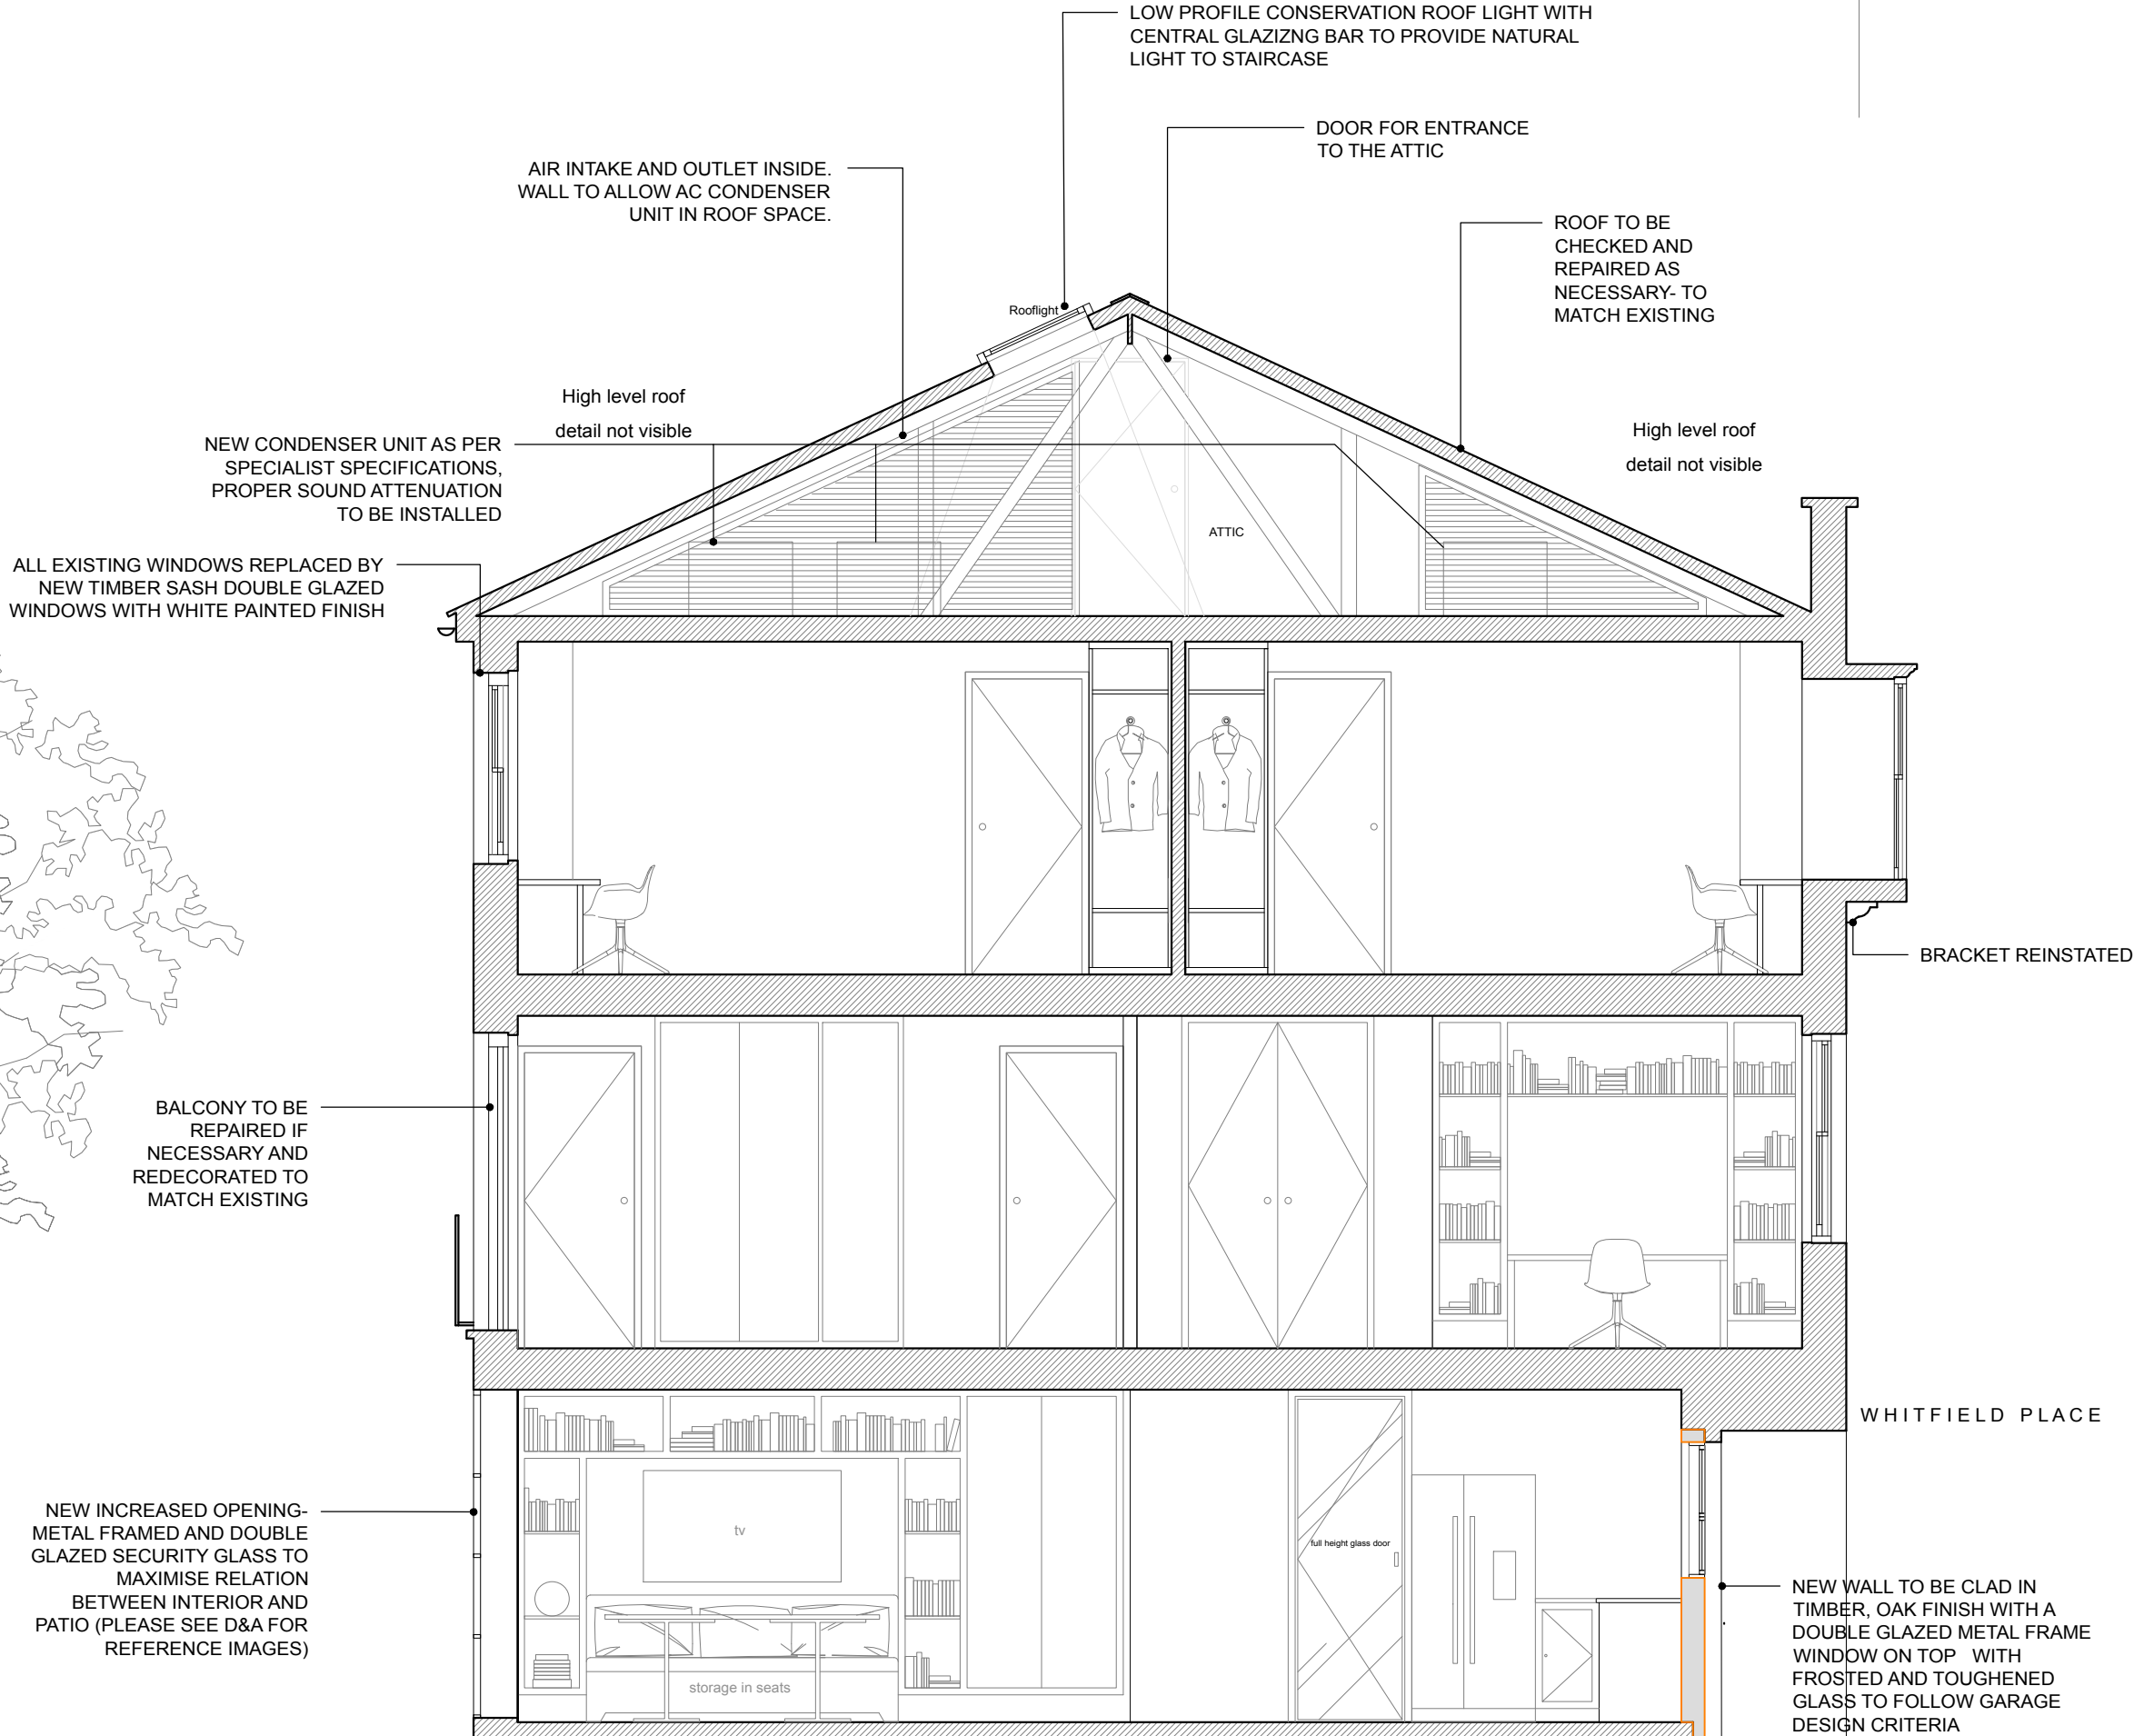

PLANNING



IAN WYLIE ARCHITECTS
17 NOTTINGHAM STREET LONDON W1U5EW
TEL 020 7935 8885 FAX 020 7681 4379
email ian.wylie@ianwyliearchitects.com www.ianwyliearchitects.com

Client
Ms R Trehan
Mr C Pattinson

Site
18 WHITFIELD PLACE
W1T 5JX , LONDON

Drawing Title
PROPOSED SECTION BB

Scale
1:25 @ A1
1:50 @ A3

Date
07/2018

Drawn
PT

Checked
ILW

Drawing No.
372/P/121

Revision
—