

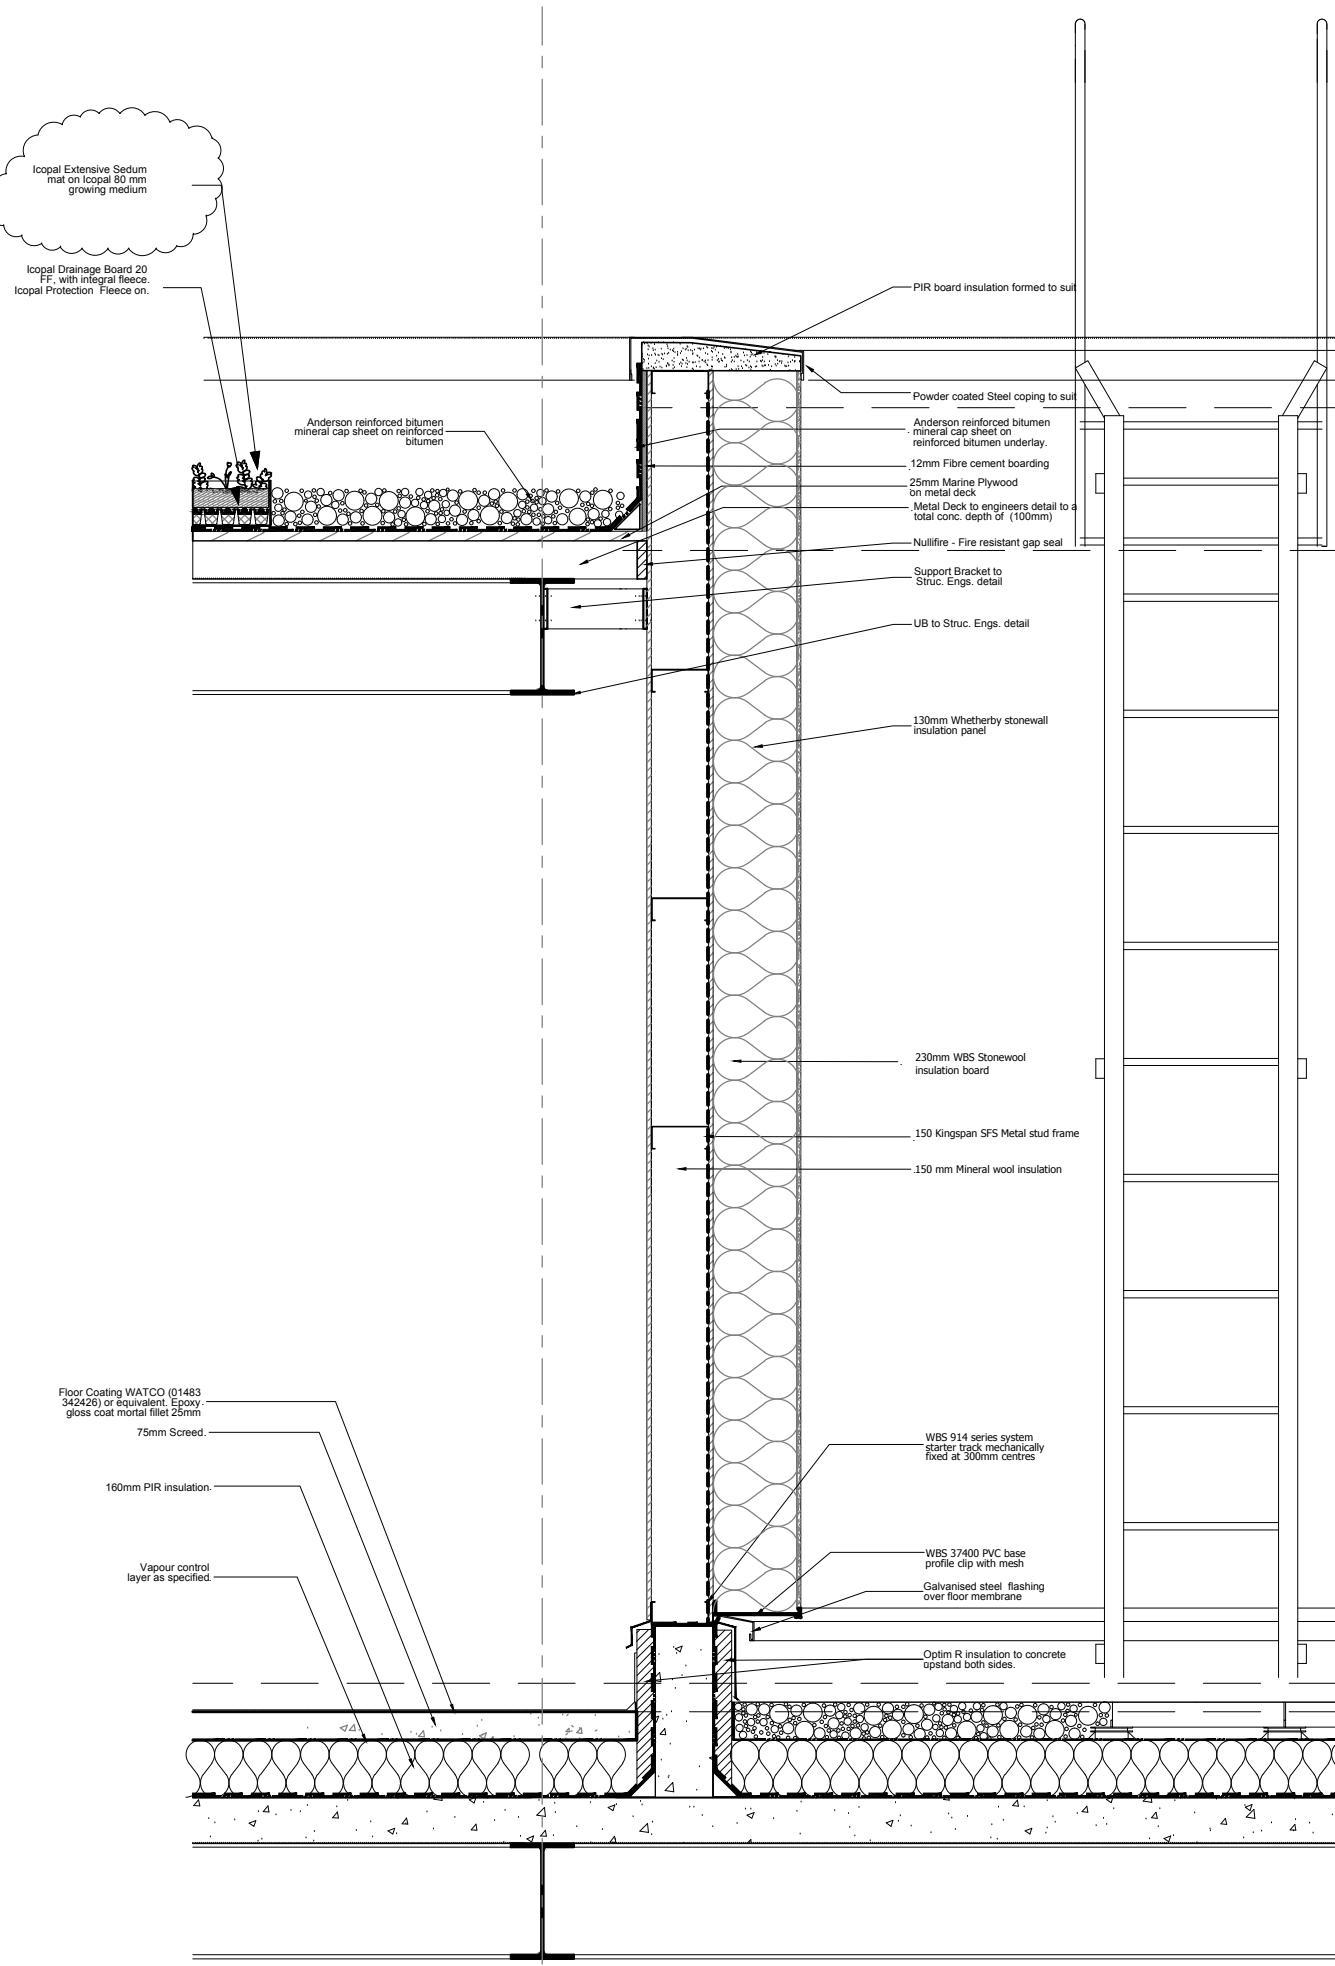


THIS DRAWING IS PROTECTED BY COPYRIGHT - FIGURED DIMENSIONS ONLY TO BE TAKEN FROM THIS DRAWING. DIMENSIONS TO BE CHECKED ON SITE AND ANY DISCREPANCIES REPORTED TO THE ARCHITECT IMMEDIATELY.
 PURPOSE OF ISSUE: (A) FOR COMMENT / CO-ORDINATION (B) FOR INFORMATION (C) FOR APPROVAL (D) FOR TENDER (E) FOR CONSTRUCTION (F) FINAL DESIGN DRAWING


Rev	Rev Date	Revision Description	Drawn/Checked	Purpose of Issue
A	06/07/2018	Further revisions to VE changes	FY/MH	A
B	27/09/2018	Roof build-up revised	CG/MH	A
C	08/10/2018	General revisions - Added Section 3	CG/MH	A
D	26/10/2018	General amendments.	CG/MH	E
E	31/01/2019	Air leaking layer on external side of SFS profiles	FY/MH	E
F	18/02/2019	Amended note on roof build up.	FY/MH	E

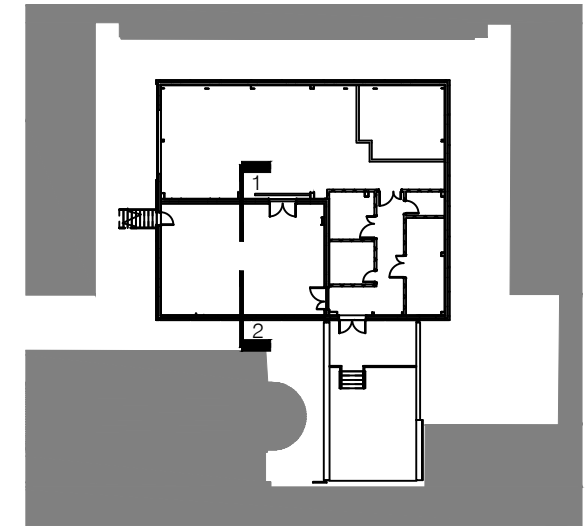


Section 1 - 1:10@A1, 1:20@A3

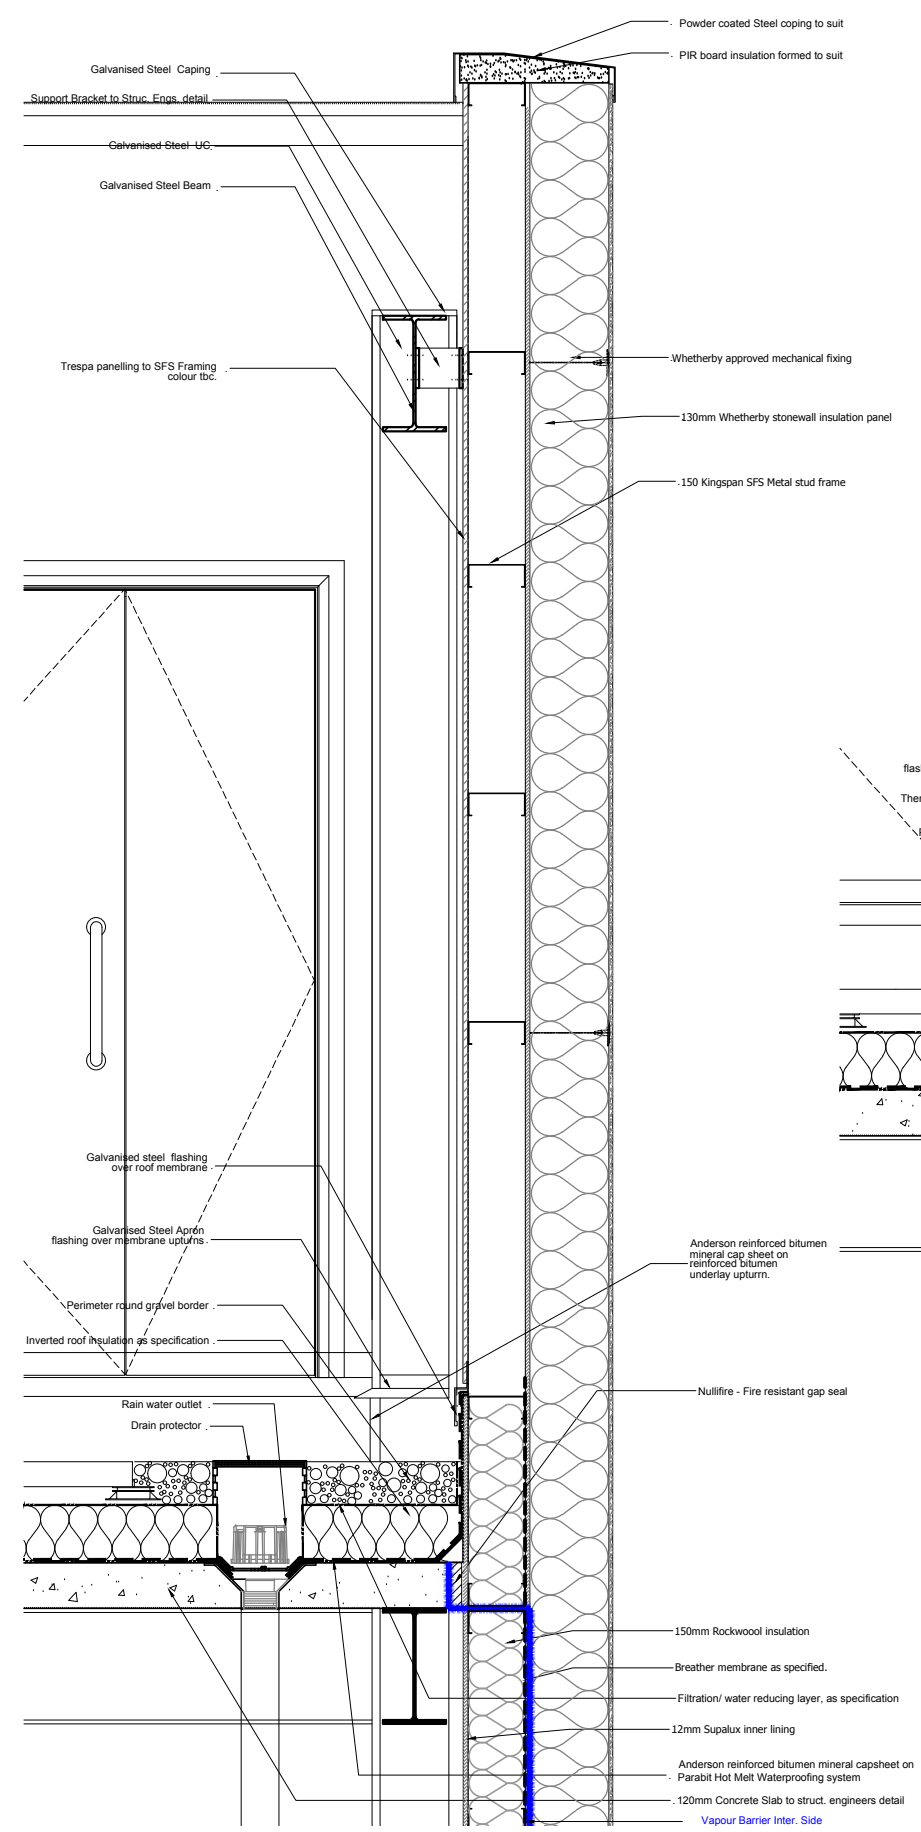

Section 2 - 1:10@A1, 1:20@A3

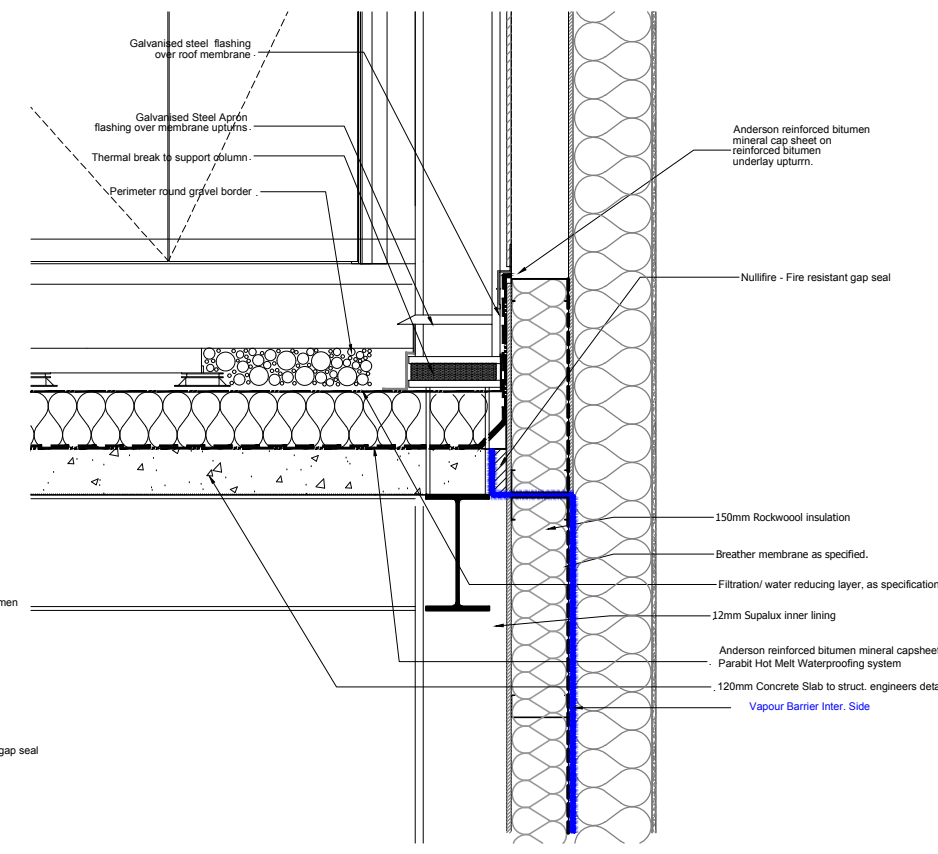

Section 3 - Thermal break 1 - 1:10@A1, 1:20@A3

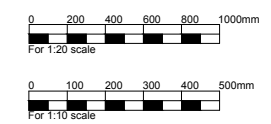

FOR CONSTRUCTION

External Roof Details	16021 JOB NUMBER	(04)008 DRAWING NUMBER	F REV
Great Ormond Street Hospital for Children - NHS Foundation Trust	Jul 2018 DATE	1:10@A1 1:20@A3 SCALE	

Ansell & Bailey LLP Chartered Architects 24-32 Stephenson Way London NW1 2HD 020 7387 0141 architects@ansellandbailey.com

ANSELL + BAILEY