


FOR SECTIONS SEE
DRAWING No. 3328.402

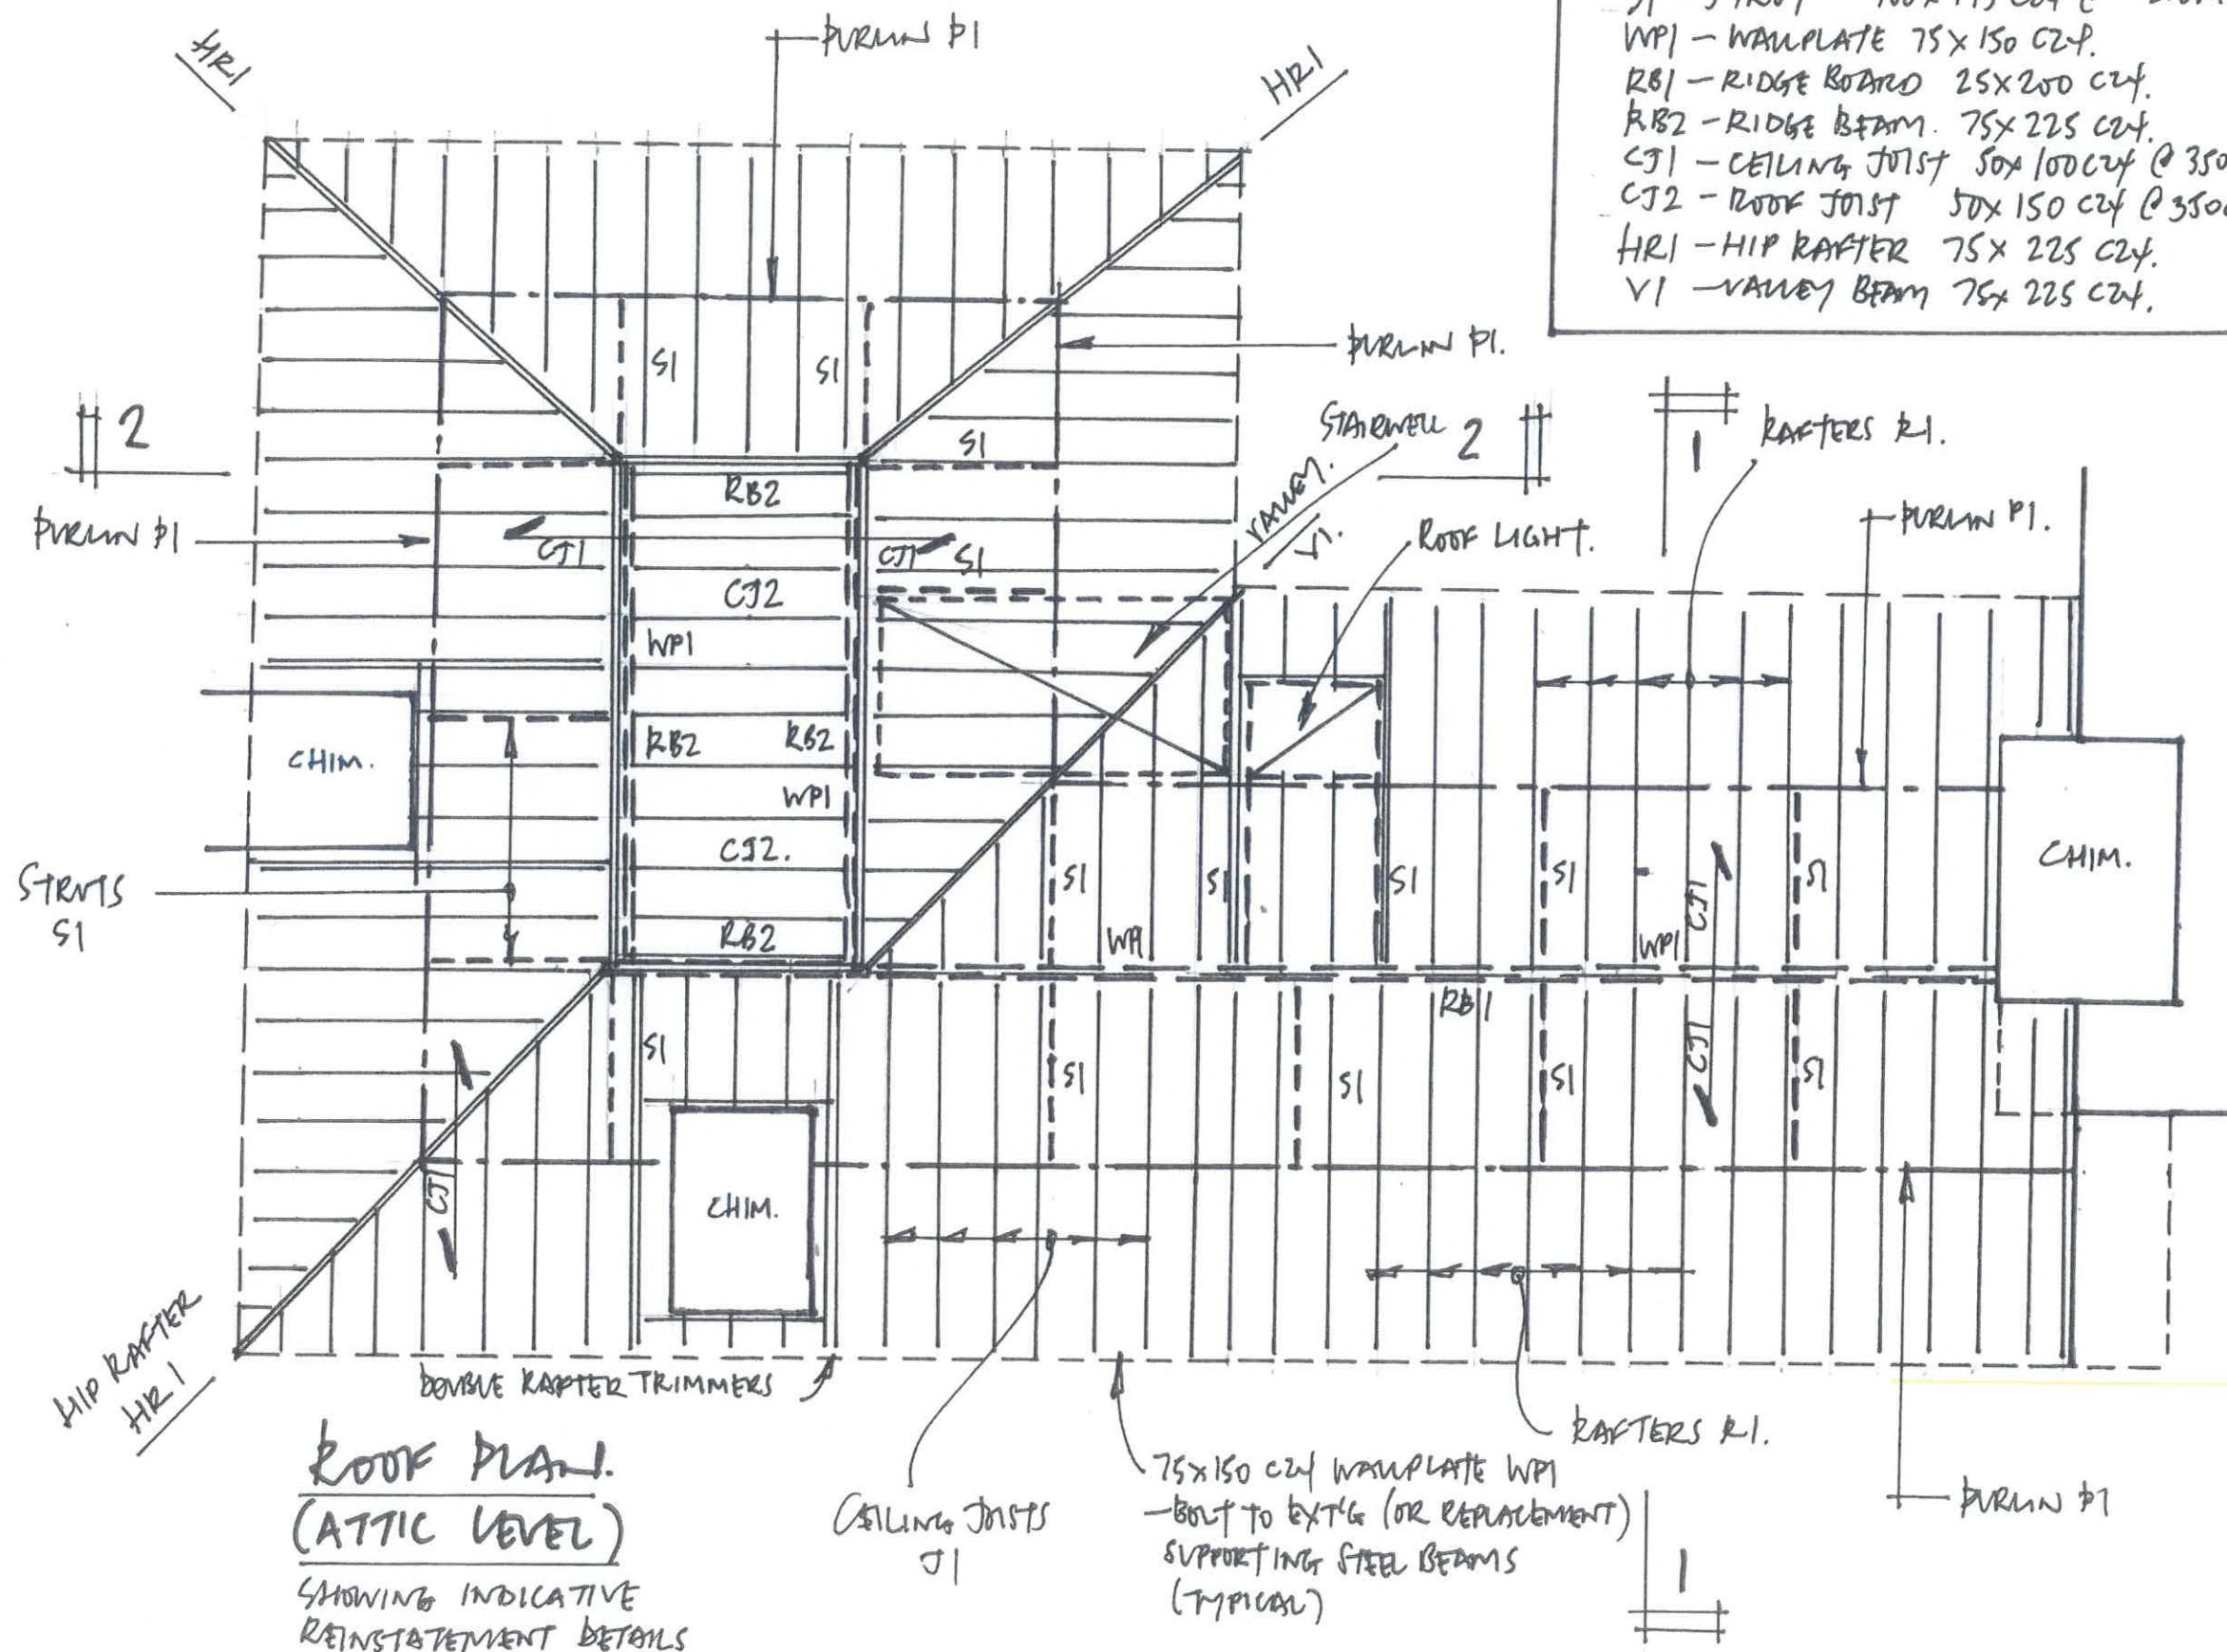

PROPOSED STRUCTURE

- R1 - RAFTER 50x125 C24 @ 350c/c.
- P1 - PURLIN 100x200 C24
- S1 - STRUT 100x175 C24 @ ~2.0m c/c.
- WP1 - WAPPLATE 75x150 C24.
- RB1 - RIDGE BOARD 25x200 C24.
- RB2 - RIDGE BEAM 75x225 C24.
- CJ1 - CEILING JOIST 50x100 C24 @ 350c/c
- CJ2 - ROOF JOIST 50x150 C24 @ 350c/c
- HR1 - HIP RAFTER 75x225 C24.
- V1 - VALLEY BEAM 75x225 C24.

WORKS TO BE LIMITED TO THOSE REQUIRED TO NECESSARILY REMEDY FIRE DAMAGE OR REQUIRED AS A CONSEQUENCE OF OTHER WORKS. PRECISE SCOPE OF WORKS TO BE AGREED WITH THE ENGINEER ON SITE.

ALL TIMBERS WITH IMPAIRED STRUCTURAL INTEGRITY OR OTHERWISE UNSERVICEABLE TO BE REPLACED.

P2	UPDATE FOLLOWING LOW	18.2.19	AW	
P1	FIRST ISSUE	4.10.18	AW	
Rev	Description	Date	By	App

P - Preliminary
C - For Construction

BHA

CONSULTING
CIVIL - STRUCTURAL - ENVIRONMENTAL

30 Connaught Rd
Attleborough
Norfolk
NR17 2BW
Tel 01953 456806
email: office@b-h-a-consulting.co.uk
website: www.b-h-a-consulting.co.uk

Client **CHARLES NEWS
PUB COMPANY**

Project Title **THE SOMERS TOWN
COFFEE HOUSE**

Drawing Title **FIRE DAMAGED ROOF
REINSTATEMENT**

Drawn by	AW	Checked by		Approved By	
Size	A3	Scale	1:50	Date	10.18

Drawing No. **3328.401** Rev **P2**