



WORKS TO BE LIMITED TO THOSE REQUIRED TO NECESSARILY REMEDY FIRE DAMAGE OR REDUCED AS A CONSEQUENCE OF OTHER WORKS. PRATISE SLOPE OF WORKS TO BE AGREED WITH THE ENGINEER ON SITE. ALL TIMBERS WITH IMPAIRED STRUCTURAL INTEGRITY OR OTHERWISE UNSERVICEABLE TO BE REPLACED.

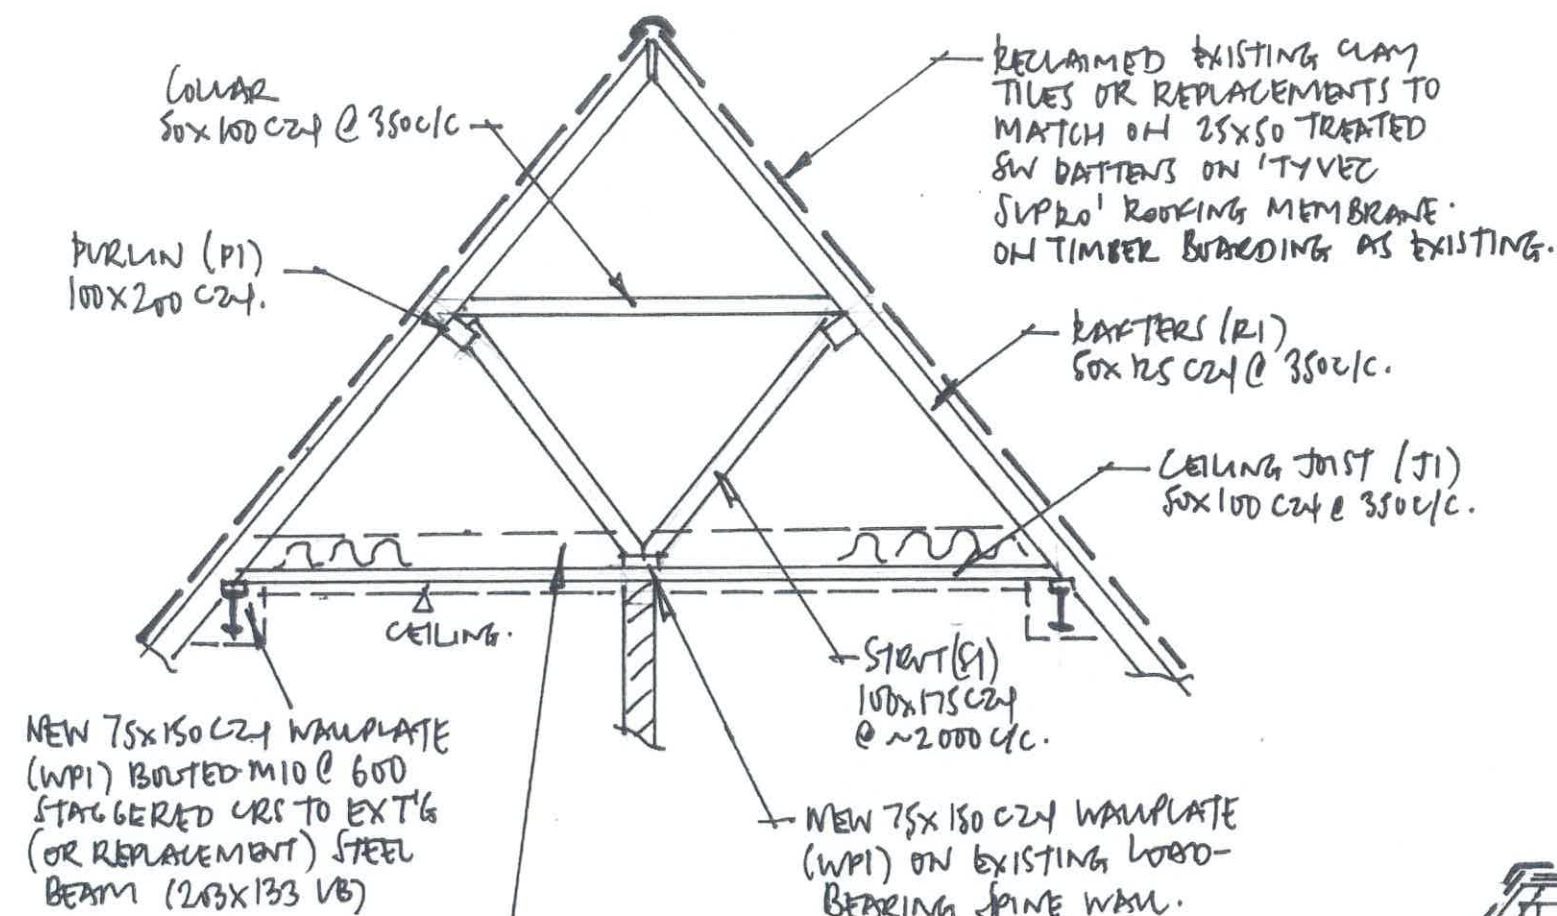

SECTION 1-1

FOR LOCATION OF SECTIONS
SEE DRG. NO 3320.401

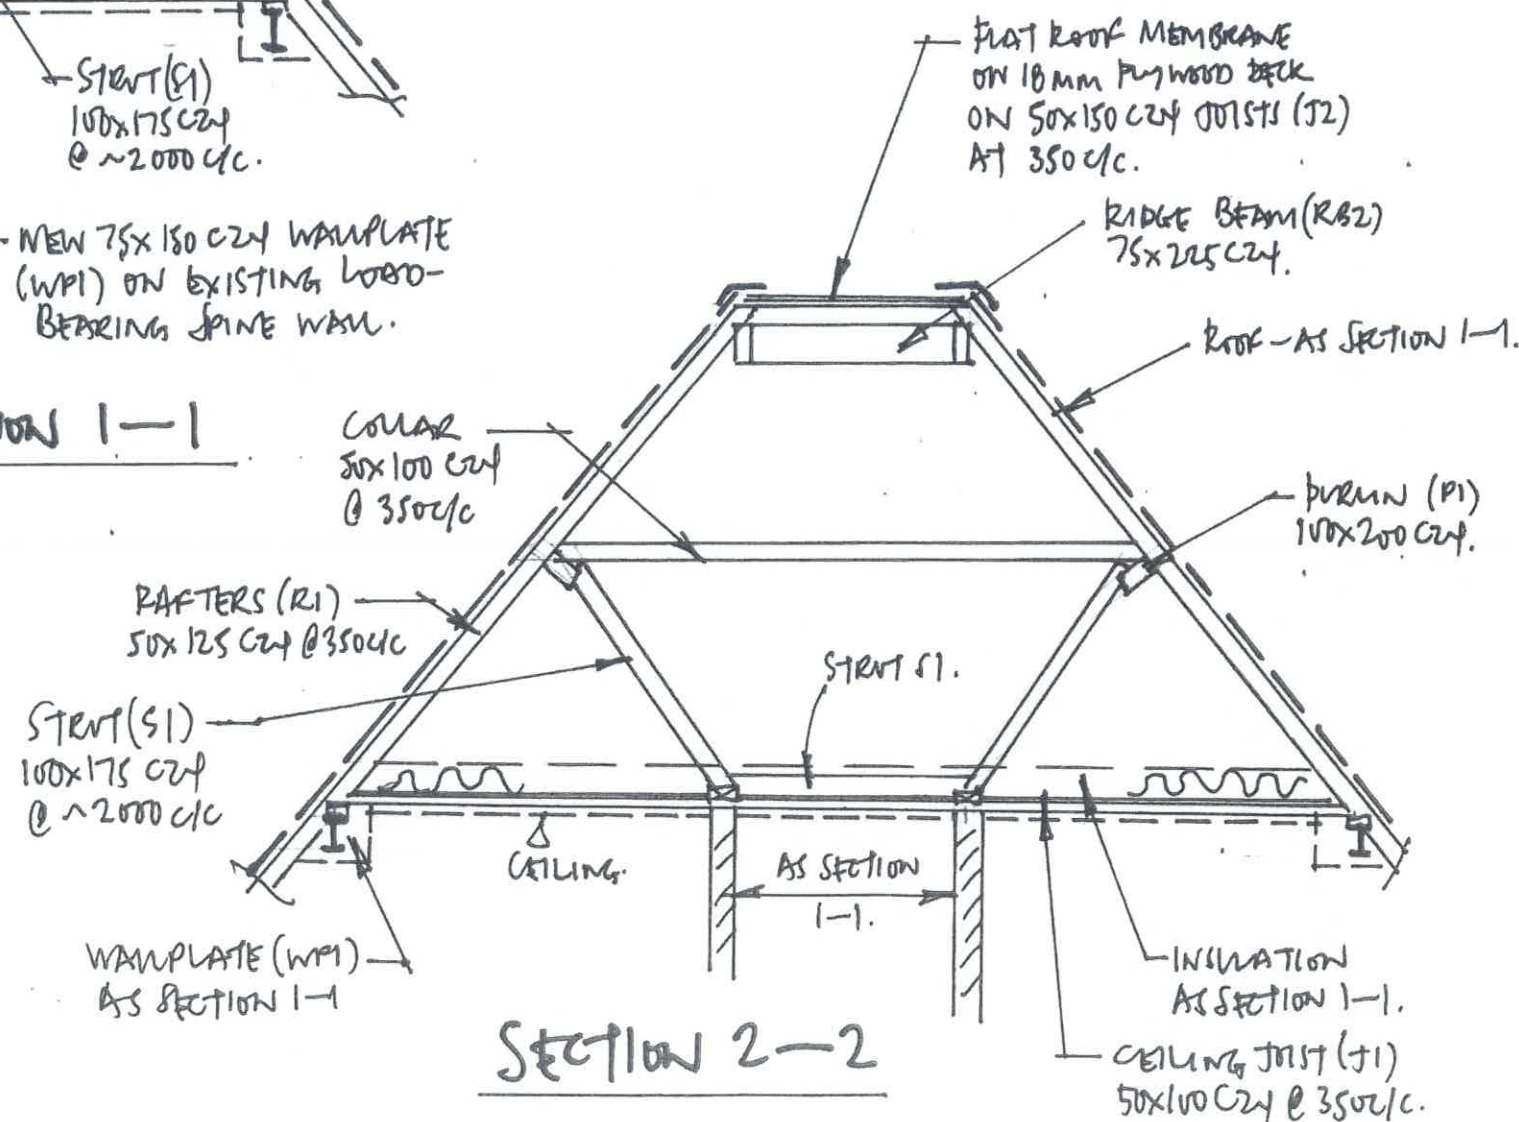

SECTION 2-2

Rev	Description	Date	By	App
P2	UPDATE FOLLOWING SW	10.2.19	AW	
P1	FIRST ISSUE	4.10.18	AW	

P - Preliminary
C - For Construction

BHA

CONSULTING
CIVIL - STRUCTURAL - ENVIRONMENTAL

30 Connaught Rd
Attleborough
Norfolk
NR17 2BW
Tel 01953 456806
email: office@b-h-a-consulting.co.uk
website: www.b-h-a-consulting.co.uk

Client **CHARLES WELLS
PUB COMPANY**

Project Title **THE SOMERSET TOWN
COFFEE HOUSE**

Drawing Title **FIRE DAMAGED ROOF
REINSTATEMENT.**

Drawn by AMW	Checked by	Approved By
Size A3	Scale 1:50	Date 10.18

Drawing No. 3320.402	Rev P2
--------------------------------	------------------