



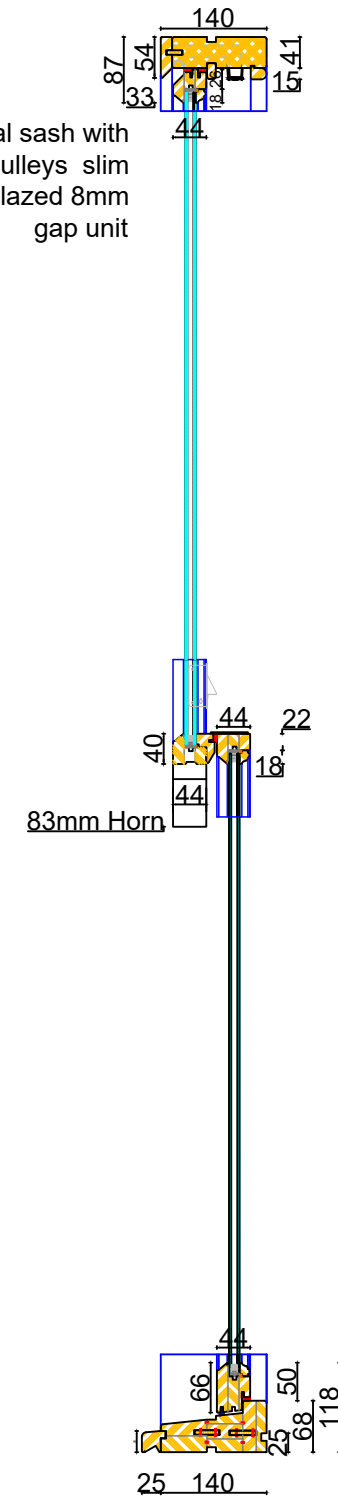

Traditional sash with weights and pulleys slim line double glazed 8mm gap unit

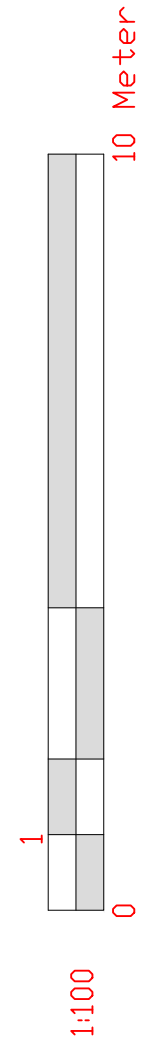

Notes:



EMPLOYER'S AGENTS & PROJECT MANAGERS
 UNIT A COURT HOUSE, 11A HIGH STREET
 BARNET EN5 5UJ
 TEL: 020 8446 5537
 E-MAIL: Planning@walkercc.co.uk

TITLE
 Window Section

PROJECT
 24 Quex Road

CLIENT
 GENESIS HOUSING ASSOCIATION / KIER

SCALE: AS IDENTIFIED
 CAD FILE: -
 DATE: 27.09.18
 DRAWN BY: SHA
 CHECKED:

PROJECT NO.	DRAWING NO.	REVISION
4240	4240/WM/08	1