


SCALE BAR

1 metre

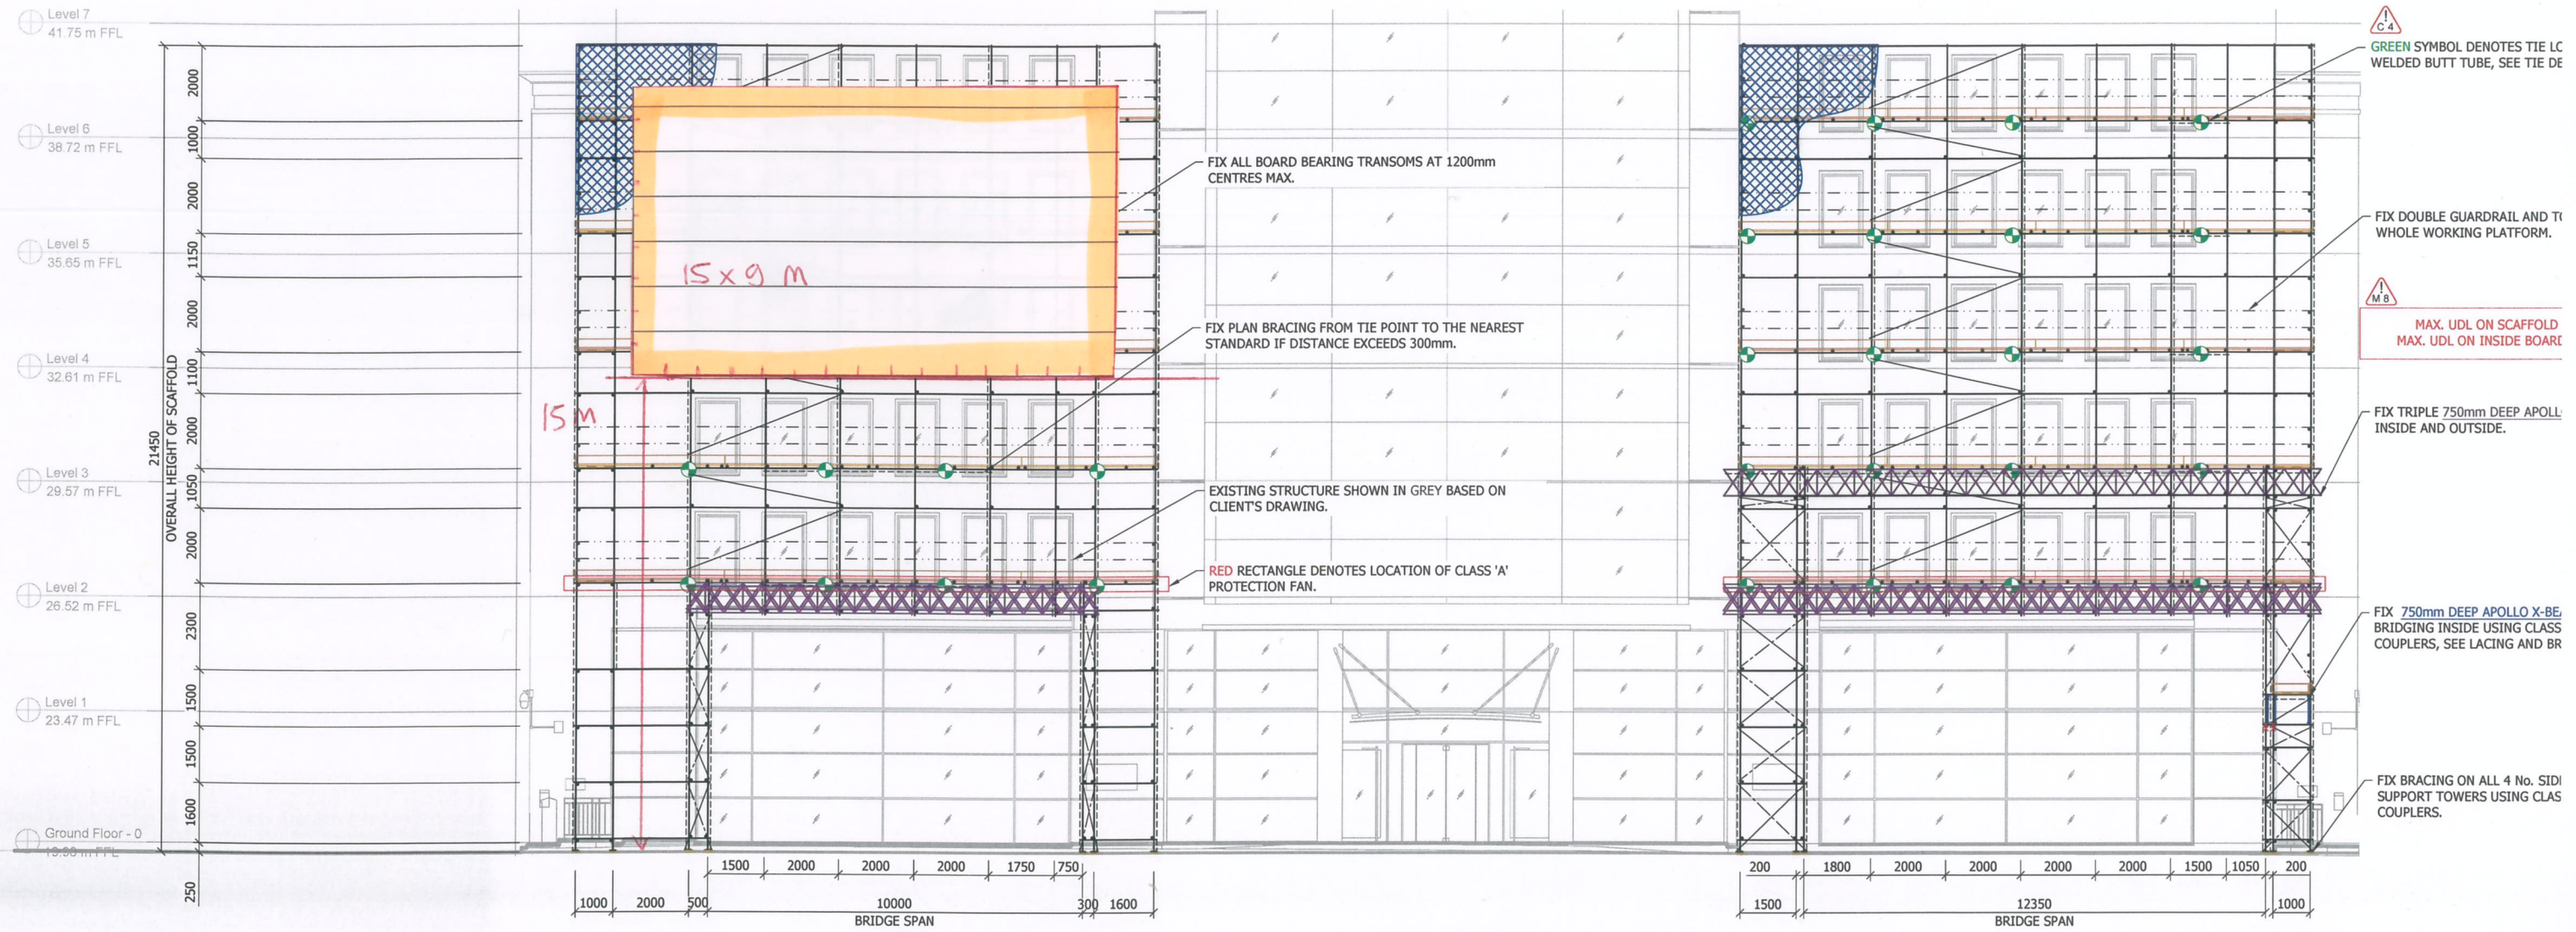

ELEVATION A-A