


DO NOT SCALE FROM THIS DRAWING
 DRAWING TO BE READ IN CONJUNCTION WITH ALL OTHER ARCHITECTS
 AND ENGINEERS CONTRACT DRAWING & SPECIFICATIONS.
 ANY DISCREPANCIES MUST BE BROUGHT TO THE ATTENTION OF THE
 ARCHITECT IMMEDIATELY.
 THE CONTRACTOR MUST VERIFY ALL DIMENSIONS BY SITE
 MEASUREMENT BEFORE ORDERING MATERIALS OR MANUFACTURING
 COMPONENTS.
 SUBSTITUTE MATERIALS & PRODUCTS TO THOSE NAMED WILL BE
 ACCEPTABLE IF PROVEN TO BE OF EQUAL OR HIGHER PERFORMANCE
 AND NOT IN CONFLICT WITH OTHER ELEMENTS.


NOTES
 KEY:
 Proposed

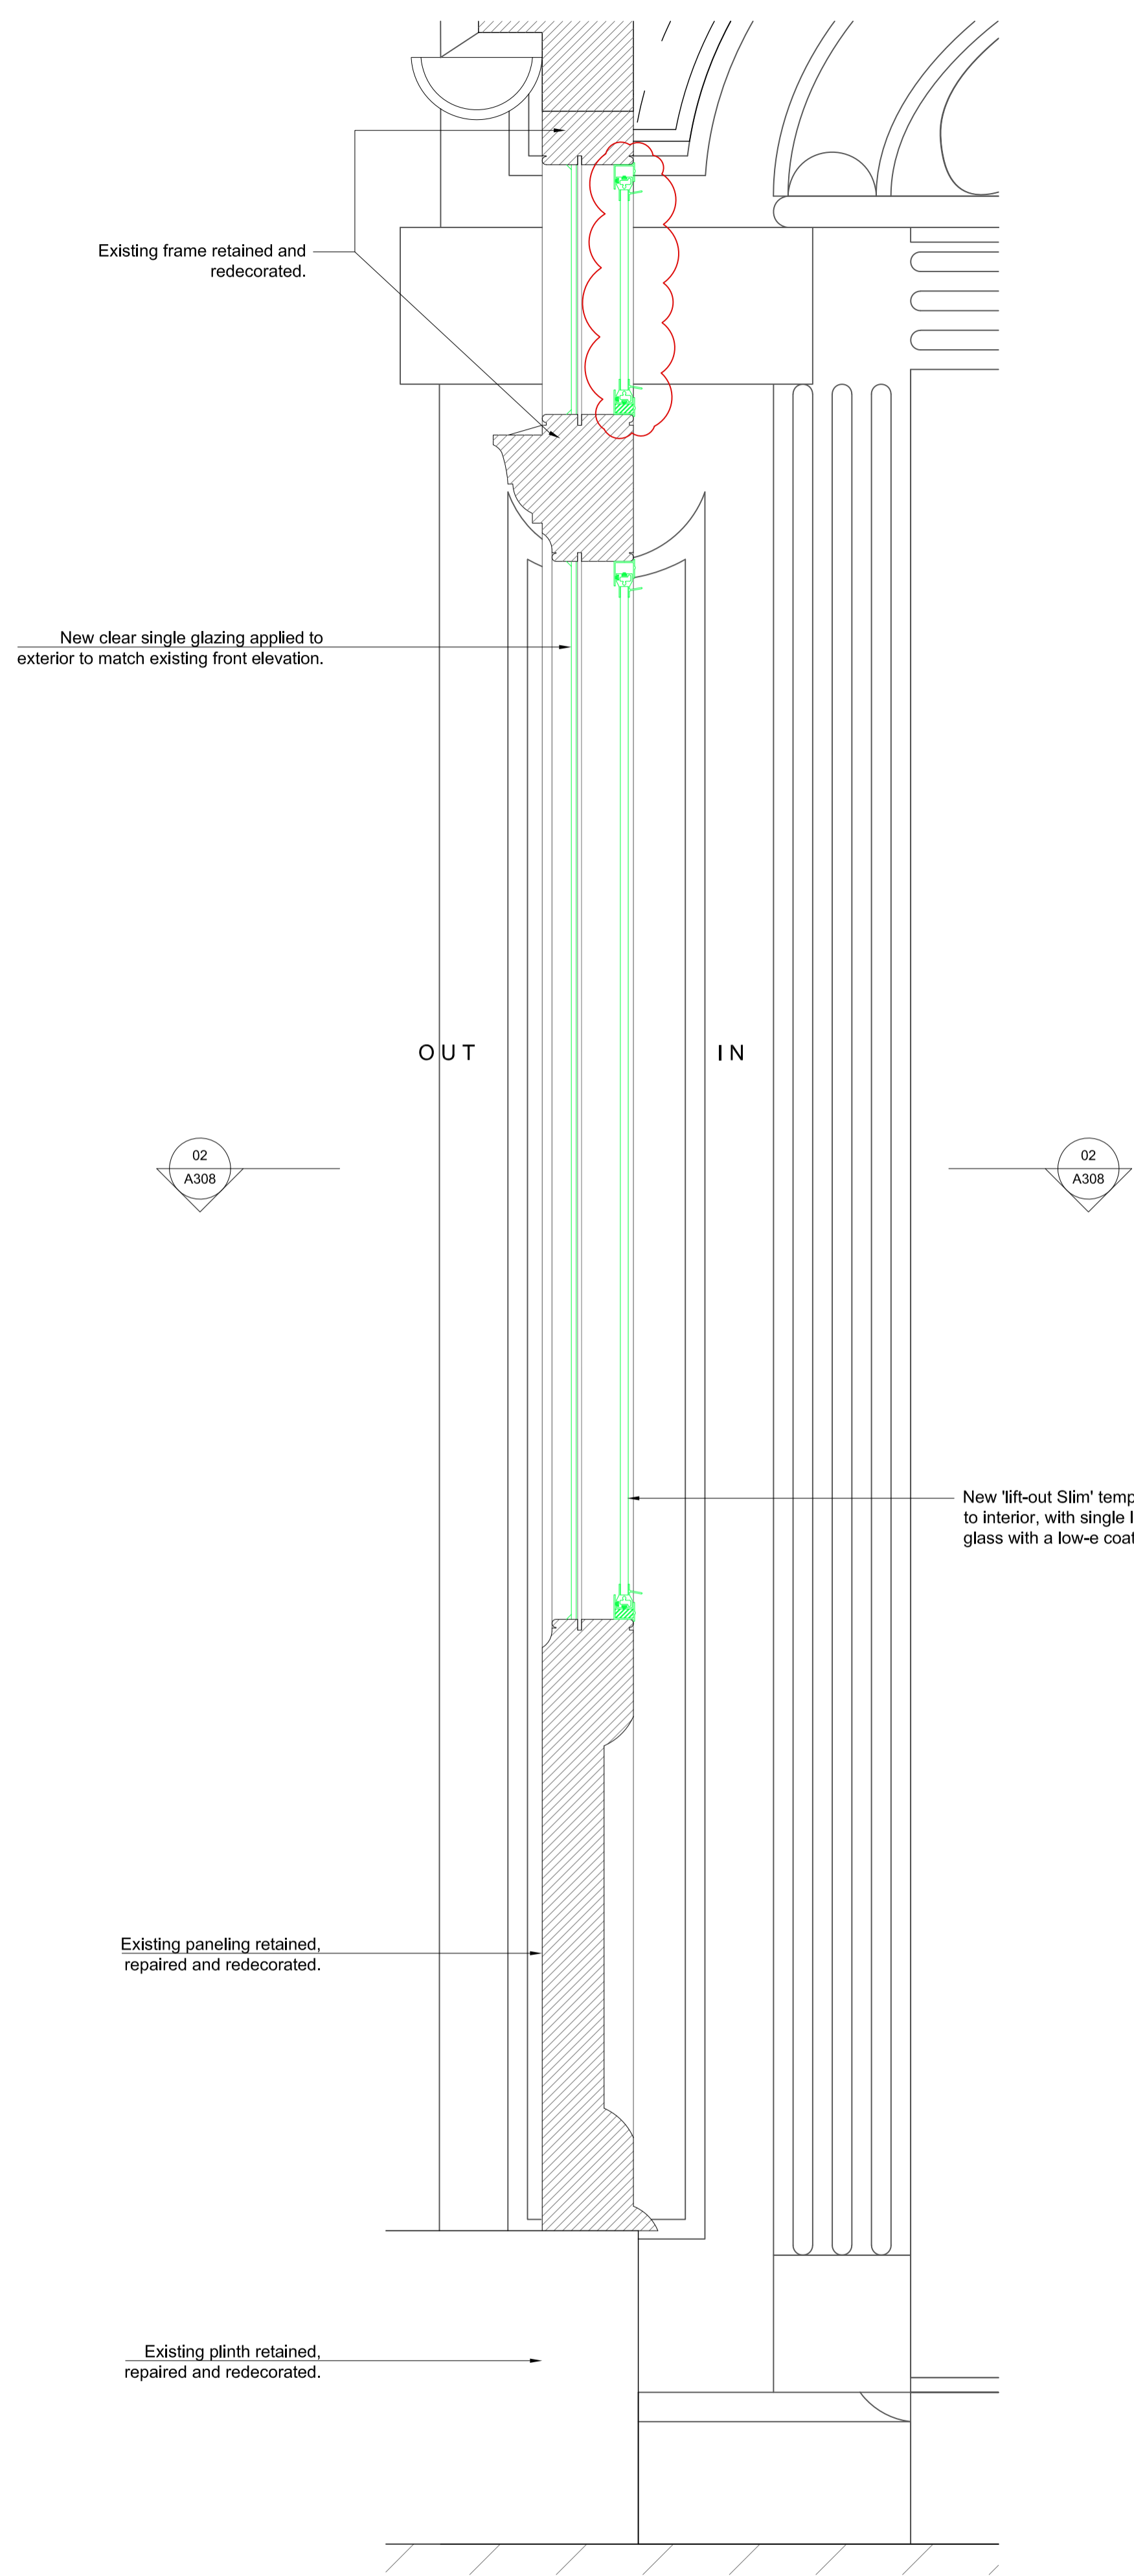

02
A308

02
A308

01 WINDOW TYPE 3A - SECTION
 1:10@A3,1:5@A1

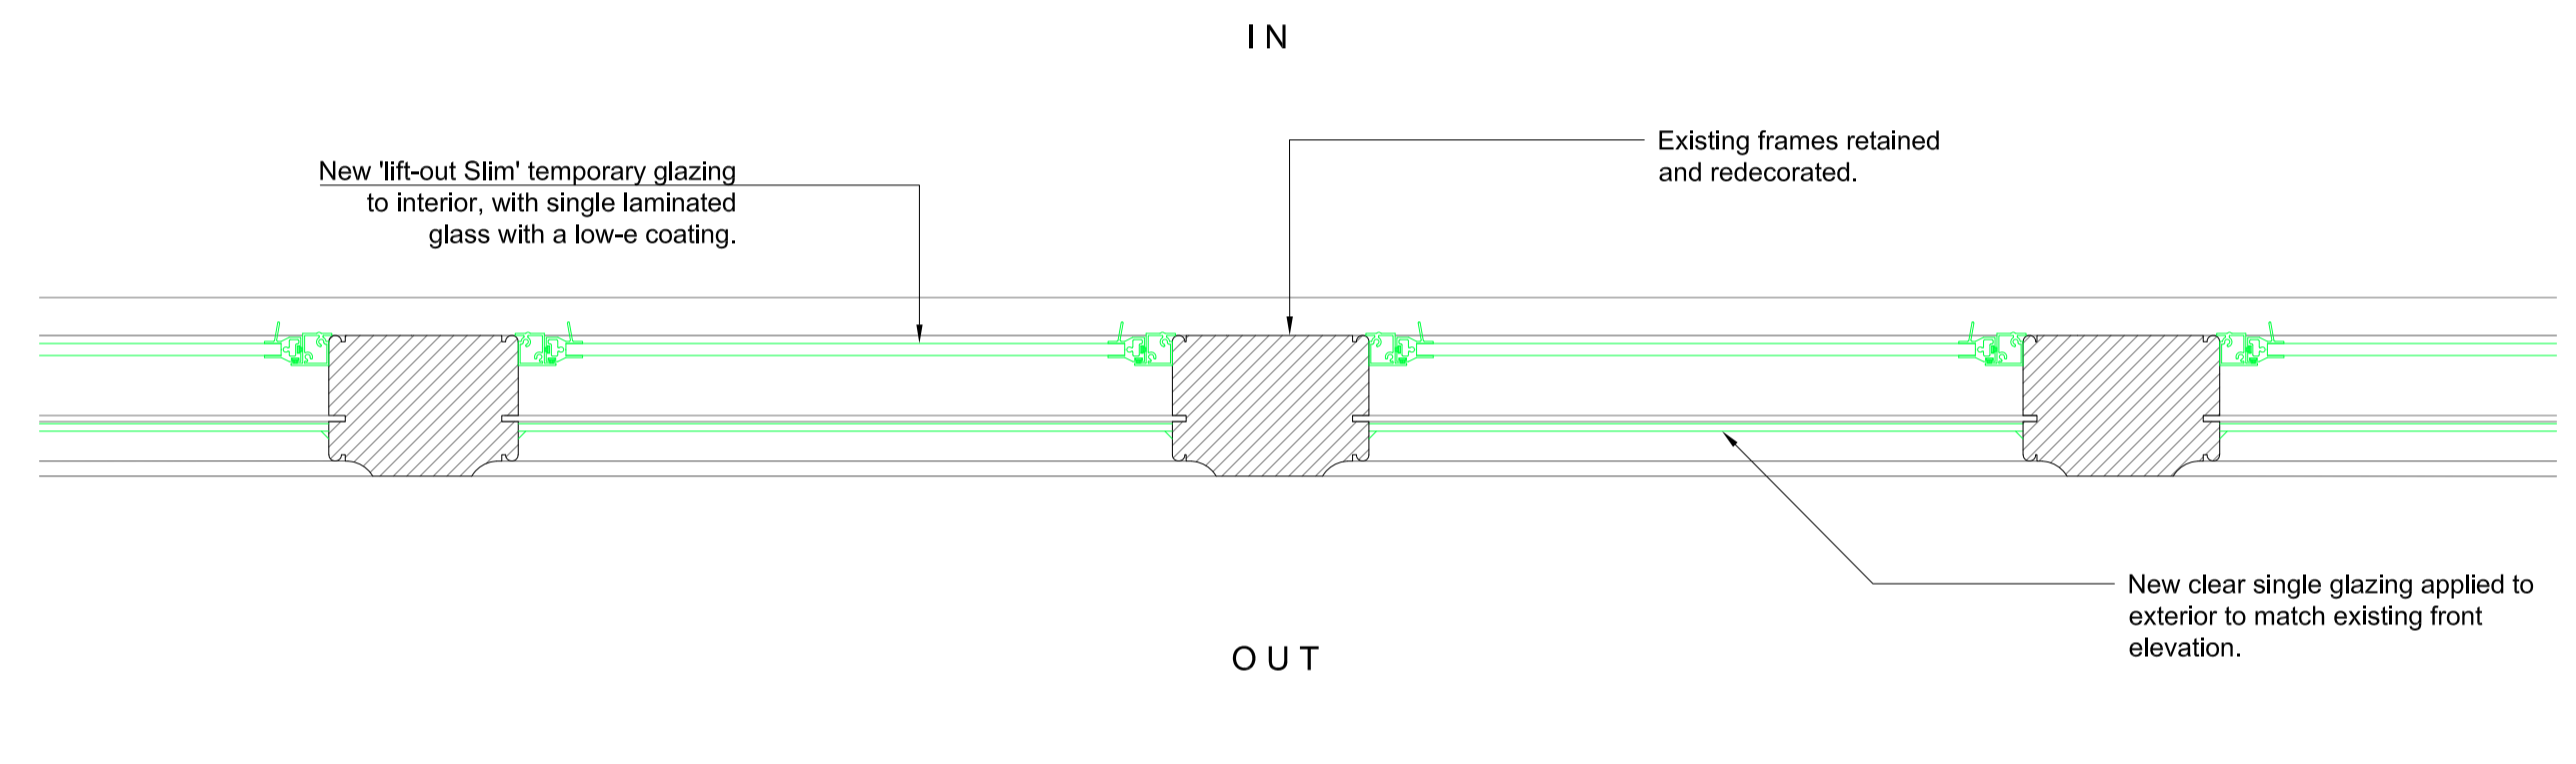

02 WINDOW TYPE 3A - PLAN
 1:10@A3,1:5@A1

REV. DATE DESCRIPTION
 A 07.02.19 For Planning

FOR PLANNING

JOB TITLE
 Keats Grove
 Hampstead

DRAWING TITLE
 Window Type 3A
 Typical Porch Leaded Lights

JOB No	DWG No	REV
546	A308	A
DRAWN BY	SCALE (AT A1)	DATE
RFB	1:5@A1	Dec18

RICHARD GRIFFITHS ARCHITECTS
 5 Maldstone Mews, 72-76 Borough High Street, London SE1 1GN
 T +44(0)20 7357 8788 | F +44(0)20 7403 7887
 E admin@rgarchitects.com | www.rgarchitects.com