


0 1 2 3 4 5metres

scales 1:50 @ A1
1:100 @ A3

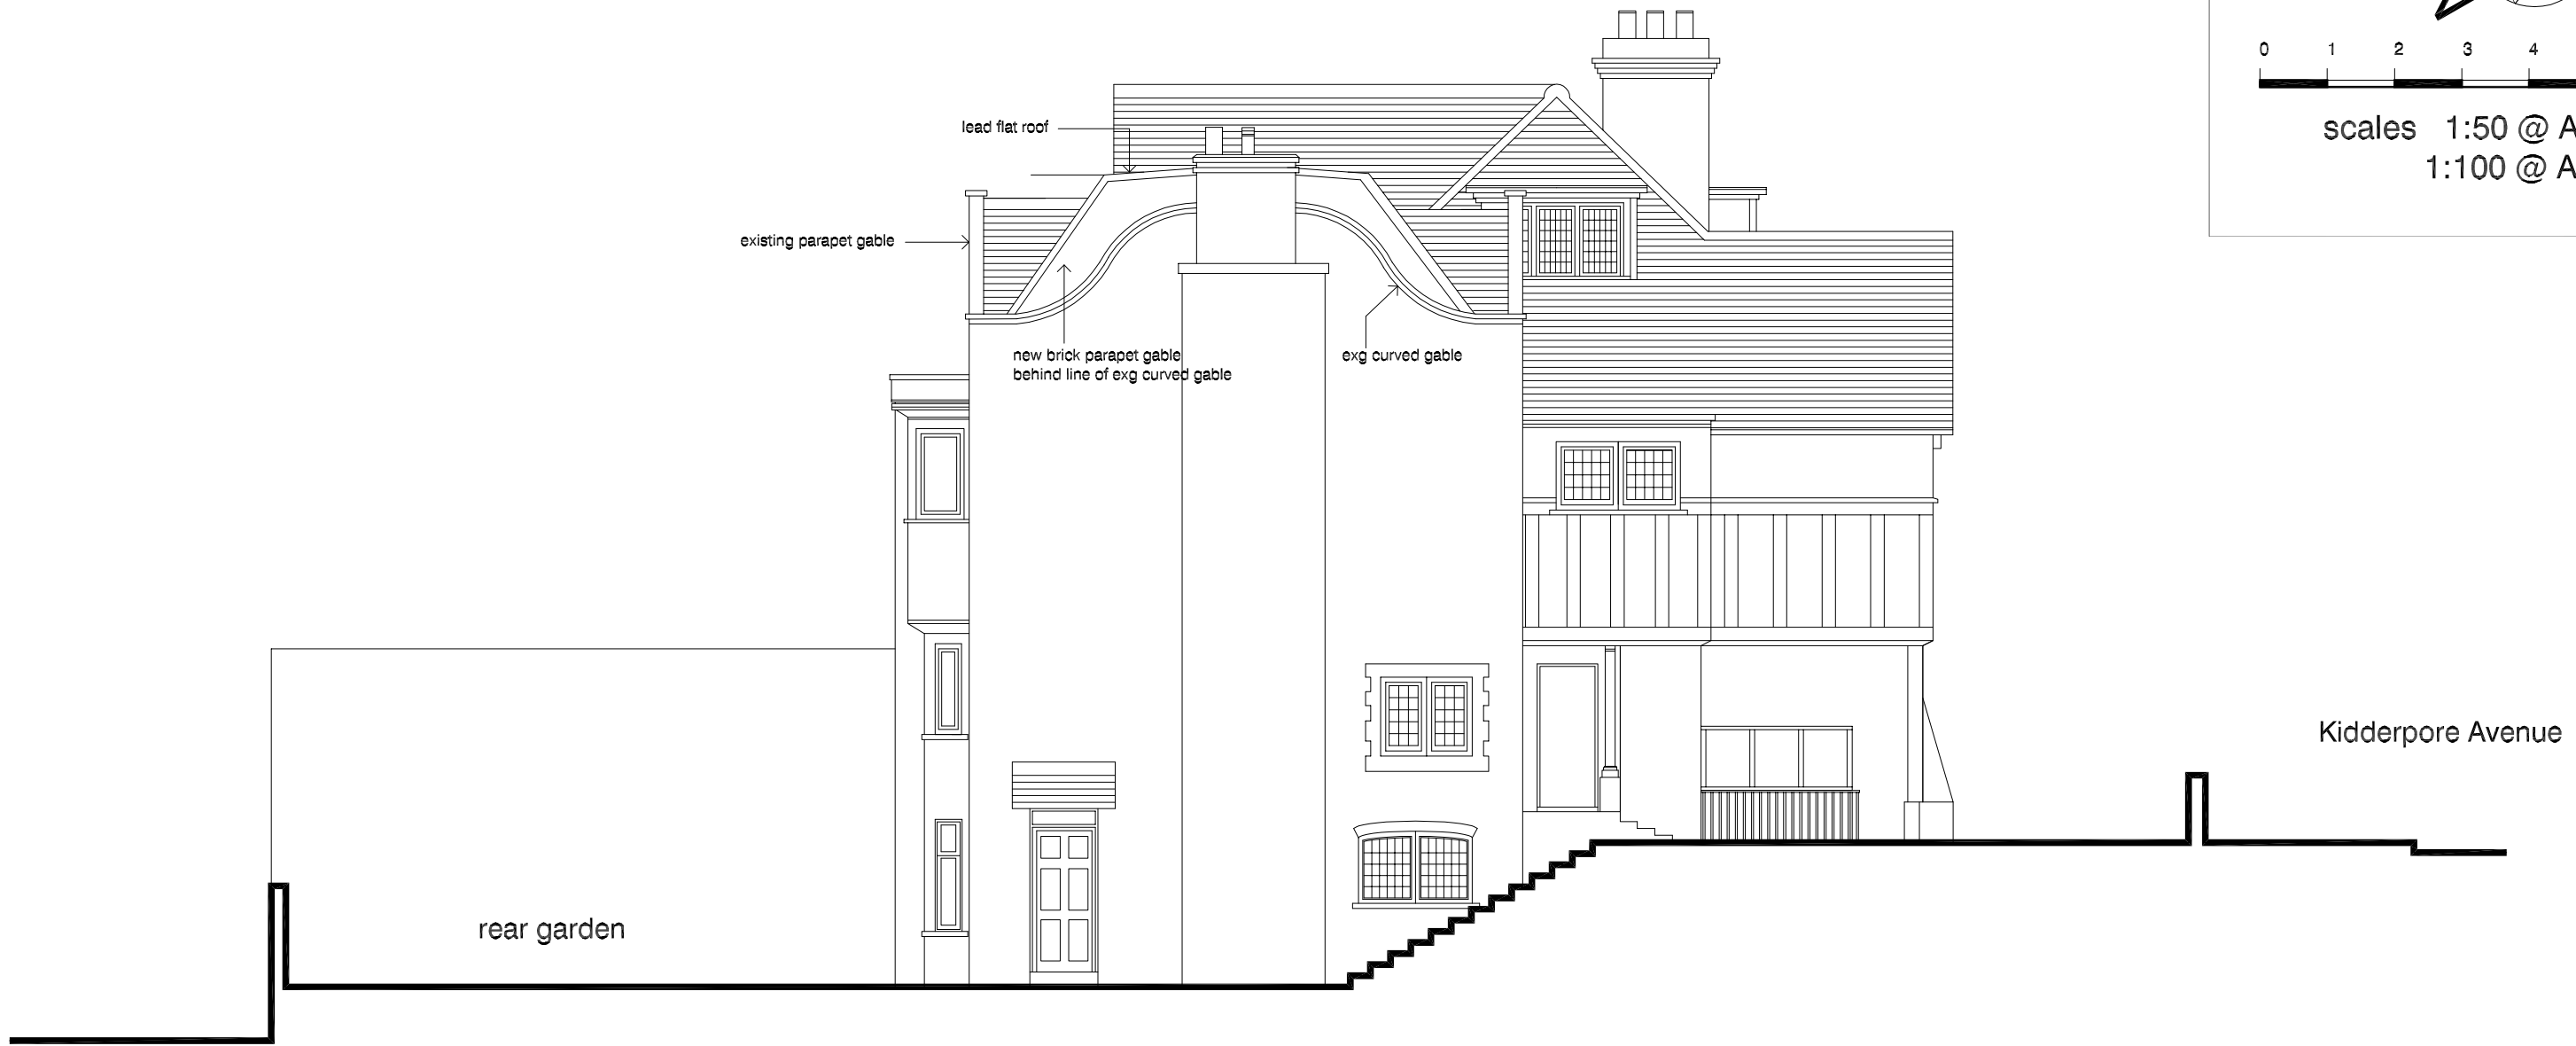

rear garden

Kidderpore Avenue

Gable elevation as proposed

DVM
ARCHITECTS
4a Murray Street . London . NW1 9RE
Telephone 0207 485 2121 . Facsimile 0207 267 2527
e-mail: studio@dvmarch.com

Client
MrC Truman

Project
4B Kidderpore Avenue
London NW3

Title
Gable Elevation
as Proposed

Scale	Date	Job No.
1:50	27.10.12	1645
Drawing No.	Rev.	
1815-12		

All dimensions are to be checked on site.
© This drawing is copyright and remains the property of David & Victoria Mercer
at all times and may not be reproduced in part or whole without written consent.