



Elevation

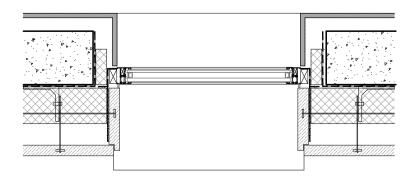


Plan/Jamb

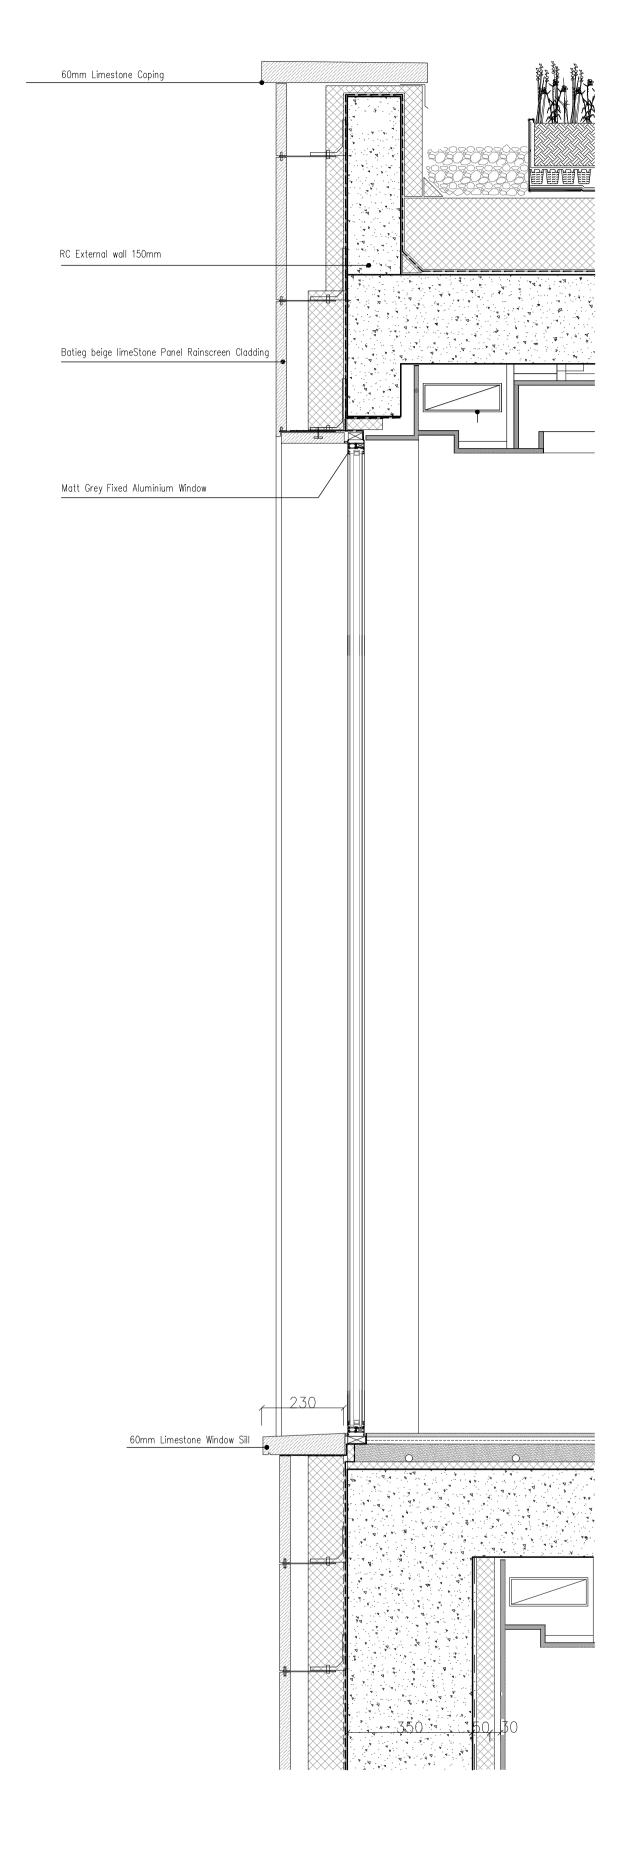

Section

NOTE:

- THE CONTRACTOR IS TO CHECK ALL DIMENSIONS ON SITE.
- THIS DRAWING IS PROPERTY OF ARTIN HOMES LTD, AND IS NOT TO BE REPRODUCED OR COPIED.
- DO NOT SCALE FROM THIS DRAWING.CONTRACTOR TO VERIFY ALL DIMENSIONS ON SITE BEFORE ANY WORK OR PREPARING ANY SHOP DRAWINGS.
- CONTRACTOR IS RESPONSIBLE TO CARRYOUT THE WORK STRICTLY IN ACCORDANCE WITH BUILDING REGULATION REQUIREMENTS. CONTRACTOR, SUB-CONTRACTOR OR SUPPLIER IS TO REPORT ANY ERRORS, OMISSION OR DISCREPANCIES ON THE DRAWINGS, AND SHALL NOT VARY ANYWORK SHOWN ON THE DRAWINGS WITHOUT OBTAINING PRIOR APPROVAL FROM THE ARCHITECT.
- CONTRACTOR, SUB-CONTRACTOR OR SUPPLIER IS RESPONSIBLE FOR REQUESTING ANY ADDITIONAL INFORMATION FROM THE ARCHITECT FOR THE CORRECT EXECUTION OF THE WORKS.
- THIS DRAWING MUST BE READ IN CONJUNCTION WITH STRUCTURAL ENGINEER DRAWINGS & CALCULATIONS.
- THIS DRAWING SUPERCEDES ALL PREVIOUS ISSUES OF THE SAME DRAWING NUMBER WITH EARLIER REVISIONS.

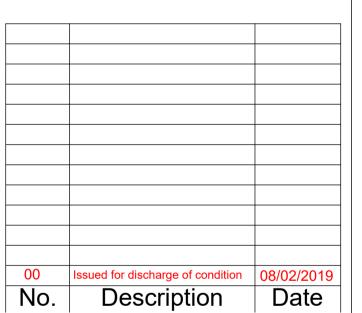



3 Marlborogh House Somerset Road London Sw19 5HZ

Tel: 0208 9465515 E-mail: info@artinhomes.co.uk

| Client: | Mr. M Saadati | |
|----------------|--------------------------------|------|
| Site Address: | 53 Fitzroy Park | |
| Project number | : | 110 |
| Date: | May 2018 | |
| Drawn by: | | S.J. |
| Checked by: | | J.Y. |
| Drawing Title: | Elevation Detail-Window type 5 | |
| Scale: | 1:10 @ A1 | REV. |
| Drawing No: | 110-EL-215 | 00 |