


Plan/Jamb

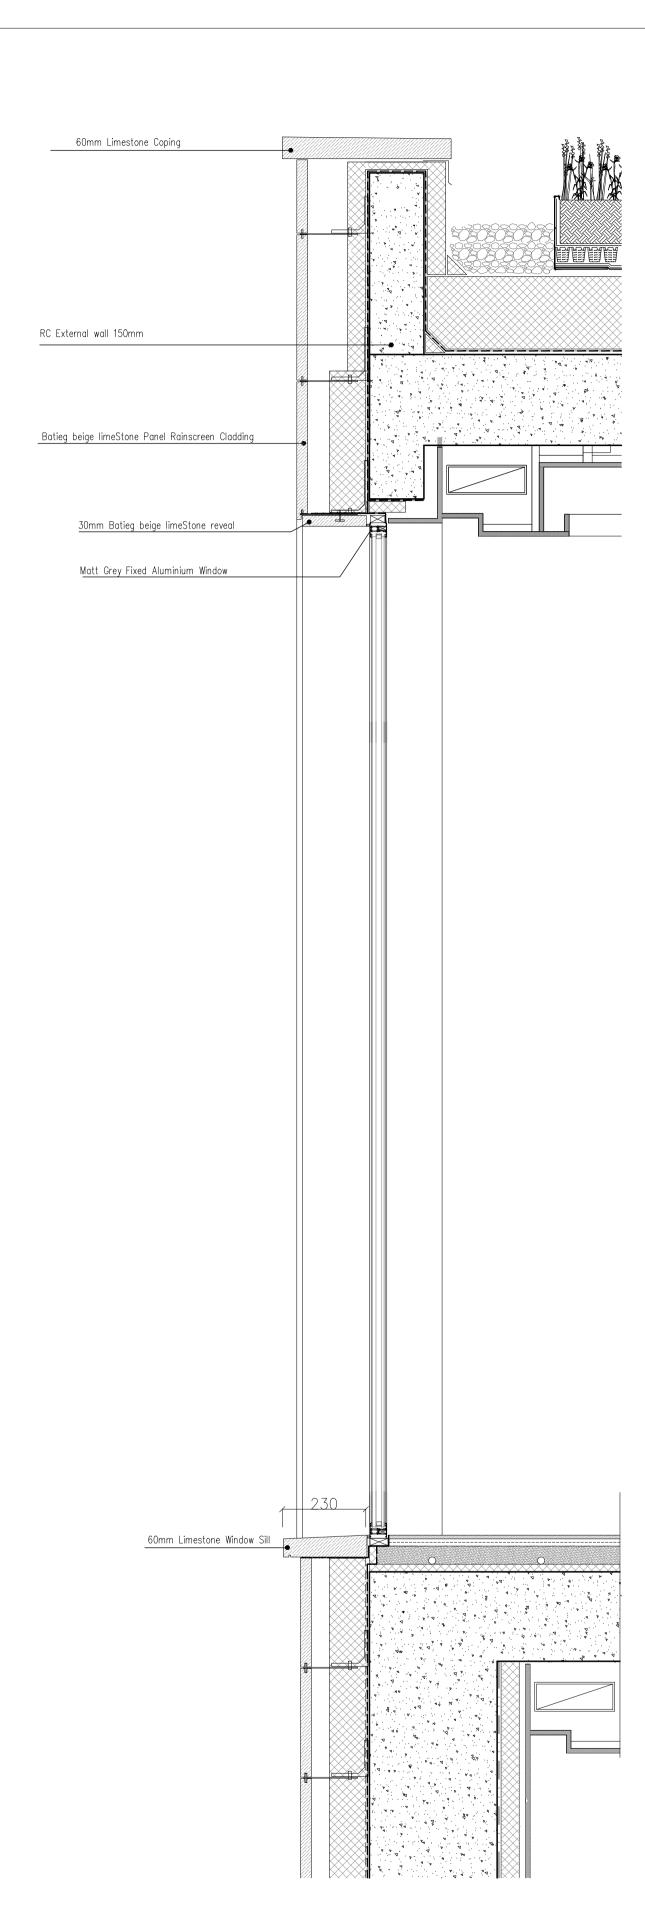

Section


NOTE:

- THE CONTRACTOR IS TO CHECK ALL DIMENSIONS ON

- THIS DRAWING IS PROPERTY OF ARTIN HOMES LTD, AND IS NOT TO BE REPRODUCED OR COPIED.
- DO NOT SCALE FROM THIS DRAWING.CONTRACTOR TO VERIFY ALL DIMENSIONS ON SITE BEFORE

ANY WORK OR PREPARING ANY SHOP DRAWINGS.

- CONTRACTOR IS RESPONSIBLE TO CARRYOUT THE WORK STRICTLY IN ACCORDANCE WITH BUILDING REGULATION REQUIREMENTS. CONTRACTOR, SUB-CONTRACTOR OR SUPPLIER IS TO REPORT ANY ERRORS, OMISSION OR DISCREPANCIES ON THE DRAWINGS, AND SHALL NOT VARY ANYWORK SHOWN ON THE DRAWINGS WITHOUT OBTAINING PRIOR APPROVAL FROM THE ARCHITECT.
- CONTRACTOR, SUB-CONTRACTOR OR SUPPLIER IS RESPONSIBLE FOR REQUESTING ANY ADDITIONAL INFORMATION FROM THE ARCHITECT FOR THE CORRECT EXECUTION OF THE WORKS.
- THIS DRAWING MUST BE READ IN CONJUNCTION WITH STRUCTURAL ENGINEER DRAWINGS & CALCULATIONS.
- THIS DRAWING SUPERCEDES ALL PREVIOUS ISSUES OF THE SAME DRAWING NUMBER WITH EARLIER REVISIONS.

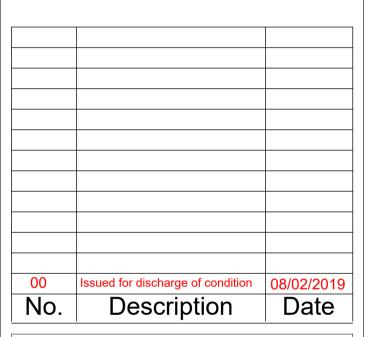



3 Marlborogh House Somerset Road London Sw19 5HZ Tel: 0208 9465515 E-mail: info@artinhomes.co.uk

Client: Mr. M Saadati
Site Address: 53 Fitzroy Park
Project number: 110

Date: May 2018

Drawn by: S.J.

Checked by: J.Y.

Drawing Title: Elevation Detail-Window type 4

Scale: 1:10 @ A1 REV.

Drawing No: 110-EL-214 00