



TYP-10

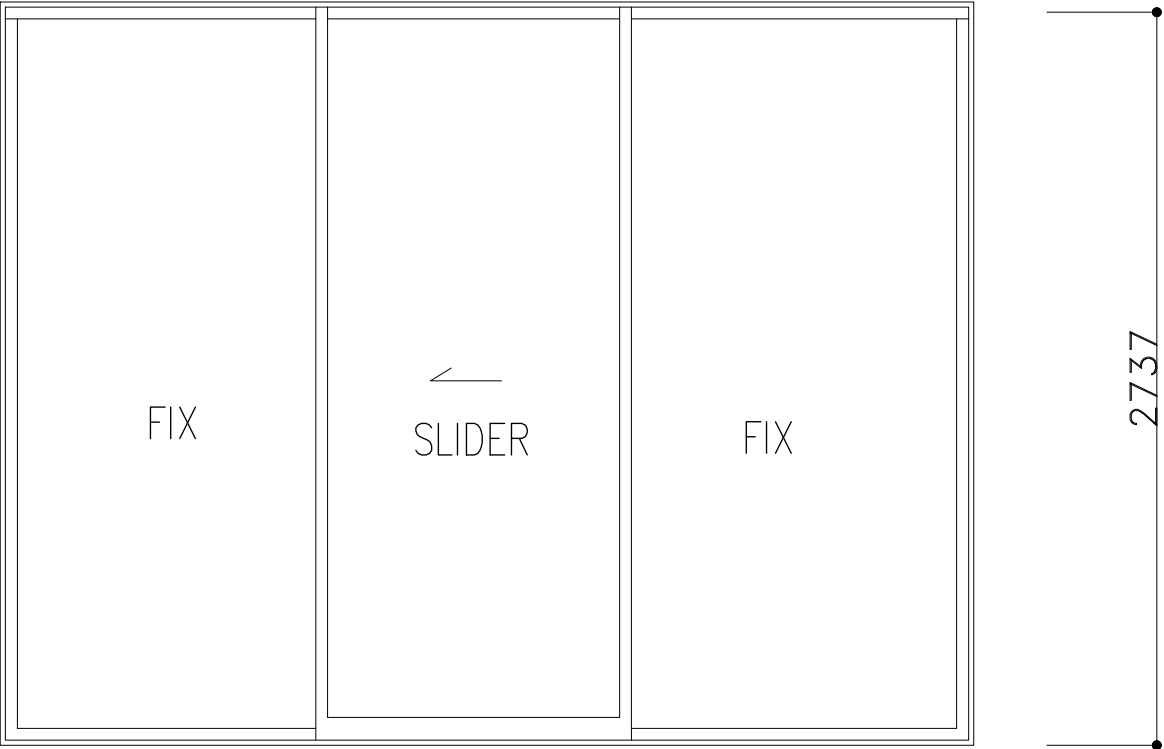

TYP-9

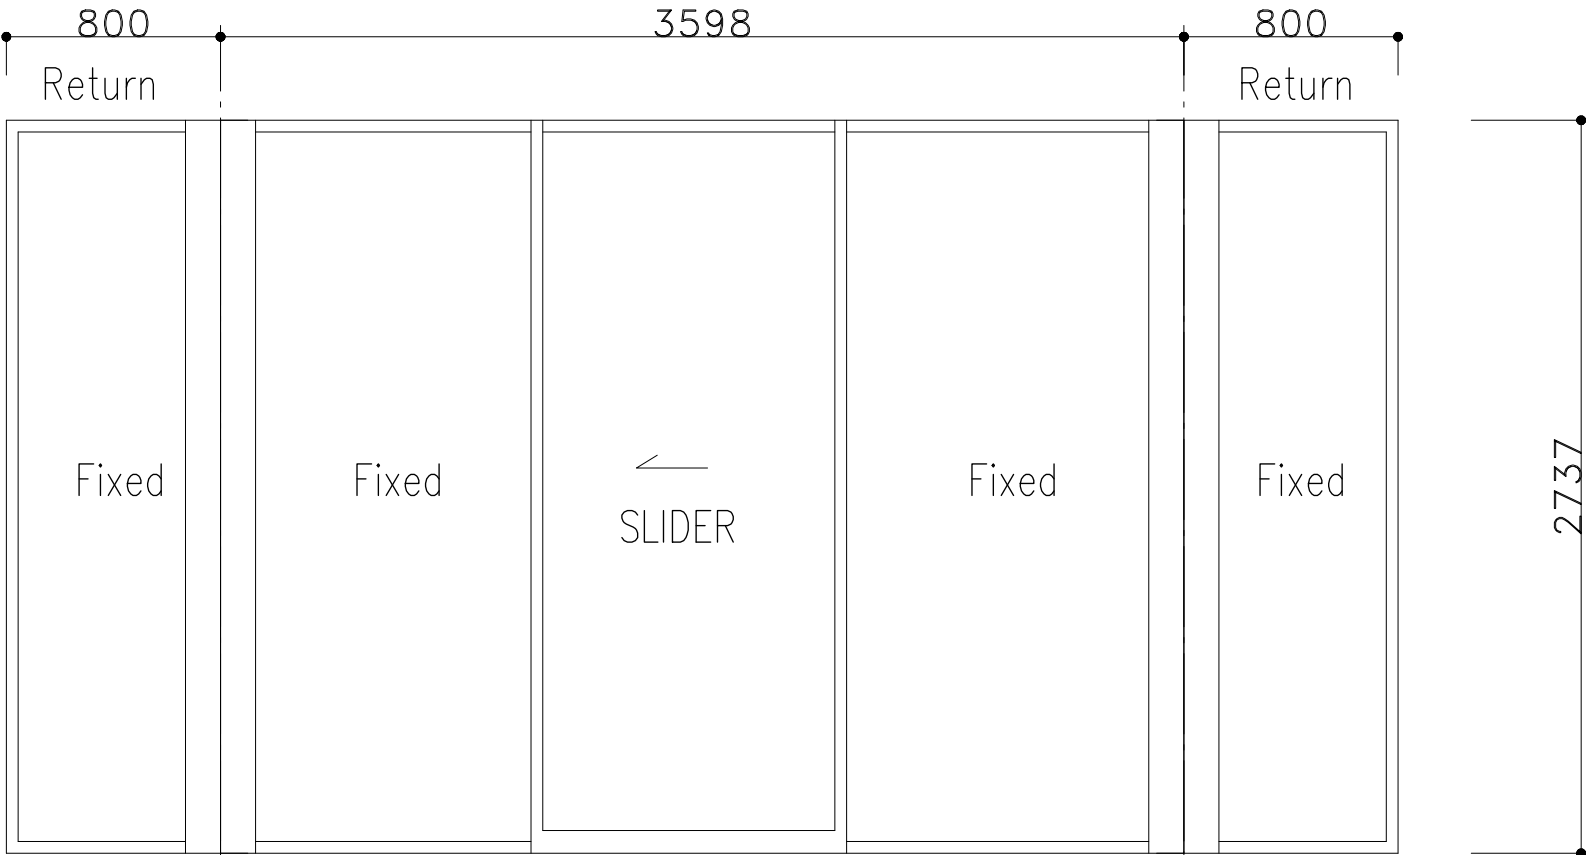


NOTE:

- THE CONTRACTOR IS TO CHECK ALL DIMENSIONS ON SITE.
- THIS DRAWING IS PROPERTY OF ARTIN HOMES LTD. AND IS NOT TO BE REPRODUCED OR COPIED.
- DO NOT SCALE FROM THIS DRAWING. CONTRACTOR TO VERIFY ALL DIMENSIONS ON SITE BEFORE ANY WORK OR PREPARING ANY SHOP DRAWINGS.
- CONTRACTOR IS RESPONSIBLE TO CARRY OUT THE WORK STRICTLY IN ACCORDANCE WITH BUILDING REGULATION REQUIREMENTS. CONTRACTOR, SUB-CONTRACTOR OR SUPPLIER IS TO REPORT ANY ERRORS, OMISSION OR DISCREPANCIES ON THE DRAWINGS, AND SHALL NOT VARY ANY WORK SHOWN ON THE DRAWINGS WITHOUT OBTAINING PRIOR APPROVAL FROM THE ARCHITECT.
- CONTRACTOR, SUB-CONTRACTOR OR SUPPLIER IS RESPONSIBLE FOR REQUESTING ANY ADDITIONAL INFORMATION FROM THE ARCHITECT FOR THE CORRECT EXECUTION OF THE WORKS.
- THIS DRAWING MUST BE READ IN CONJUNCTION WITH STRUCTURAL ENGINEER DRAWINGS & CALCULATIONS.
- THIS DRAWING SUPERCEDES ALL PREVIOUS ISSUES OF THE SAME DRAWING NUMBER WITH EARLIER REVISIONS.

00	Issued for discharge of condition	08/02/2019
No.	Description	Date

FOR TENDER



ARTIN HOMES  
Architects

3 Marlborough House  
Somerset Road  
London Sw19 5HZ  
Tel: 0208 9465515  
E-mail: info@artinhomes.co.uk

Client:

Mr. M Saadati

Site Address:

53 Fitzroy Park

Project number:

110

Date:

May 2018

Drawn by:

S.J.

Checked by:

J.Y.

Drawing Title:

WINDOW TYPES

Scale:

1:25 @ A3

REV.

Drawing No:

110-EL-242

00