

	ZANOPLY	Site	Project	Drawing Scale	Date Prepared	Notes
	info@zanoply.co.uk	50b Delancey Street	Replacement of 2 x Rear Elevation Windows Frames to Provide Double Glazing with Minor Internal Alterations	1:50 at A3	18.09.2018	1. This drawing has been prepared for planning purposes only.
	www.zanoply.co.uk	London, NW1 7RY				2. All copyrights are reserved to Zanoply ltd and consent should be sought for non-commercial use.
						3. The contractor is responsible for checking all dimensions before commencing works.
						4. Should not be scaled from this drawing.

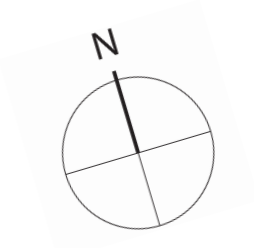

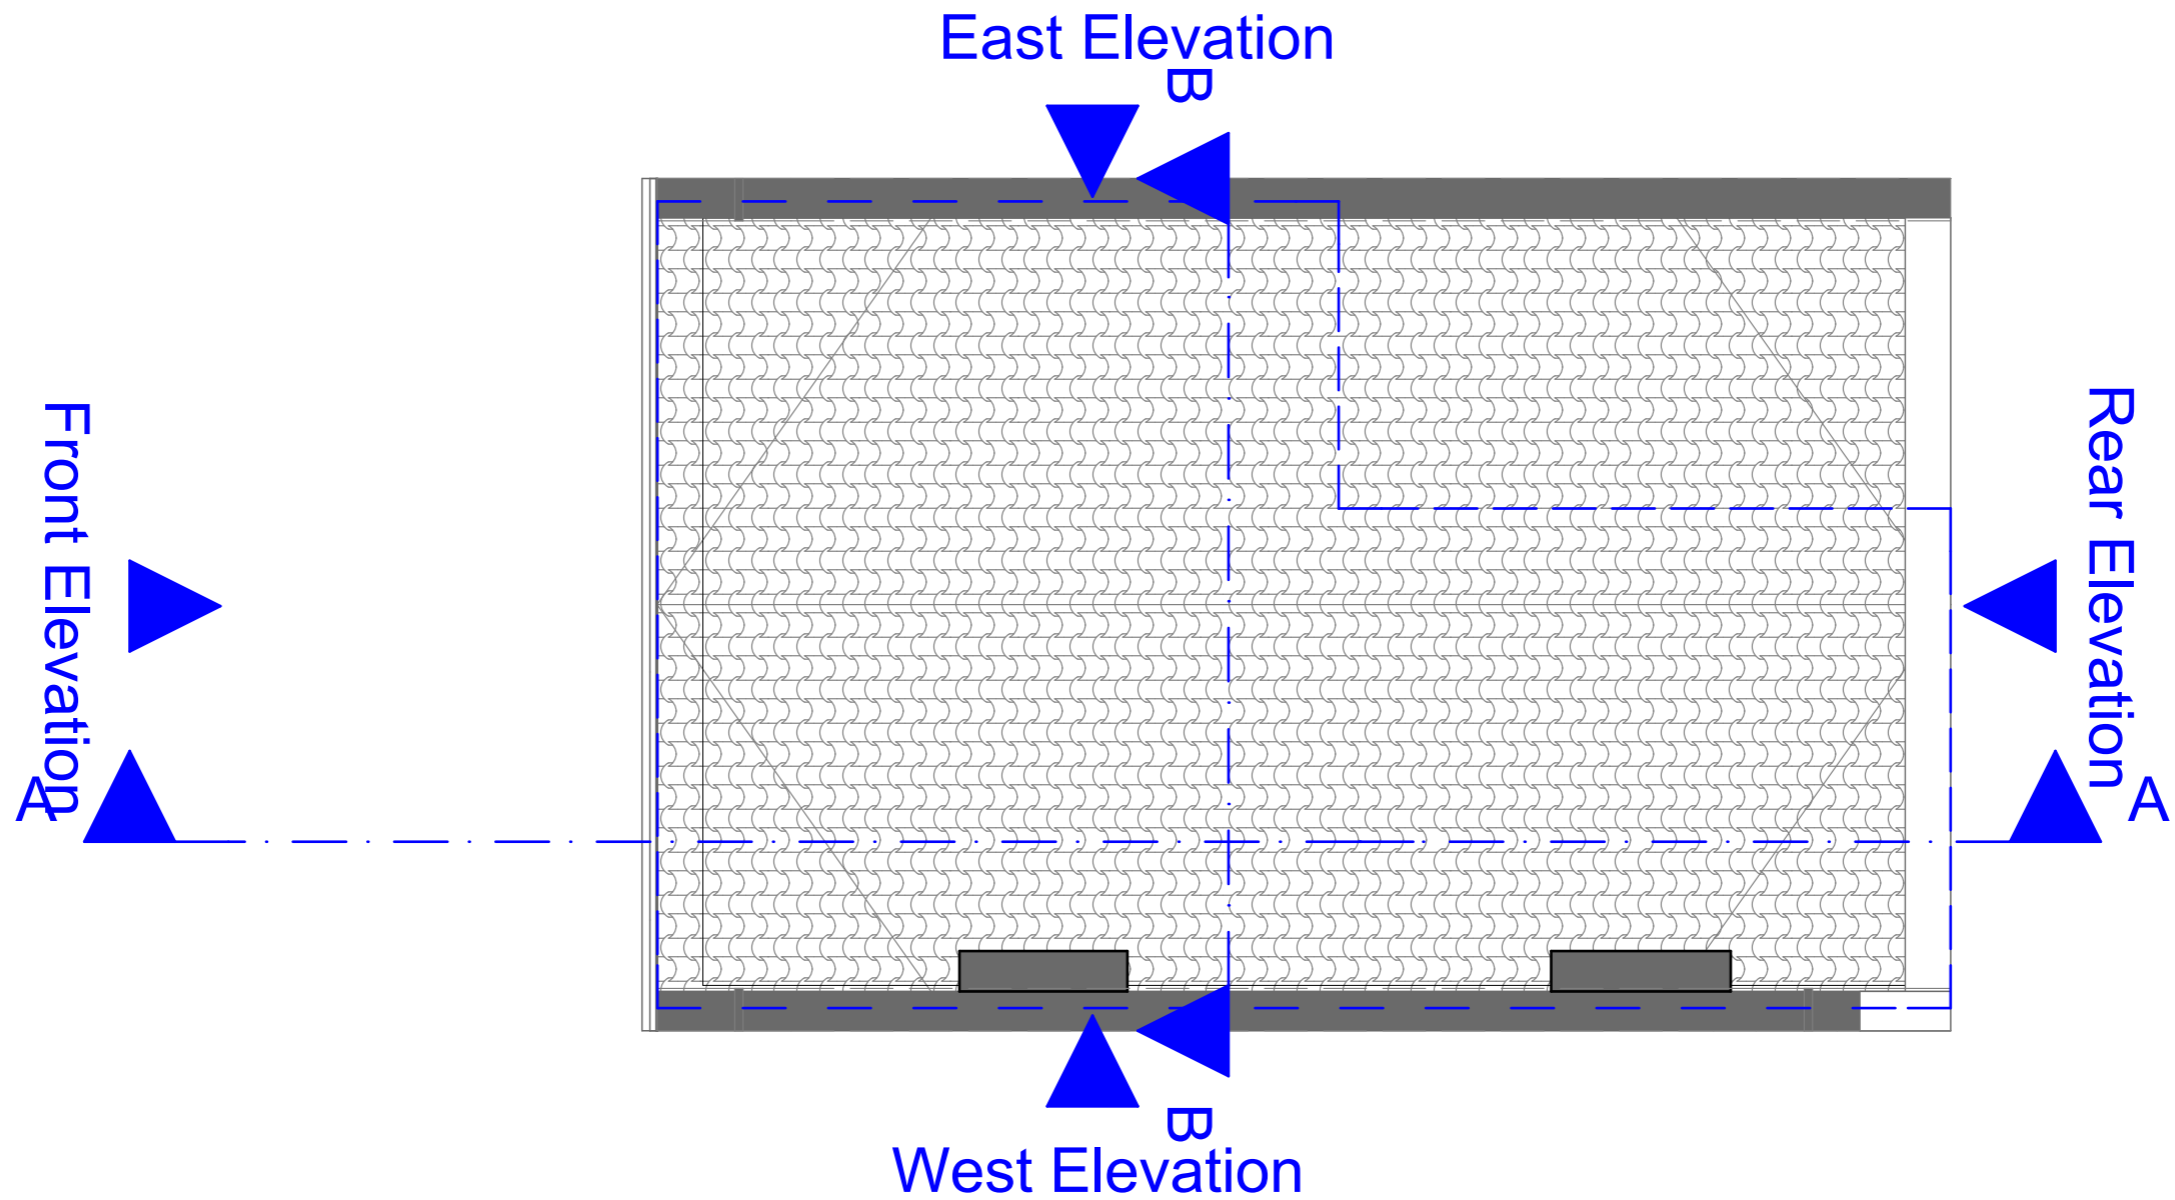

Zanoply

ZANOPLY
info@zanoply.co.uk
www.zanoply.co.uk

Site
50b Delancey Street
London, NW1 7RY



Project
Replacement of 2 x Rear
Elevation Windows Frames to
Provide Double Glazing with
Minor Internal Alterations


**Drawing
Scale**
1:100 at A3

**Date
Prepared**
18.09.2018


Notes
1. This drawing has been prepared for planning purposes only.
2. All copyrights are reserved to Zanoply ltd and consent should be sought for non-commercial use.
3. The contractor is responsible for checking all dimensions before commencing works.
4. Should not be scaled from this drawing.
5. Any discrepancy found should be brought to the attention of the designer.

Proposed_Roof_Plan

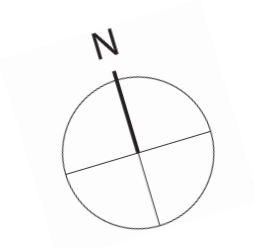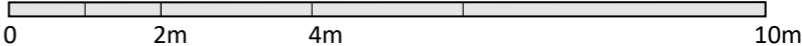

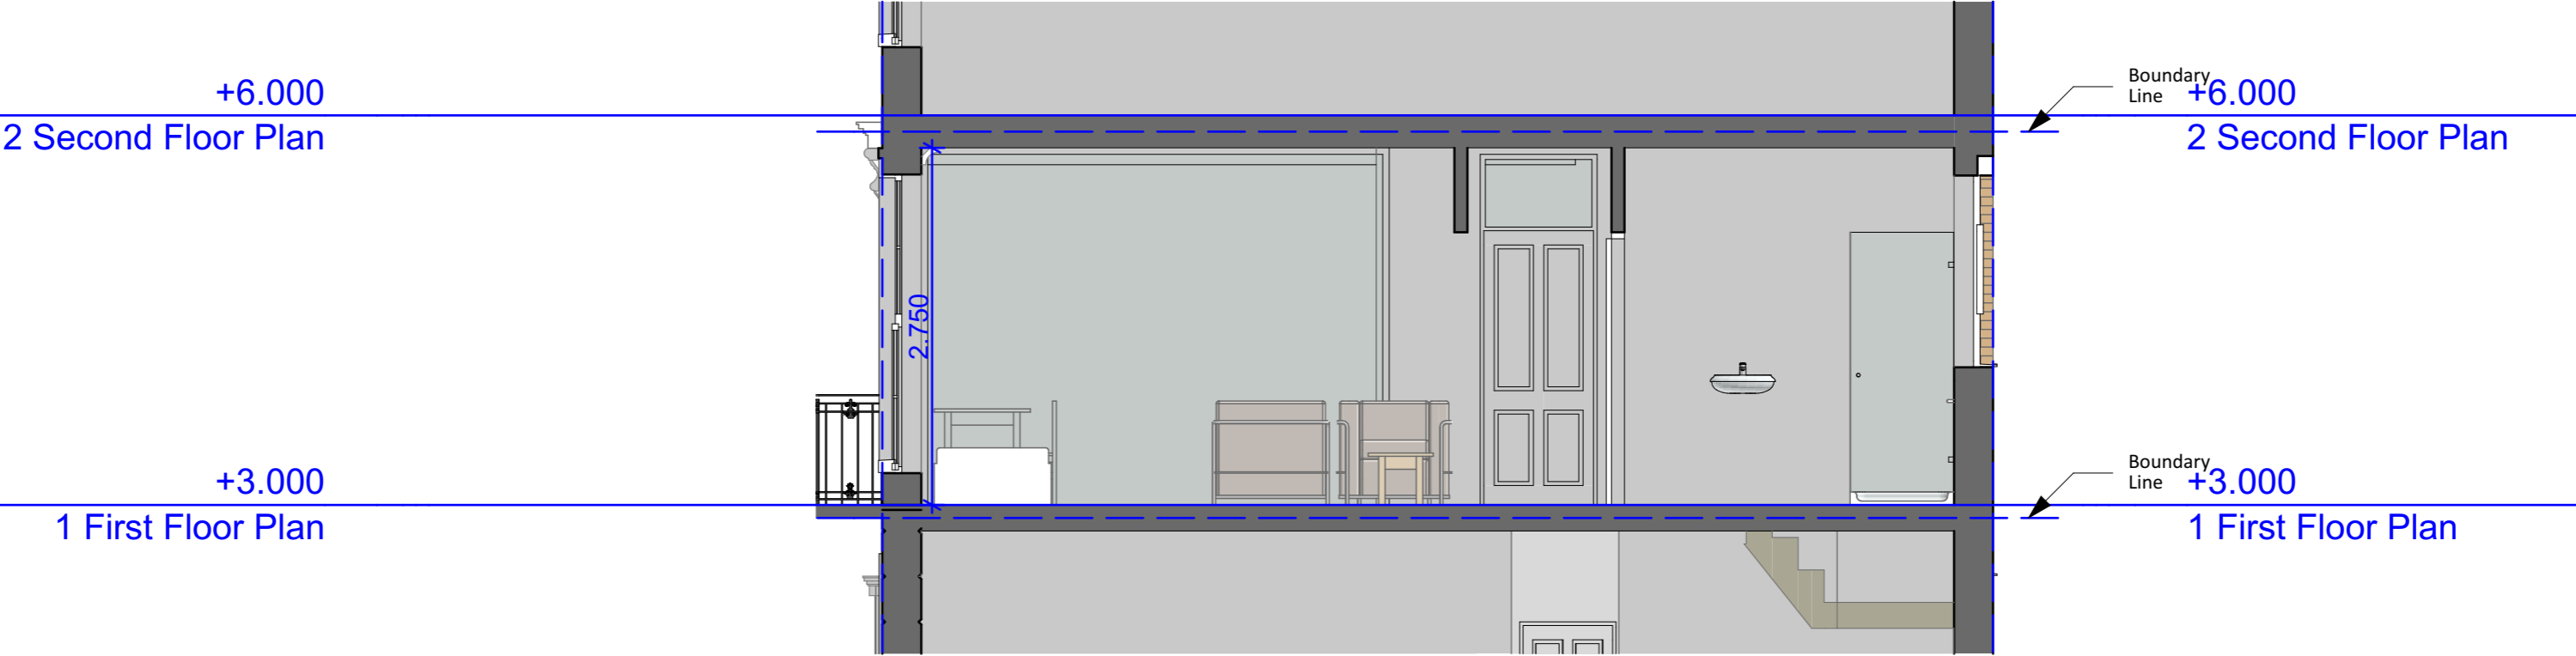

Zanoply	ZANOPLY	Site	Project	Drawing	Date	Notes 1. This drawing has been prepared for planning purposes only. 2. All copyrights are reserved to Zanoply ltd and consent should be sought for non-commercial use. 3. The contractor is responsible for checking all dimensions before commencing works. 4. Should not be scaled from this drawing. 5. Any discrepancy found should be brought to the attention of the designer.
	info@zanoply.co.uk www.zanoply.co.uk	50b Delancey Street London, NW1 7RY	Replacement of 2 x Rear Elevation Windows Frames to Provide Double Glazing with Minor Internal Alterations	Scale 1:50 at A3	Prepared 18.09.2018	

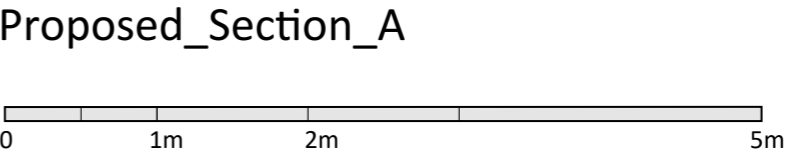



	ZANOPLY info@zanoply.co.uk www.zanoply.co.uk	Site 50b Delancey Street London, NW1 7RY	Project Replacement of 2 x Rear Elevation Windows Frames to Provide Double Glazing with Minor Internal Alterations	Drawing Scale 1:100 at A3	Date Prepared 18.09.2018	Notes 1. This drawing has been prepared for planning purposes only. 2. All copyrights are reserved to Zanoply ltd and consent should be sought for non-commercial use. 3. The contractor is responsible for checking all dimensions before commencing works. 4. Should not be scaled from this drawing. 5. Any discrepancy found should be brought to the attention of the designer.
--	--	---	---	---	--	--

Proposed_Section_B





Zanoply

ZANOPLY
info@zanoply.co.uk
www.zanoply.co.uk

Site
50b Delancey Street
London, NW1 7RY

Project
Replacement of 2 x Rear
Elevation Windows Frames to
Provide Double Glazing with
Minor Internal Alterations

**Drawing
Scale**
1:50 at A3


**Date
Prepared**
18.09.2018

Notes
1. This drawing has been prepared for planning purposes
only.
2. All copyrights are reserved to Zanoply ltd and consent
should be sought for non-commercial use.

3. The contractor is responsible for checking all
dimensions before commencing works.
4. Should not be scaled from this drawing.
5. Any discrepancy found should be brought to the
attention of the designer.

Proposed_Front_Elevation



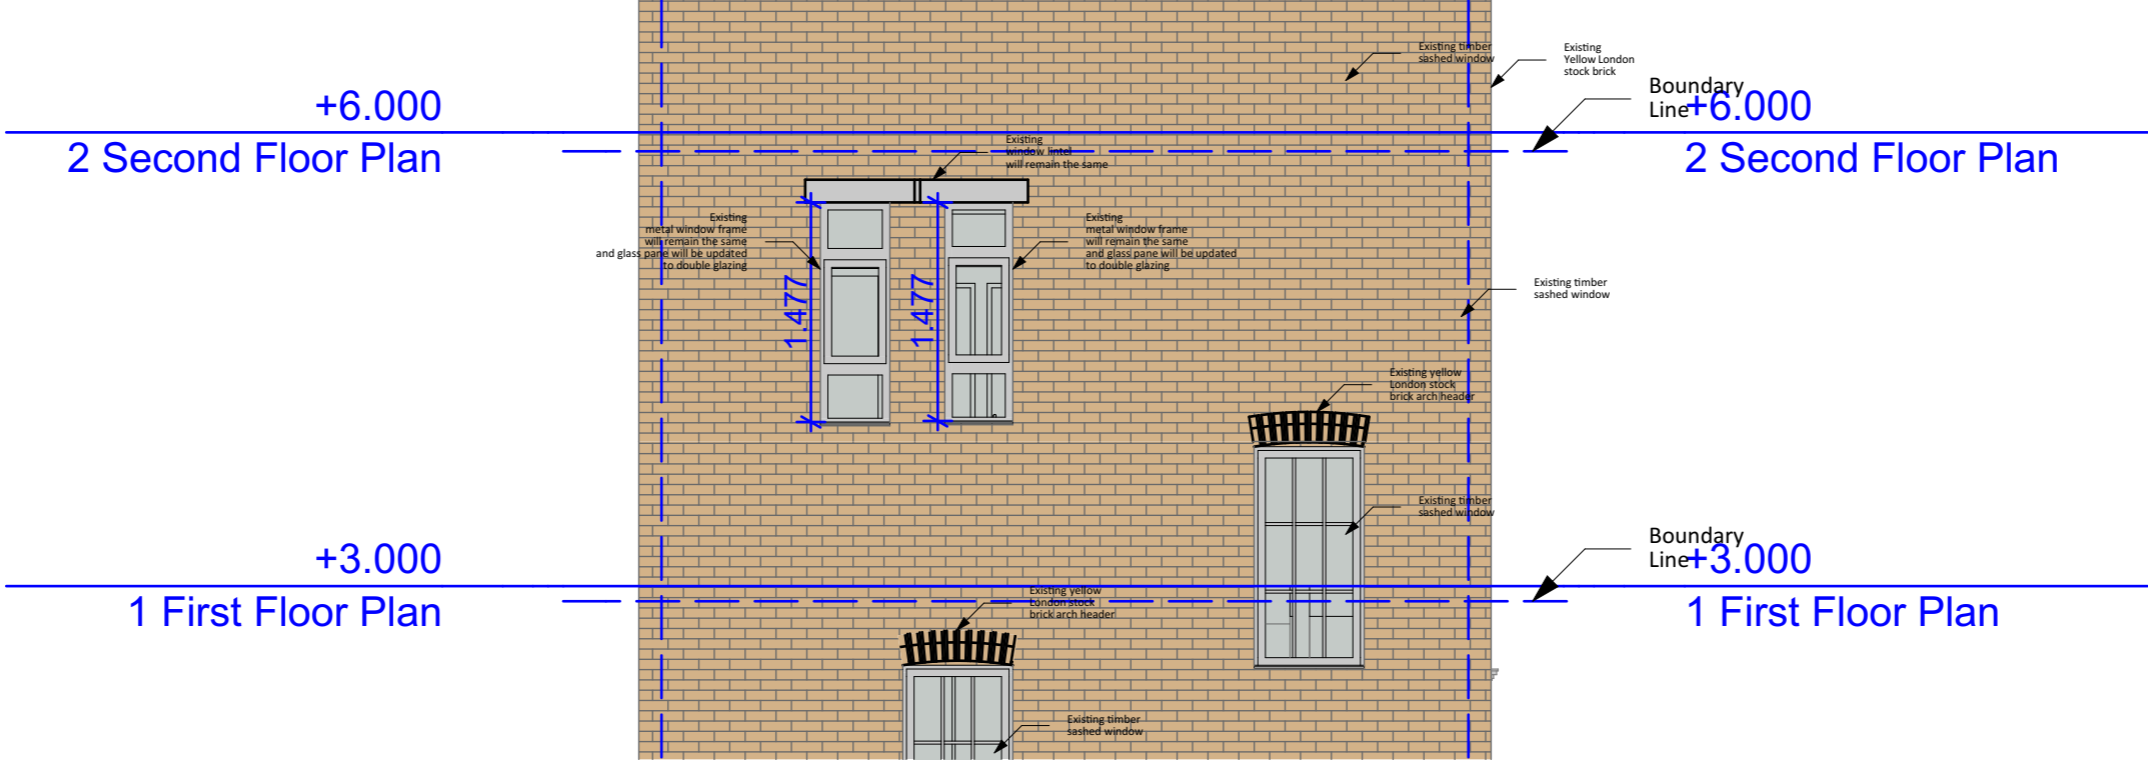

Zanoply

ZANOPLY
info@zanoply.co.uk
www.zanoply.co.uk

Site
50b Delancey Street
London, NW1 7RY

Project
Replacement of 2 x Rear
Elevation Windows Frames to
Provide Double Glazing with
Minor Internal Alterations

**Drawing
Scale**
1:50 at A3

**Date
Prepared**
18.09.2018

Notes
1. This drawing has been prepared for planning purposes only.
2. All copyrights are reserved to Zanoply ltd and consent should be sought for non-commercial use.

3. The contractor is responsible for checking all dimensions before commencing works.
4. Should not be scaled from this drawing.
5. Any discrepancy found should be brought to the attention of the designer.

Proposed_Rear_Elevation

