



~~\*~~ OVER IS LIGHTING  
LAYOUT

**D. V. Melvin & Sons**

ELECTRICAL ENGINEERS AND CONTRACTORS



Carroll Demsey & Thirkle  
21 Brownlow Mews  
London W.C.1

February '93

Circuit Lists

Board A

12-Way Consumer Unit

- 1 10amp Lights Small Offices and Lobby
- 2 10amp Spur Unit for Fire Alarm
- 3 10amp Lights Main Studio Row 2b
- 4 20amp Lights Main Studio Rows 5a&b
- 5 20amp Lights Main Studio Row 6  
Kitchen Area and Cutting Room
- 6 32amp
- 7 20amp Lights Main Studio Rows 4a&b
- 8 10amp
- 9 20amp Lights Main Studio Row 2a
- 10 20amp Lights Main Studio High Level Wall Lights  
(Mews Side)
- 11 20amp Lights Main Studio High Level Wall Lights  
(Boardroom Side)
- 12 32amp Socket Outlets Boardroom and Small Offices

Board B

12-Way Consumer Unit c/w RCD


- 1 10amp
- 2 10amp Lights WC and Lobby
- 3 10amp Lights Storeroom
- 4 10amp Lights Over Staircase and above Entrance Door
- 5 10amp
- 6 20amp Lights Boardroom


Circuits 7-12 controlled by RCD

- 7 10amp Lights Entrance Door incl. Timeclock
- 8 32amp
- 9 32amp
- 10 32amp
- 11 32amp Socket Outlets Kitchen Area, Cutting Room and  
Main Studio
- 12 32amp Socket Outlets Reception Area and Main Studio


|                                   |                |                                                      |               |
|-----------------------------------|----------------|------------------------------------------------------|---------------|
| H.M. LAND REGISTRY                |                | TITLE NUMBER                                         |               |
|                                   |                | NGL 235927                                           |               |
| ORDNANCE SURVEY<br>PLAN REFERENCE | COUNTY         | SHEET                                                | NATIONAL GRID |
|                                   | GREATER LONDON |                                                      | TQ 3082       |
|                                   |                |                                                      | SECTION       |
|                                   |                |                                                      | AB            |
| Scale: 1/1250                     |                | © Crown copyright 1971.<br>Old Reference LN VII 44 M |               |

BOROUGH OF CAMDEN

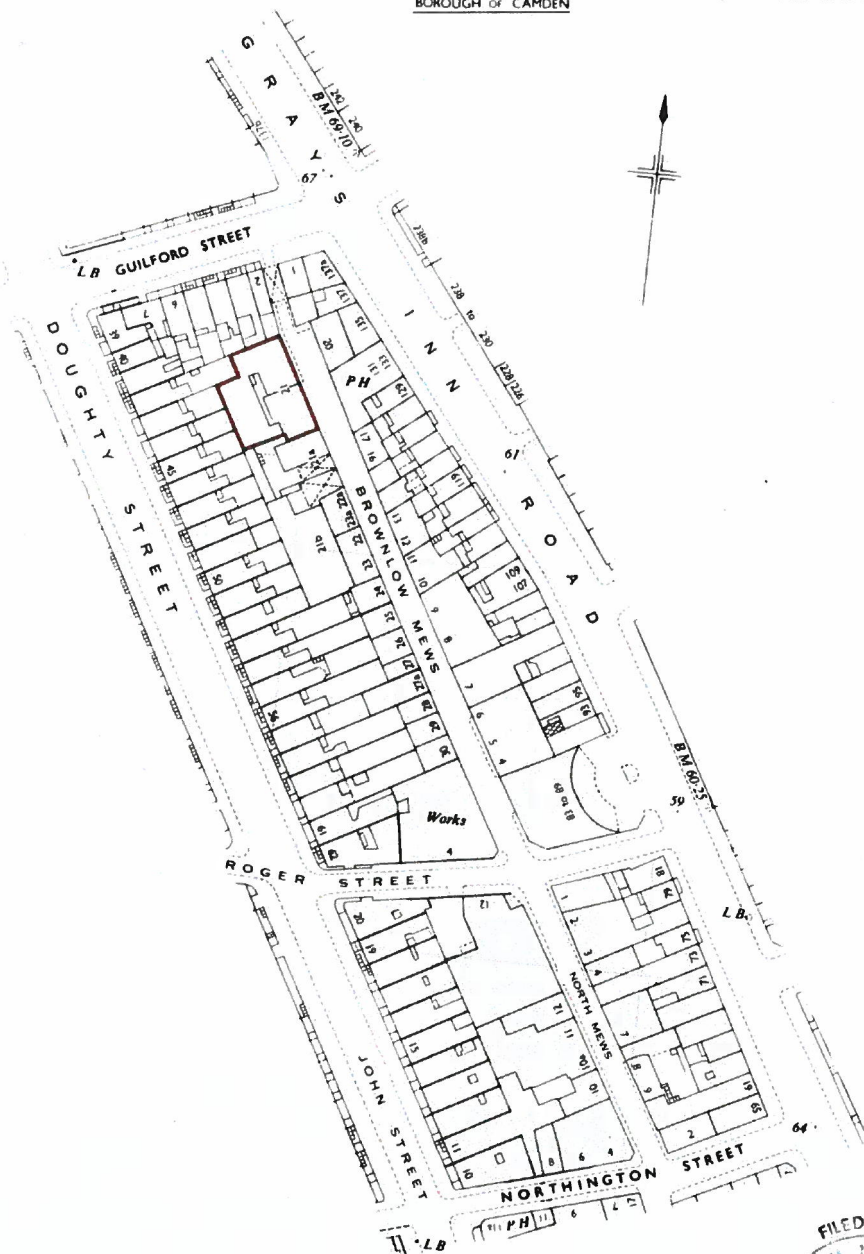


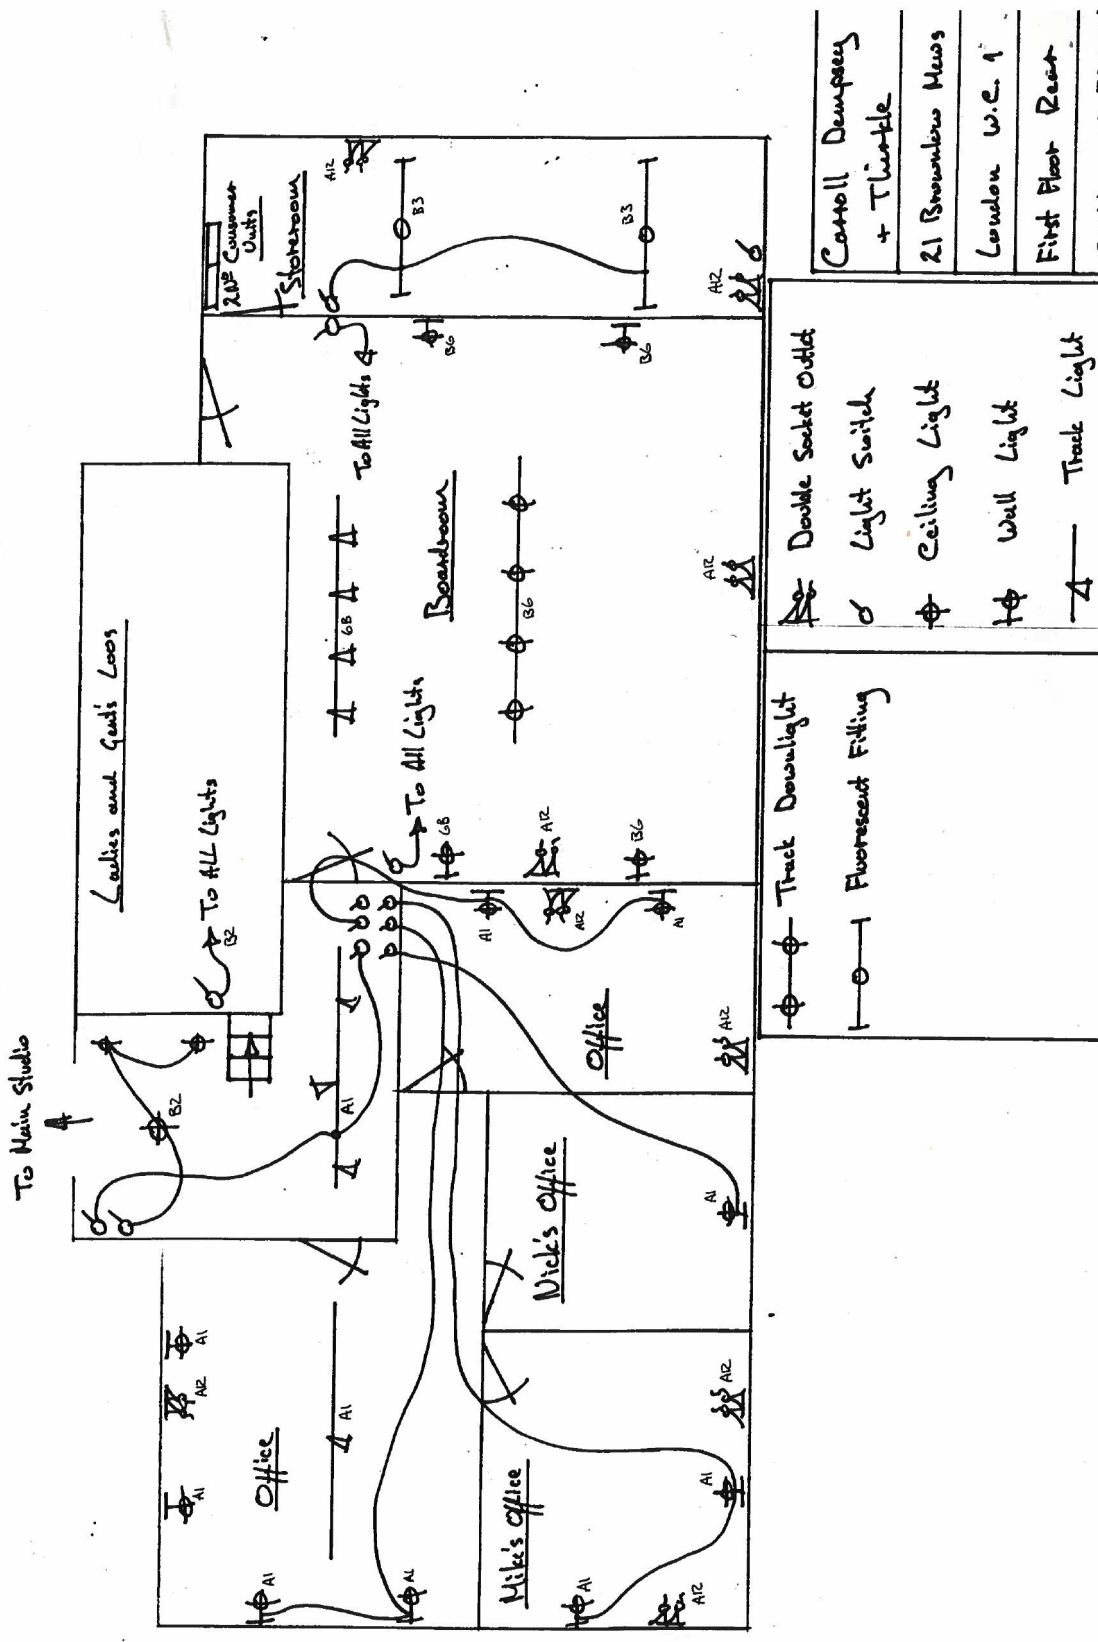

Castoll Dumpsey  
+ Thistle  
21 Browne News  
London W.C. 1  
First Floor Rear

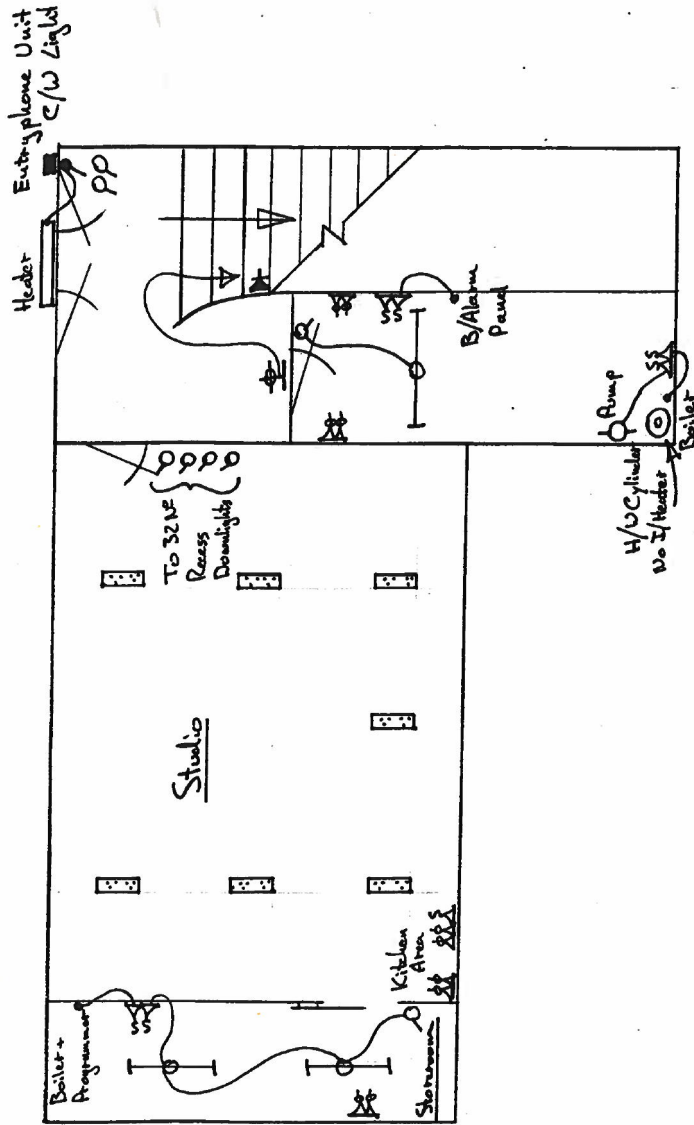

|                                                    |   |   |
|----------------------------------------------------|---|---|
| <p>Wall Light</p> <p>Low Level Staircase Light</p> | <p>Double Socket Outlet</p> <p>Down Spurt Unit</p> <p>Light Switch</p> <p>Double Floor Socket Outlet</p> <p>Fluorescent Fitting</p> | <p>Camell Dempsey + Thistle</p> <p>21 Brownlow Hews</p> <p>London W.C.1</p> <p>Ground Floor</p> <p>CEM 14 FEB 97</p> |
|----------------------------------------------------|---|---|

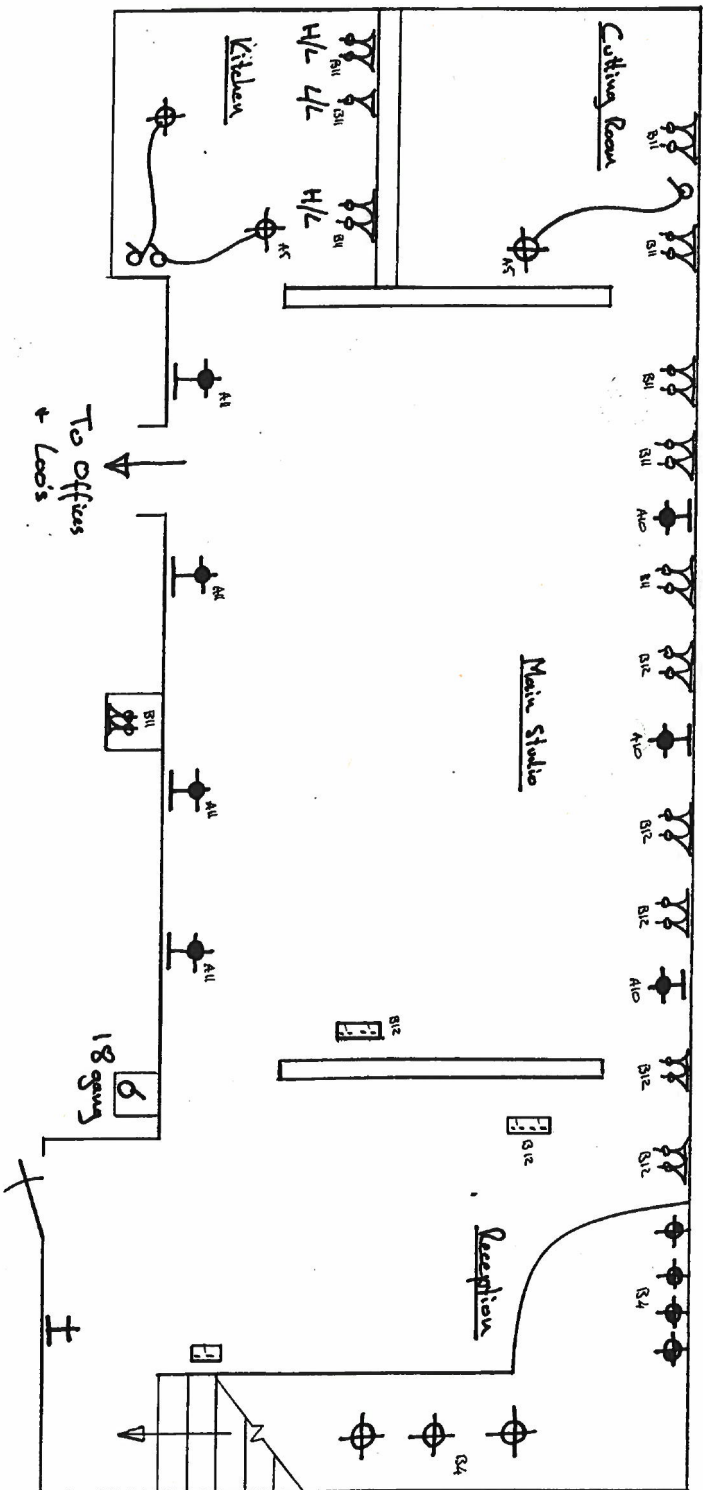


|                          |                               |                          |                       |
|--------------------------|-------------------------------|--------------------------|-----------------------|
| <input type="checkbox"/> | Single Floor Socket Outlet    | <input type="checkbox"/> | Single Socket Outlet  |
| <input type="checkbox"/> | Double Floor Socket Outlet    | <input type="checkbox"/> | Double Socket Outlet  |
| <input type="checkbox"/> | Wall Light Point - No Fitting | <input type="checkbox"/> | Light Switch          |
| <input type="checkbox"/> |                               | <input type="checkbox"/> | Ceiling Light         |
| <input type="checkbox"/> |                               | <input type="checkbox"/> | Low Level Uplight     |
| <input type="checkbox"/> |                               | <input type="checkbox"/> | High Level Wall Light |

|                             |
|-----------------------------|
| Carroll Dempsey<br>+ Tumble |
| 21 Braemar House            |
| London W.C. 1               |
| First Floor Front           |

# 1ST FLOOR (LEFT HAND SIDE)


To Main Studio

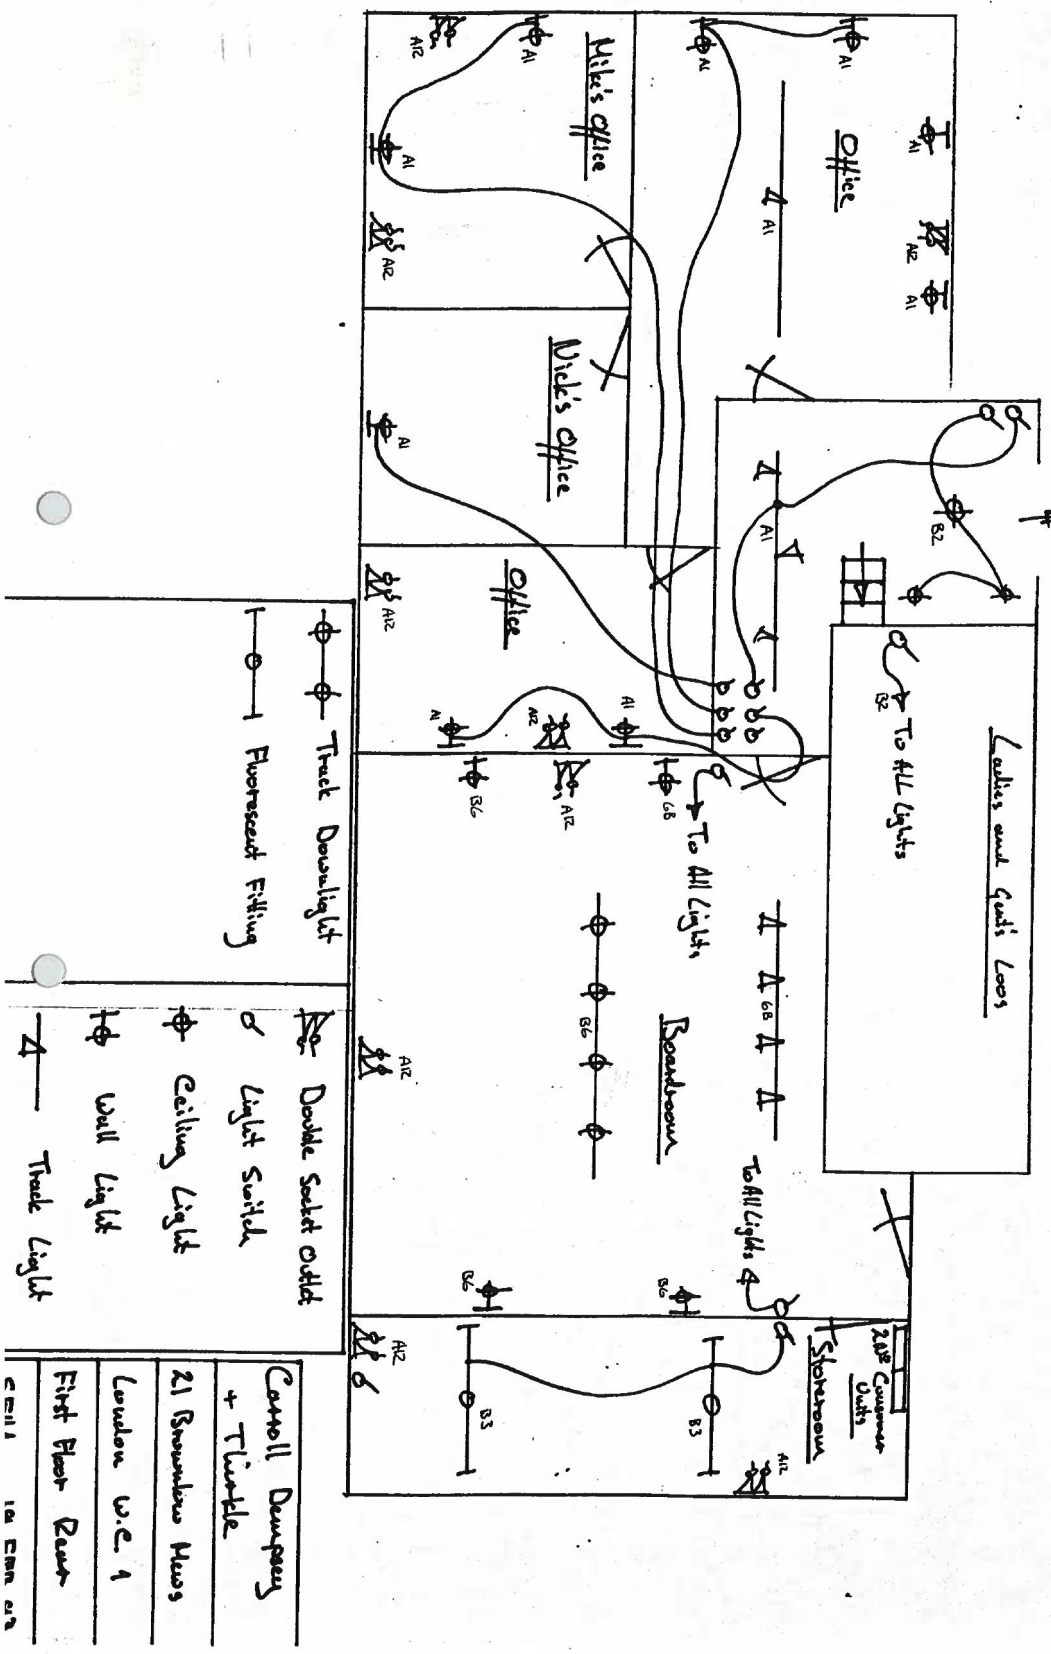

- Carroll Dampers + Tumble
- 21 Random Hues
- London W.C. 1
- First Floor Rear




# GROUND FLOOR & STAIRCASE

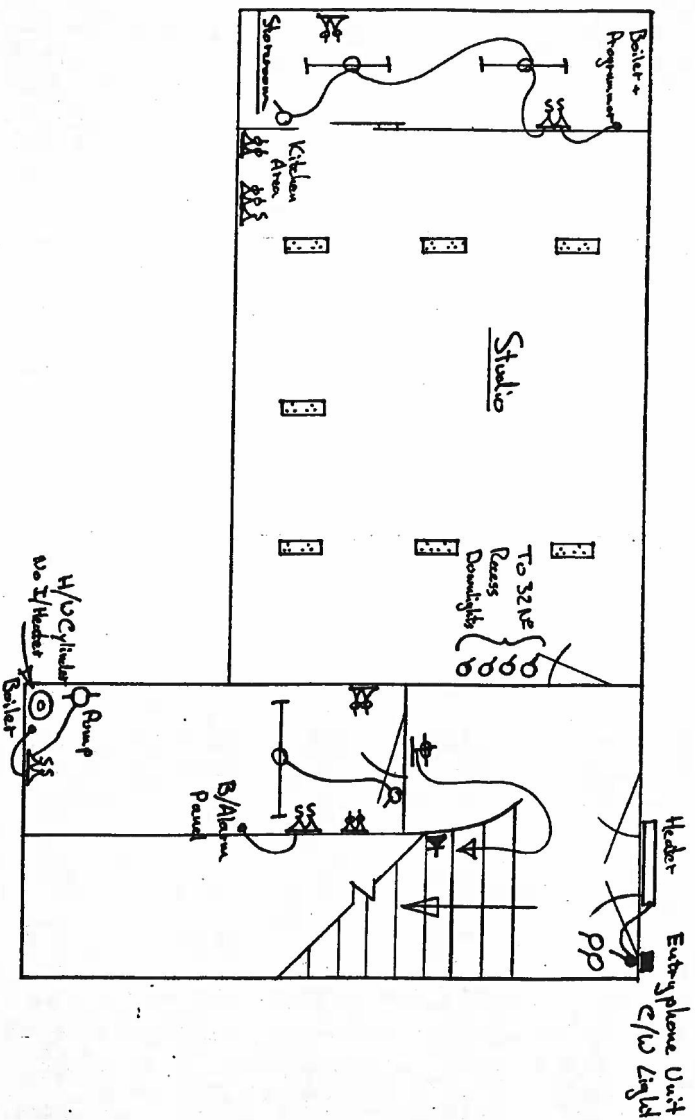

|                                                    |   |   |
|----------------------------------------------------|---|---|
| <p>Wall Light</p> <p>Low Level Staircase Light</p> | <p>Double Socket Outlet</p> <p>Don Spur Unit</p> <p>Light Switch</p> <p>Double Floor Socket Outlet</p> <p>Fluorescent Fitting</p> | <p>Carroll Dumpsey<br/>+ Tackle</p> <p>21 Breuners New</p> <p>London W.C. 1</p> <p>Ground Floor</p> |
|----------------------------------------------------|---|---|

# 1ST FLOOR (RIGHT HAND SIDE)

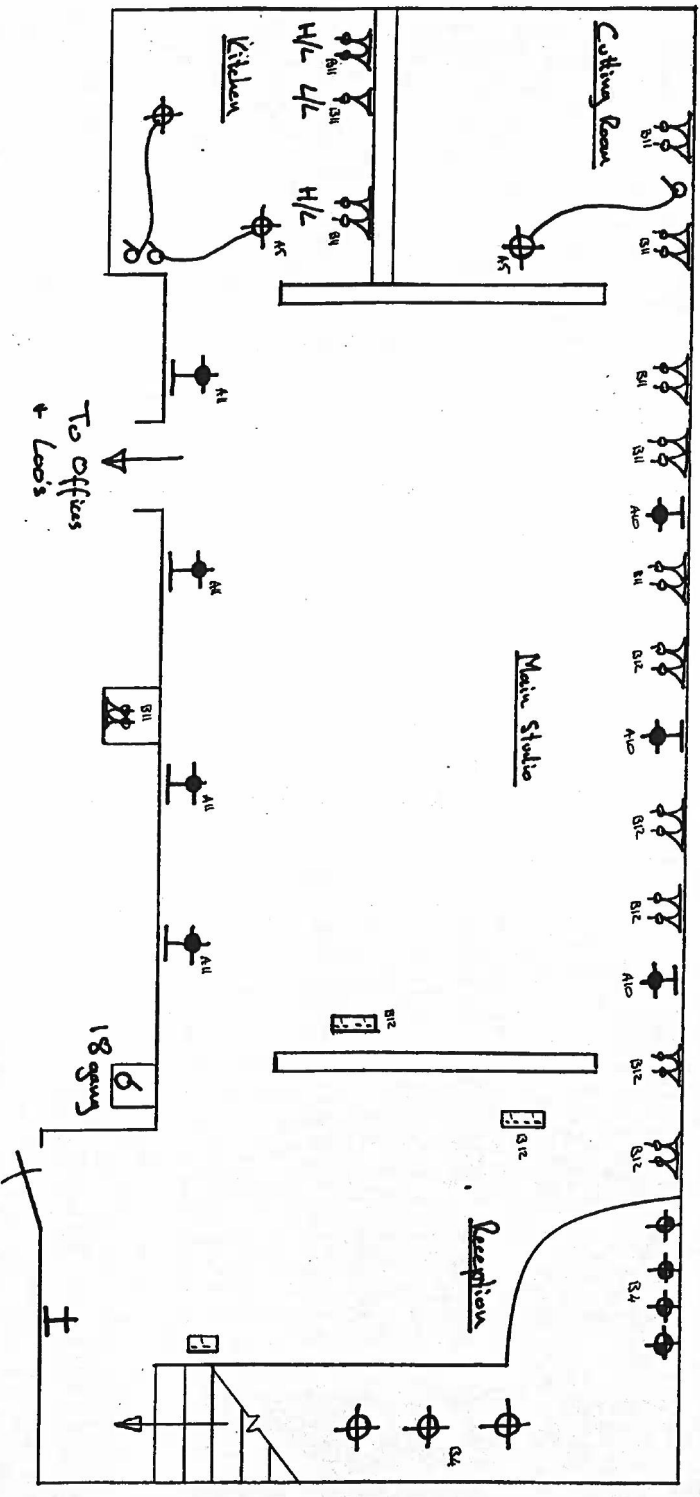

|                               |                       |                   |
|-------------------------------|-----------------------|-------------------|
| Single Floor Socket Outlet    | Single Socket Outlet  | Carroll Damper    |
| Double Floor Socket Outlet    | Double Socket Outlet  | + Tumble          |
| Wall Light Point - No Fitting | Light Switch          | 21 Brackets Hous  |
|                               | Ceiling Light         | London W.C. 1     |
|                               | Low Level Uplight     | First Floor Front |
|                               | High Level Wall Light | CFL 10 FEB 97     |