


19 EDIS ST STEPS EXISTING


Notes:

Existing steps with different treads and risers.


Red clay pavers steps 200 x 200 x10 mm thick

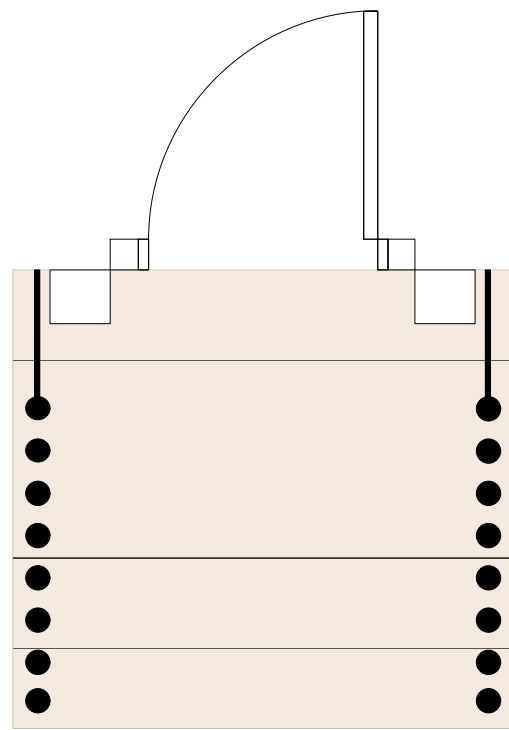

1 Top View Existing Steps
Scale: 1:25

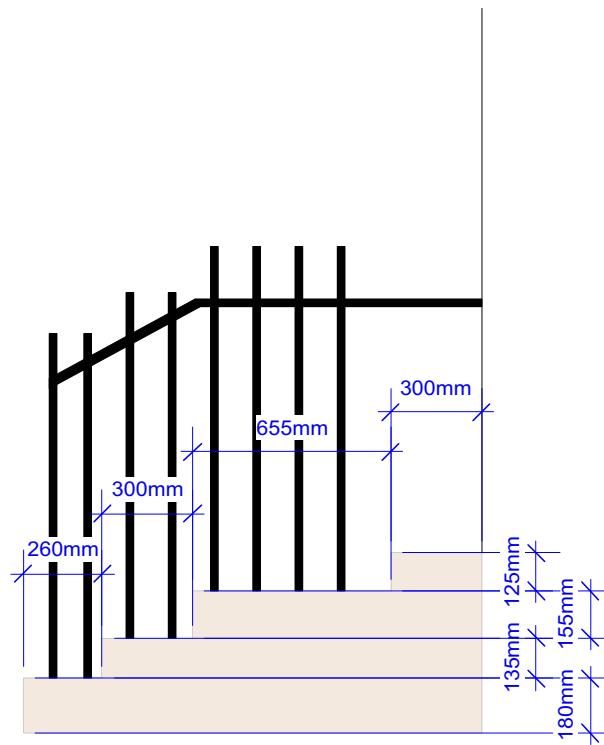

2 Existing Steps Cross Section
Scale: 1:25

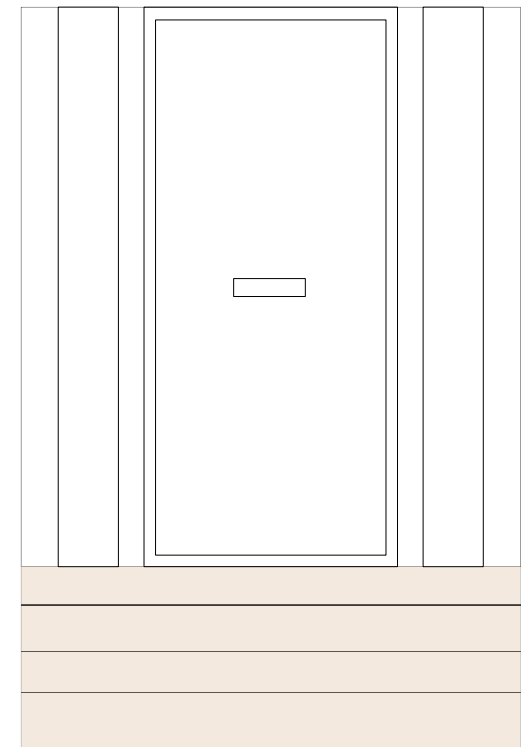

3 Existing Steps Front View
Scale: 1:25

Designer Address: The Studio, Horticultural Place 10 Heathfield Terrace, Chiswick London W4 4JE RUTH WILLMOTT GARDEN DESIGN ASSOCIATES	Client Address: 19 Edis Street NW1 8LE	Project No: RWA 0033_ 19 Edis St	Purpose of Drawing: <input checked="" type="radio"/> Information <input type="radio"/> Comments <input type="radio"/> Consent <input type="radio"/> Tender <input type="radio"/> Construction	Revisions:
	Sheet Title : 001-03 Existing Front Steps Lay Out 2019_01_11	Date: 11/01/2019		
	Sheet No: Sht-166	Drawing No: 001-03		
	Scale: 1:50@A3	Drawn By: PD		
	Checked by: --	Signed off: RW		