

19 EDIS ST PROPOSED NEW STEPS


Scale: 1:25

Notes:


Black granite stone . 3 steps in total with 200 mm risers. Stone laid on new concrete base

Step 1 & 2 are 1650mm long x 320 mm tread x 40 mm thick. Bullnose edge & rain drip channel under edge. Tread is 300mm plus 20mm overhang.


Step 3 is 1650mm long x 930 mm tread x 40 mm thick. Bullnose edge & rain drip channel under edge . Tread is 910 mm plus 20 mm overhang and flush with house threshold

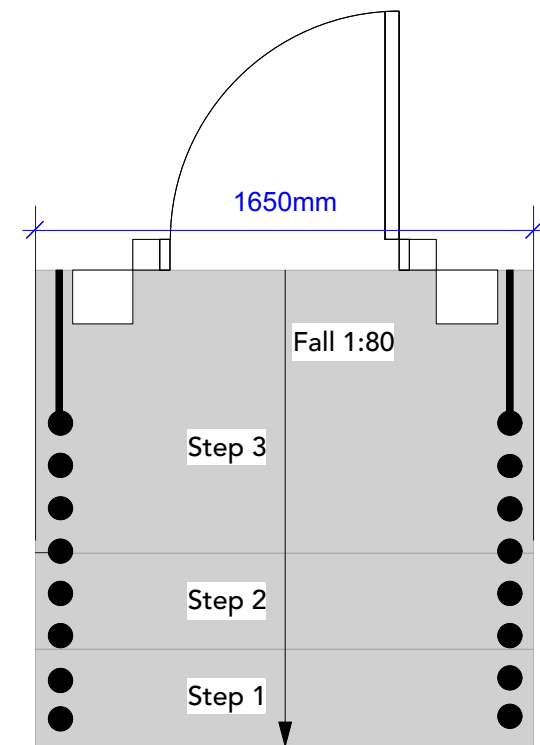

1 Top View Steps One Piece
Scale: 1:25

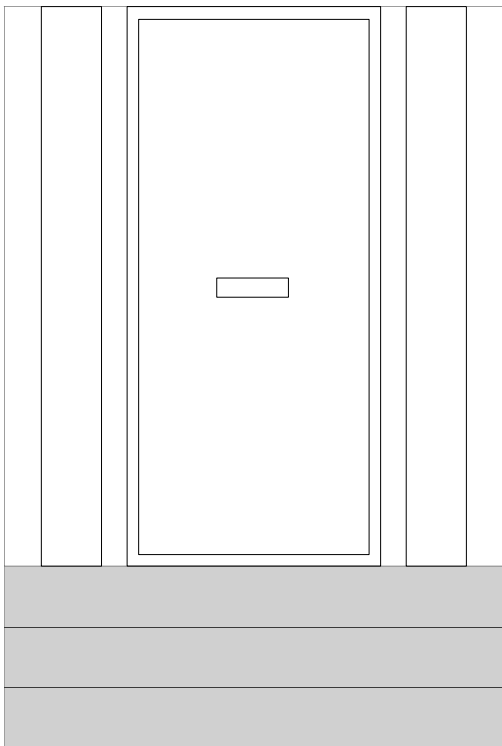

6 Steps Front View Elevation
Scale: 1:25

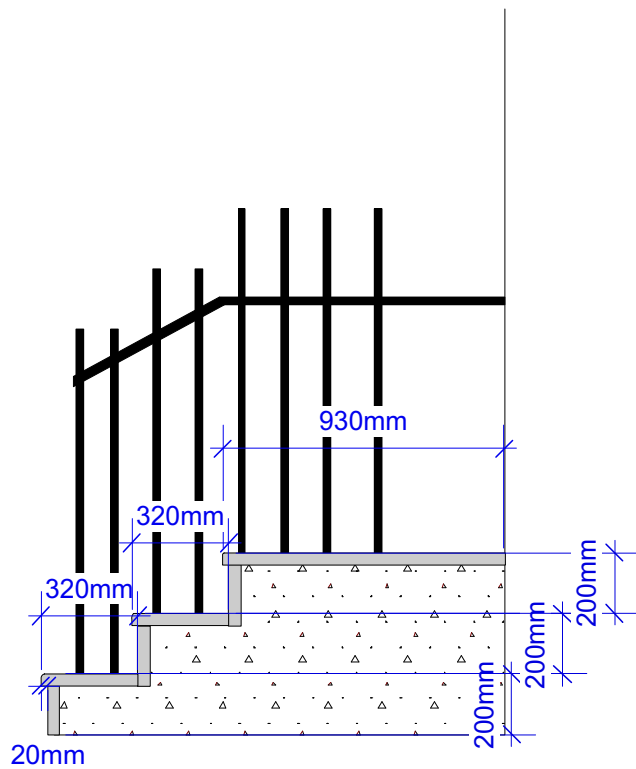

5 Steps Cross Section
Scale: 1:25

Designer Address: The Studio, Horticultural Place 10 Heathfield Terrace, Chiswick London W4 4JE RUTH WILLMOTT GARDEN DESIGN ASSOCIATES	Client Address: 19 Edis Street NW1 8LE	Project No: RWA 0033_ 19 Edis St	Purpose of Drawing: <input type="radio"/> Information <input type="radio"/> Comments <input type="radio"/> Consent <input checked="" type="radio"/> Tender <input type="radio"/> Construction	Revisions:	
	Sheet Title : 002-11 Front Steps Lay Out 2019_01_28	Date: 28/01/2019			
	Sheet No: Sht-173	Drawing No: 002-11			
	Scale: 1:25@A3	Drawn By: PD			
	Checked by: --	Signed off: RW			