


2018/5594/P - 15 Elsworthy Road, London NW3 3DS  
Site Location Plan

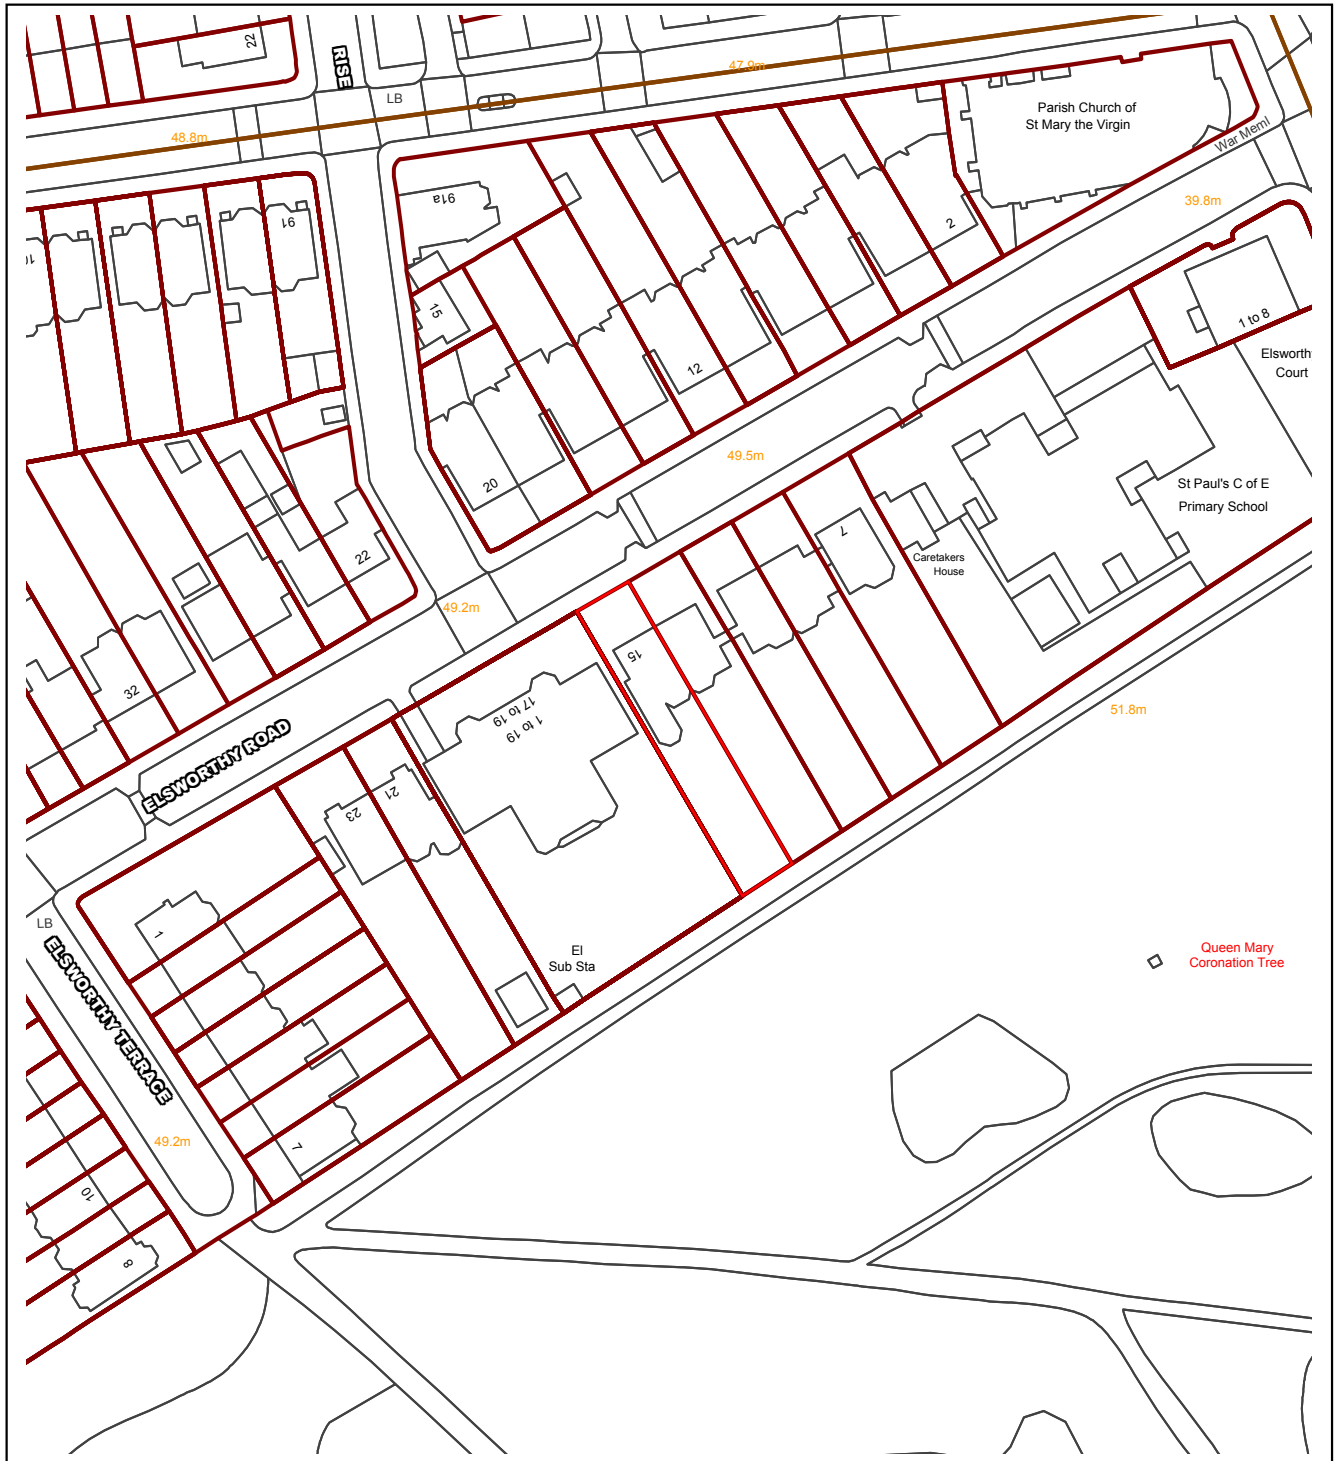

This material has been reproduced from Ordnance Survey digital map data with the permission of the controller of Her Majesty's Stationery Office, © Crown Copyright.