



NOTE:
 All bar elements to be painted
 In white colour
 Frame fixed with 6 No. Counter sunk
 M10 bolts resin anchored into existing
 brickwork (see adjacent fixing detail).


Window bar elevation - scale 1:10@A1; 1:20@A3

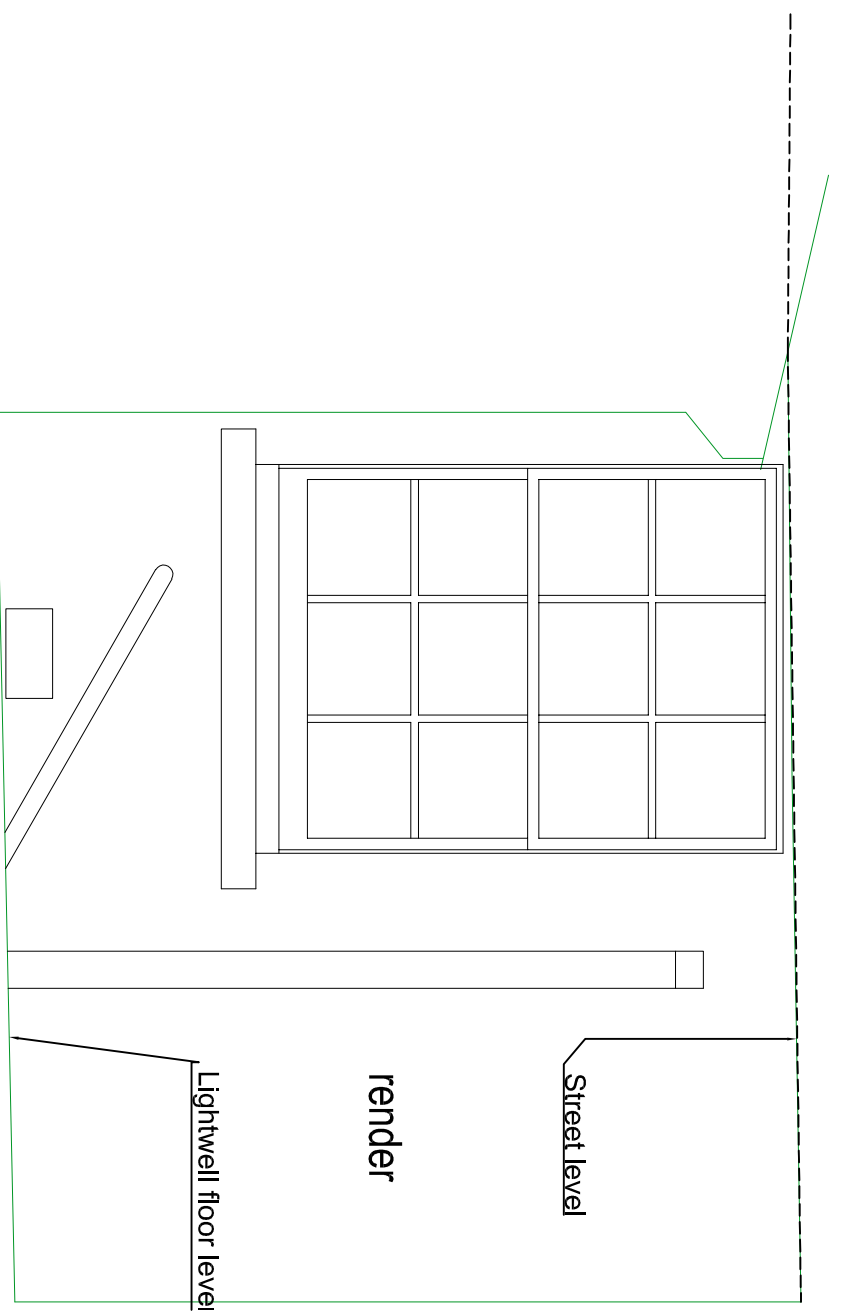

Existing Front Lightwell Elevation - scale 1:10@A1; 1:20@A3

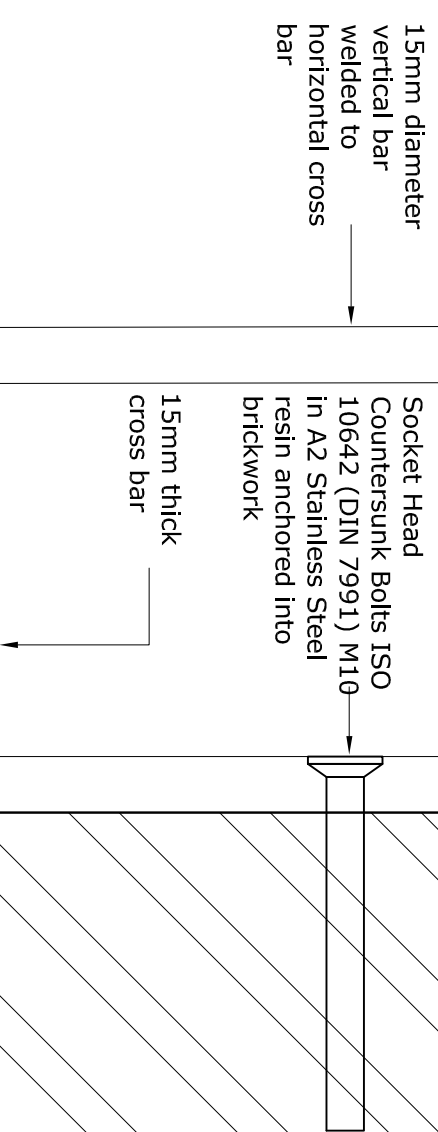

Fixing detail scale 1:1@A1; 1:2@A3

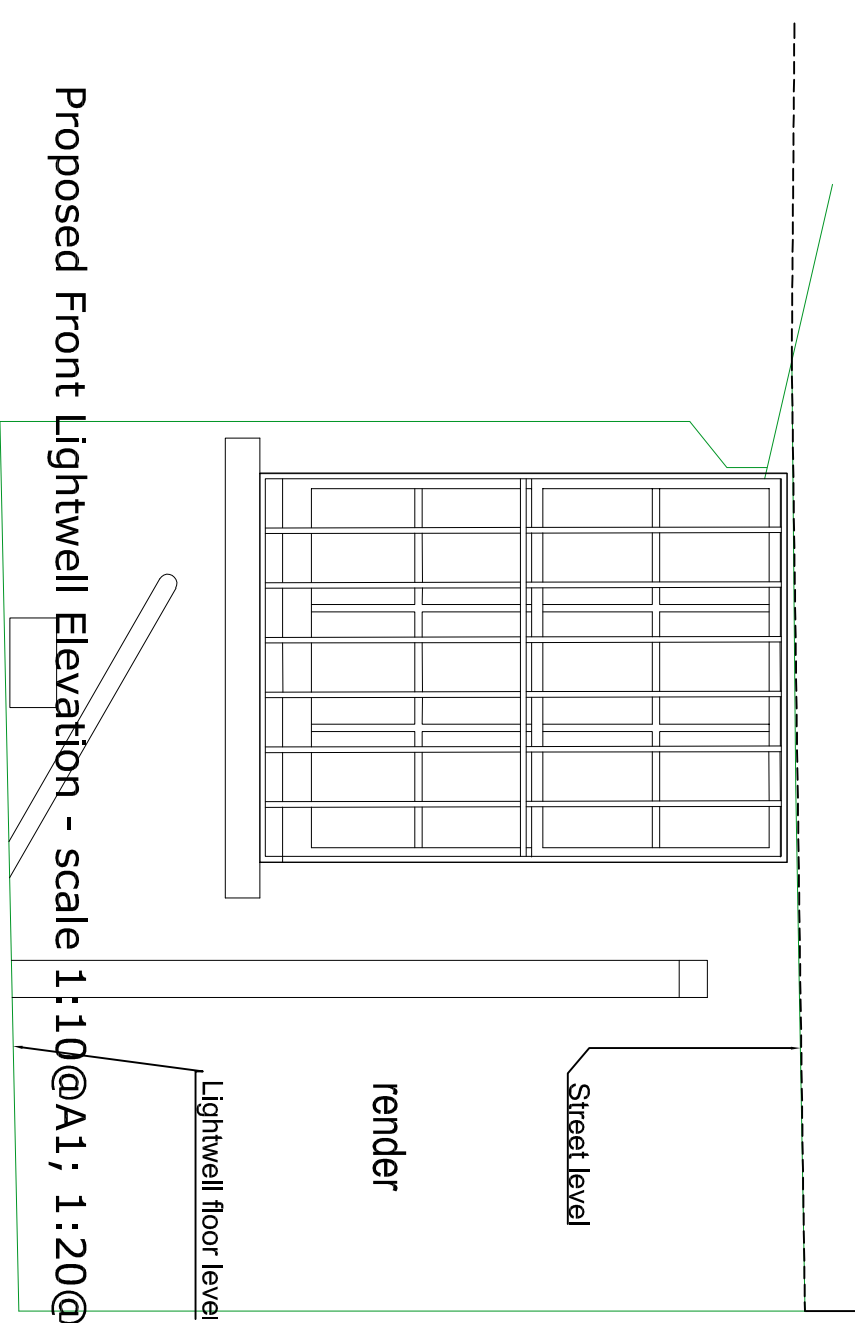

Proposed Front Lightwell Elevation - scale 1:10@A1; 1:20@A3
 41 Arlington Road, London NW1 - Front lightwell window still bar

Issue

planning

ad design concepts

planning - architecture - interiors

Project 41 Arlington Road NW1

Drawing Title: Front lightwell window bar details

Drawing Number: 99-802

Revision: B

Date: November 2018

Scale: OS shown

A/D Design Concepts Ltd · 25 Grafton Gardens, London NW2 1JH · www.addconcept.co.uk · Tel: 02082090343 · Fax: 02084551424 · e-mail: info@addconcept.co.uk