



1 SECTION (Partial)
EXISTING

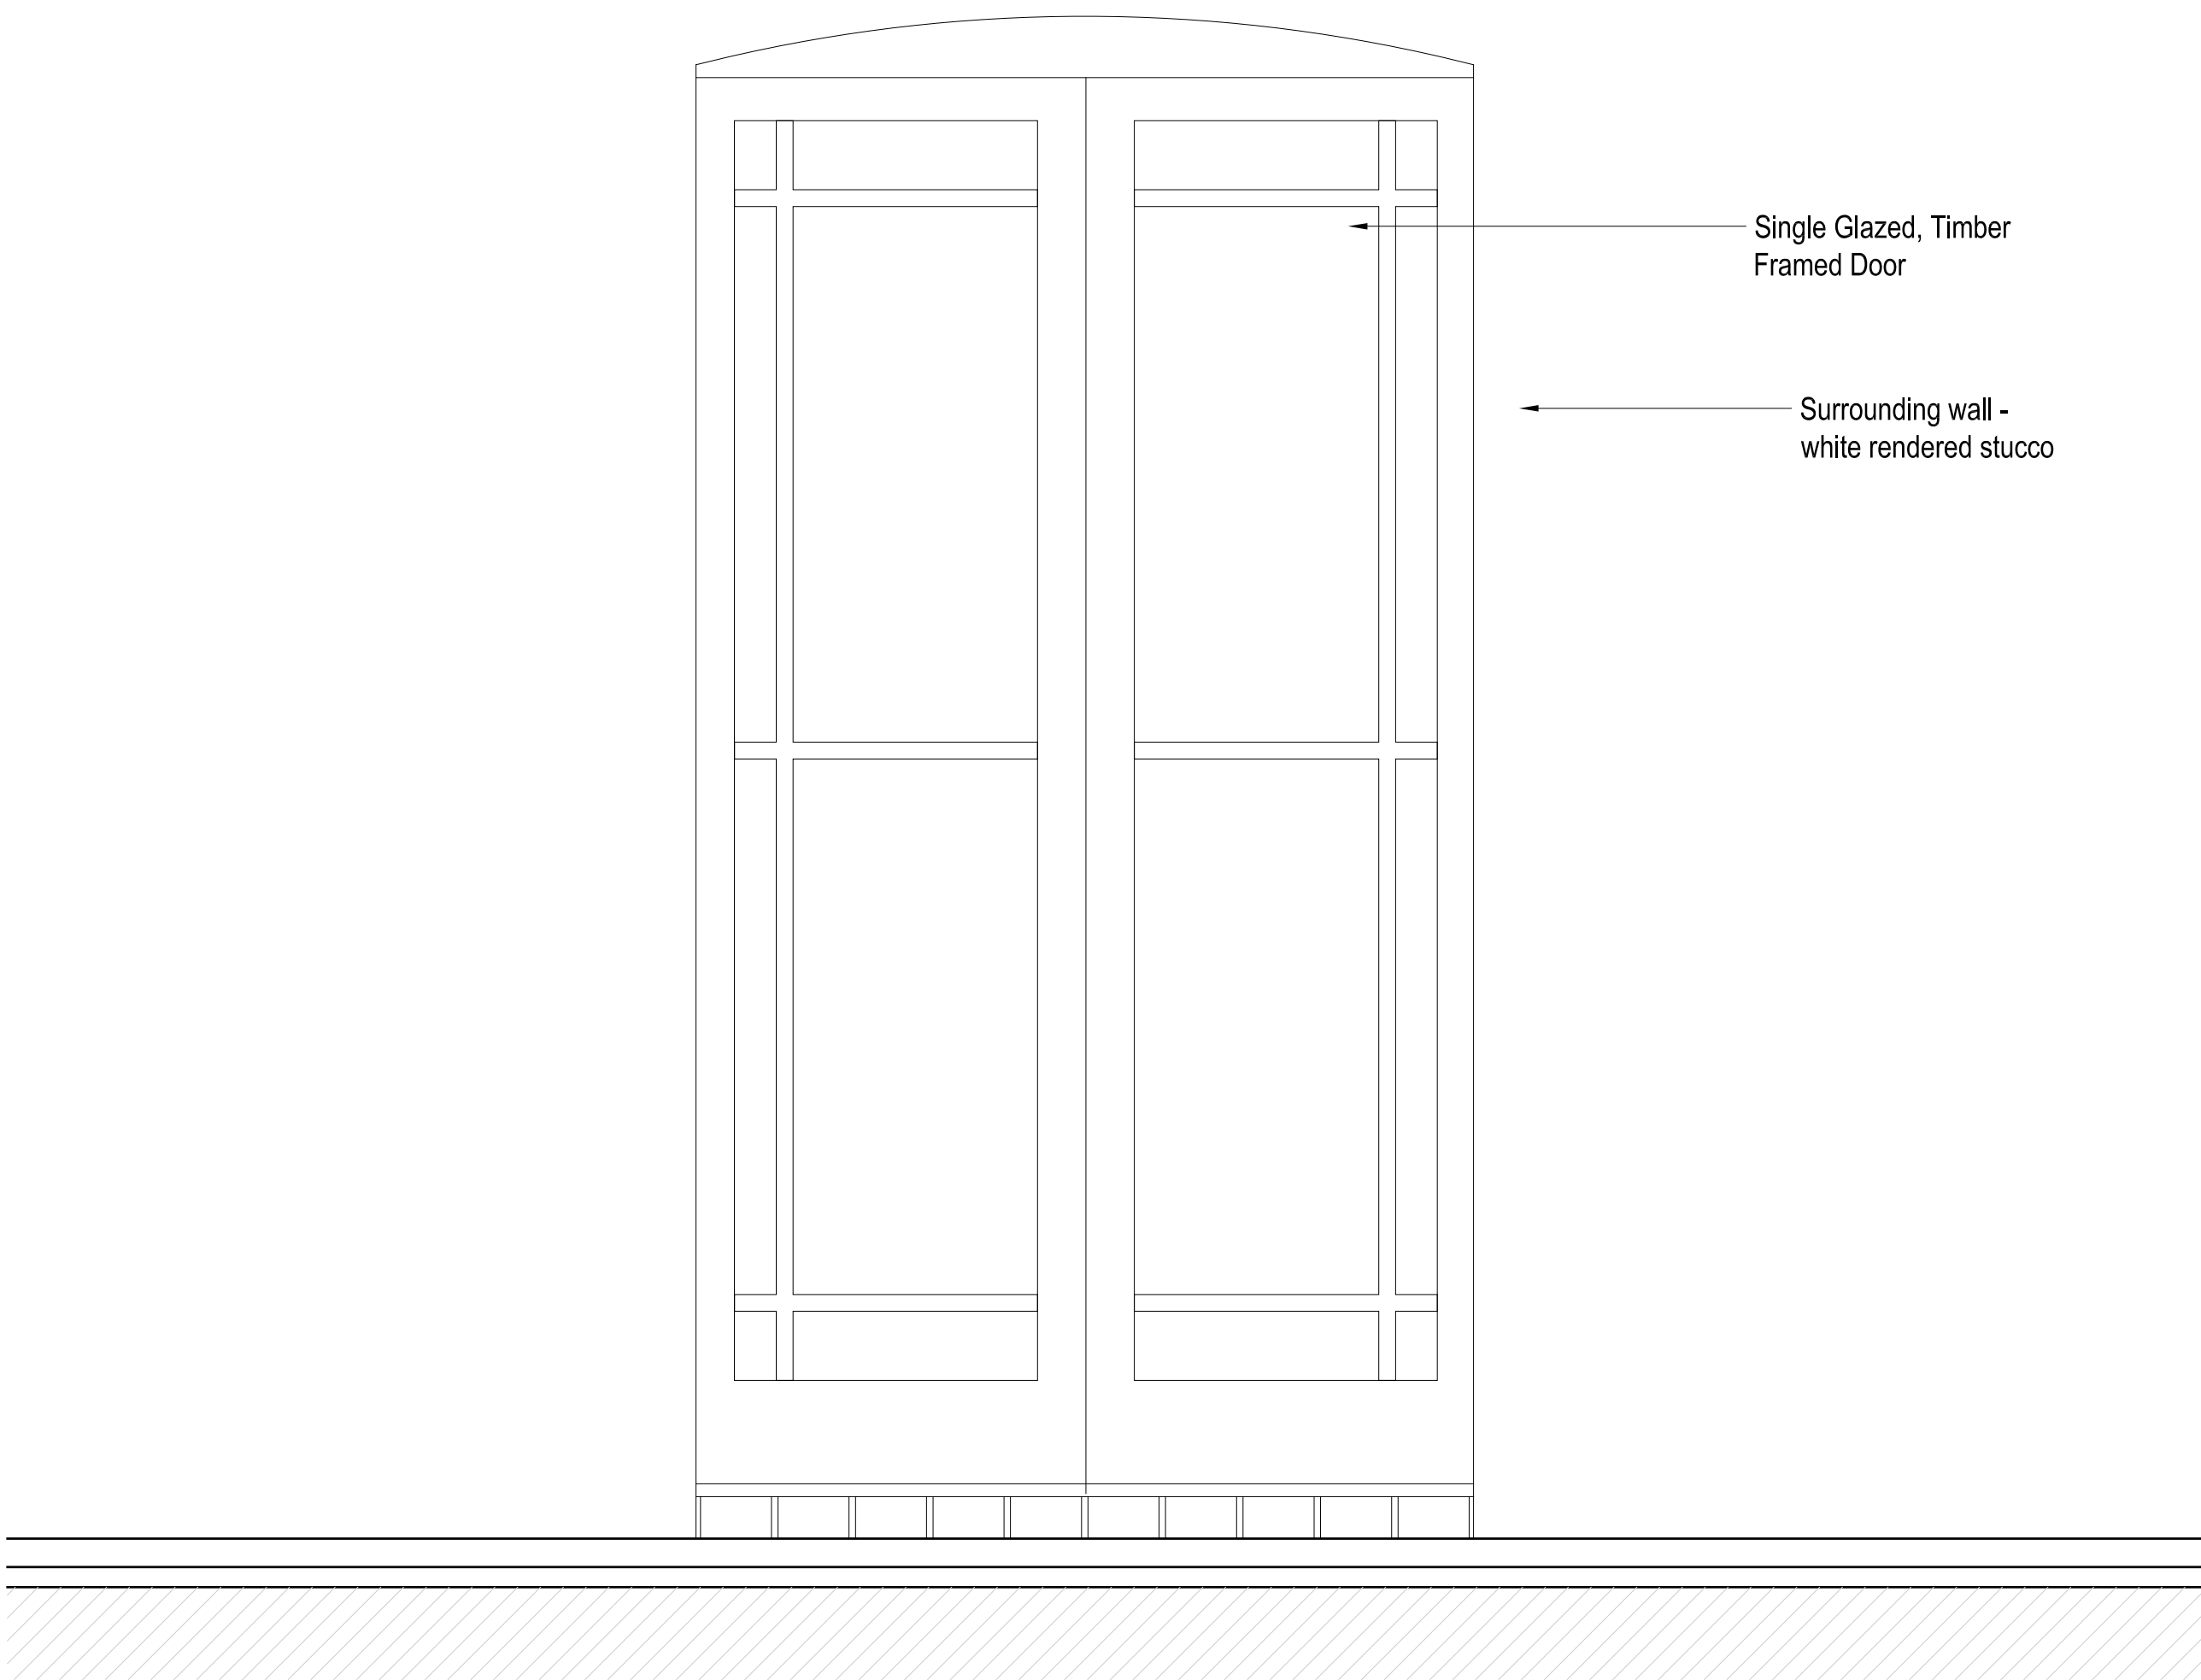

2 EXTERNAL ELEVATION (Partial)
EXISTING

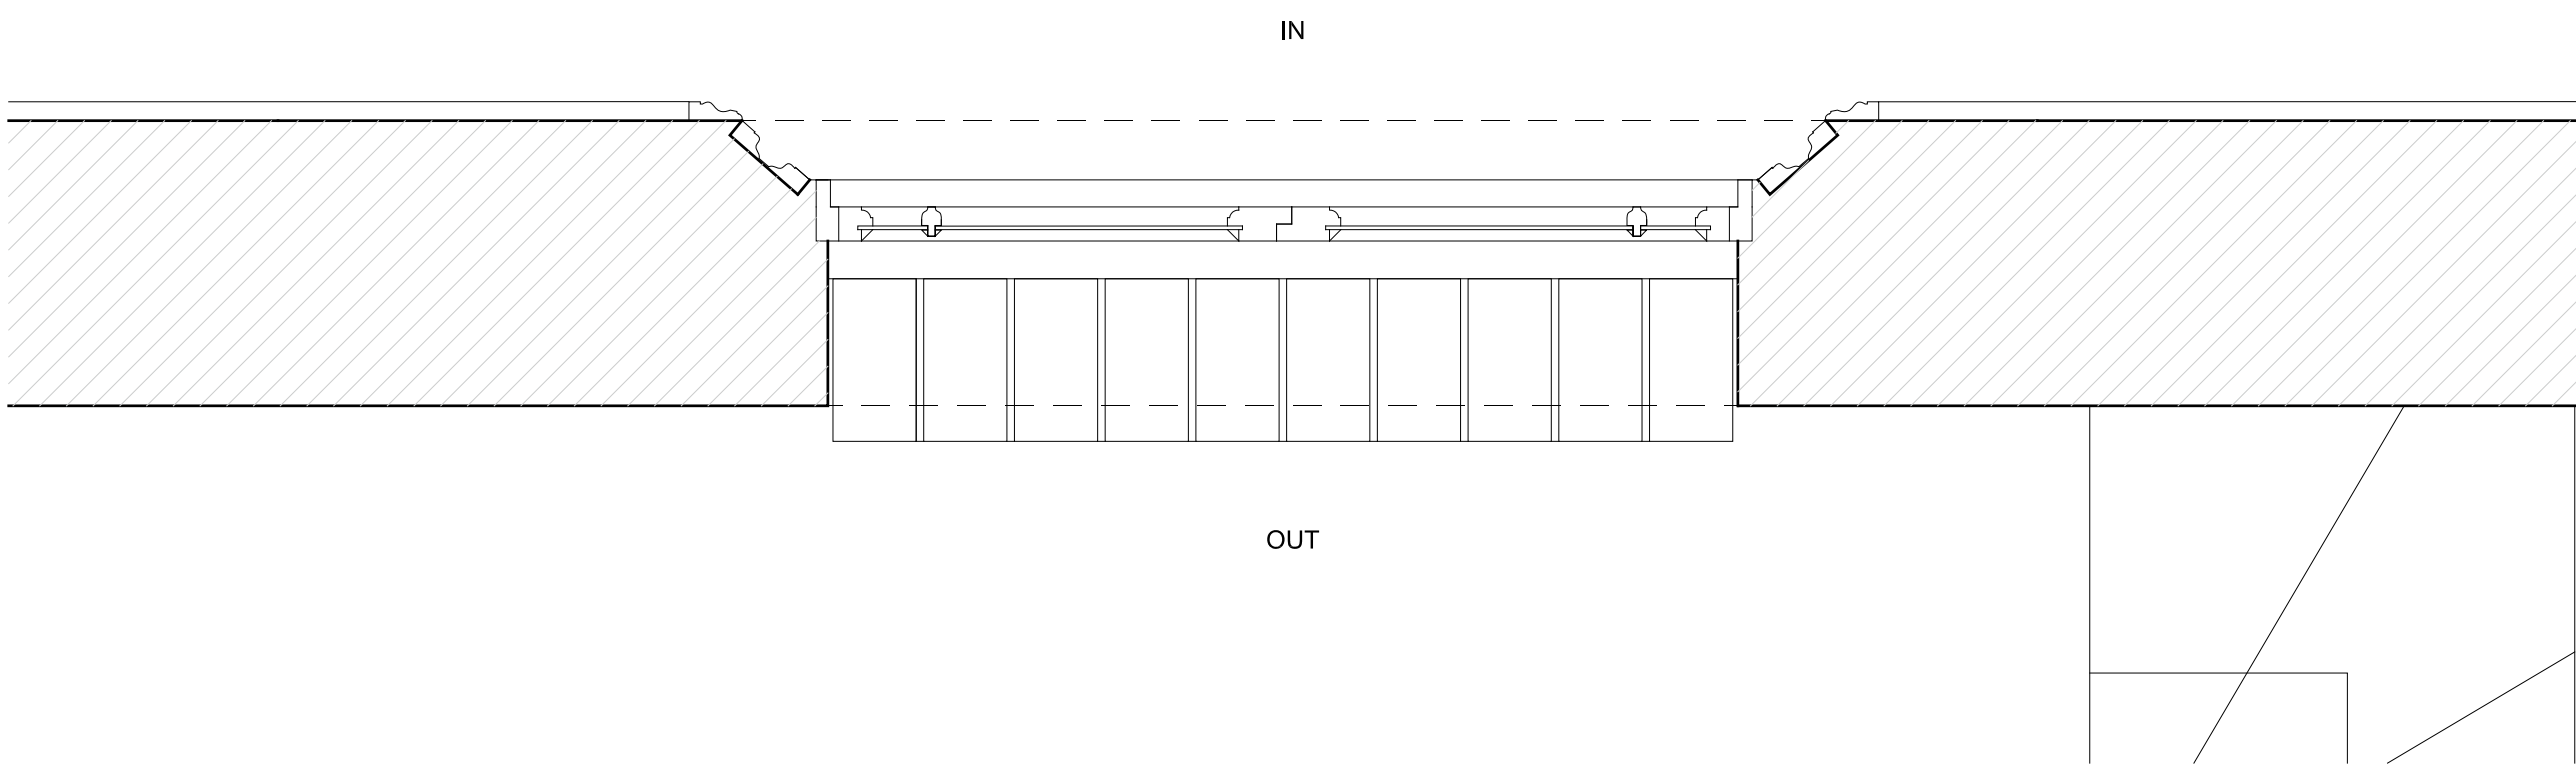

3 PLAN (Partial)
EXISTING

1. Dimensions given in millimetres unless stated otherwise.
2. All levels are in metres above AOD unless stated otherwise.
3. All dimensions to be verified on site prior to proceeding, and all discrepancies to be notified in writing to the Client.
4. The Client is to be informed of any inaccuracies of the existing works or surroundings.

Notes

Revisions		
Rev.	Description	Date
A	Planning	25.02.2019

Project 950-CC

Refurbishment of existing property

Client

Anthony and Beverley Silverstone
22 Chalcot Crescent NW1 8YD

Architect

COOKE
FAWCETT
ARCHITECTS
1-2 Herbal Hill
London, EC1R 5EF
+44 (0)20 7078 4030

Scale

1:10 / 1:20
at A1/A3 size
NOT FOR
CONSTRUCTION

Drawing Title

Existing lightwell doors

Drawing No.

CF-DR-950-1-0902-A