


This drawing is not to be scaled. Use figured dimensions only. All dimensions are to be checked on site and any discrepancies, errors or omissions are to be reported to the architect prior to commencement of works.

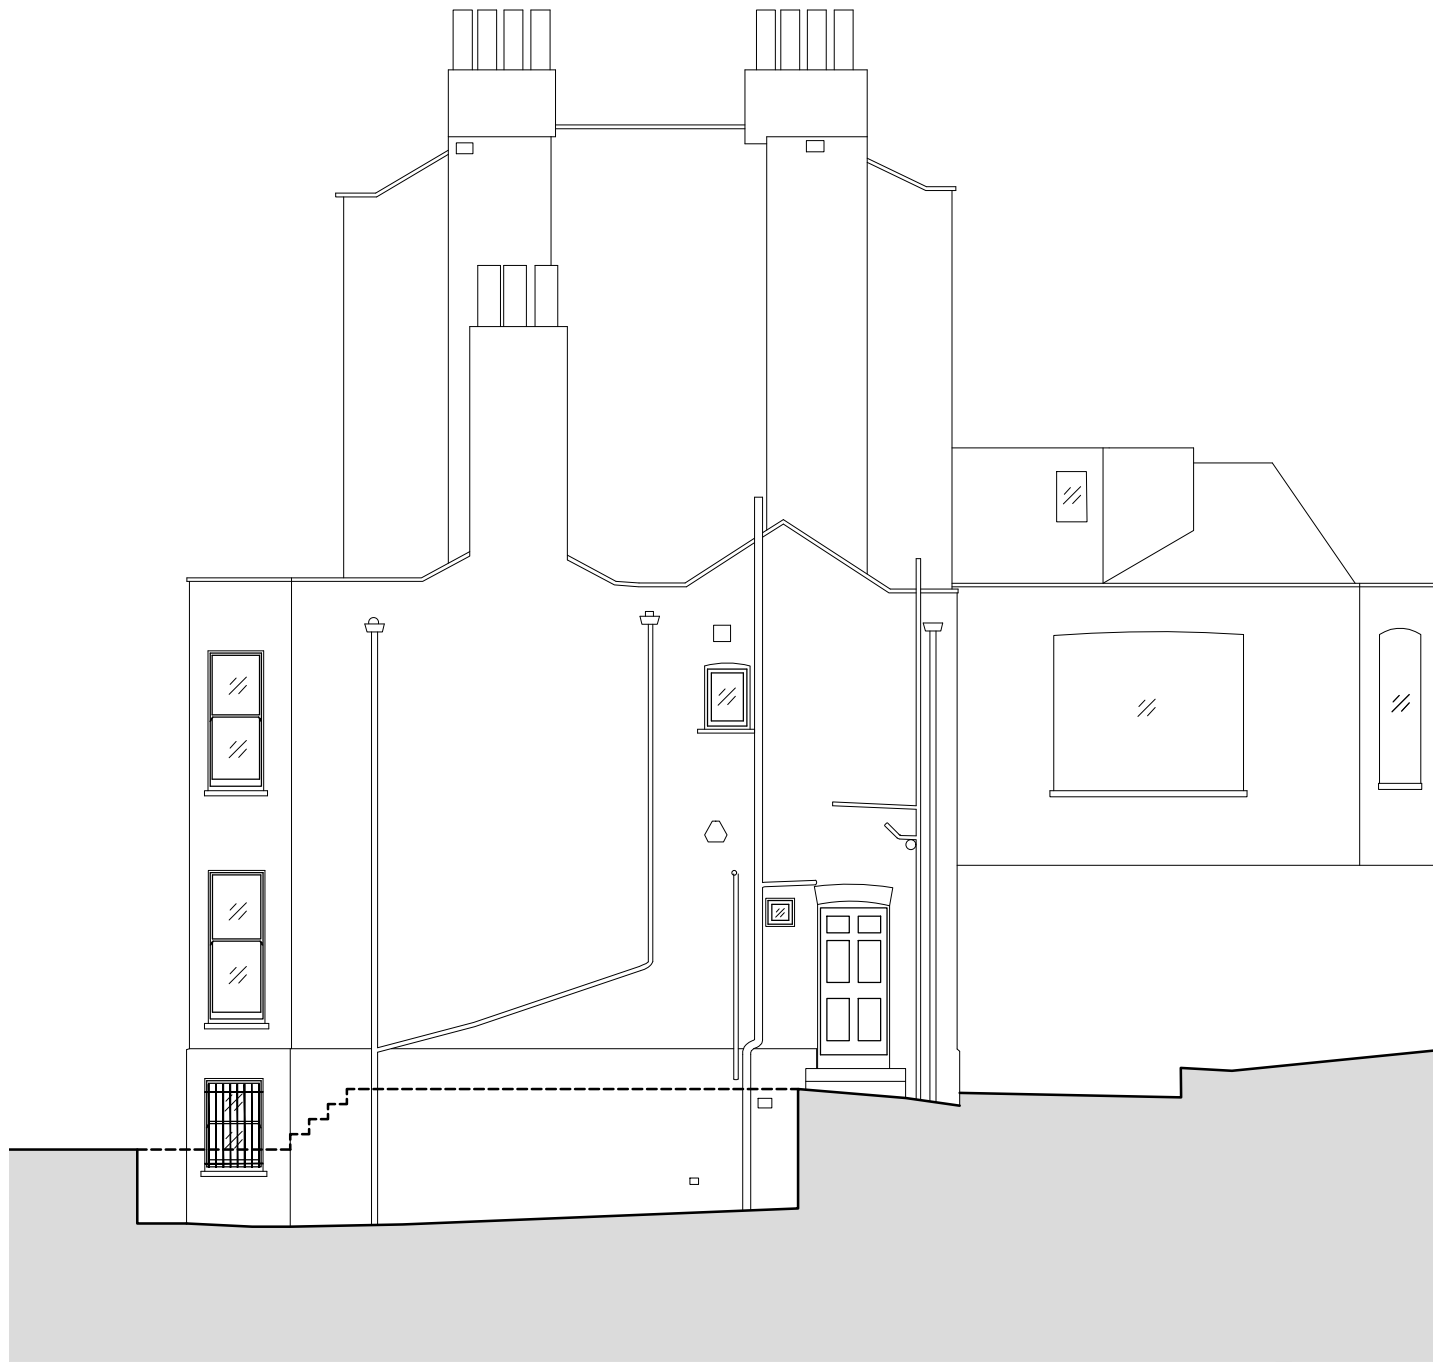

EXISTING SIDE ELEVATION

Subject to detailed dimensional survey -Please note these drawings are based on existing drawings prepared by others. BB Partnership cannot be held responsible for any discrepancies and/or inaccuracy that may arise


ALL DIMENSIONS APPROXIMATE

SCHEME DESIGN SUBJECT TO  
STRUCTURAL ENGINEER /SERVICES ENGINEER,  
& PLANNERS COMMENT

FOR PLANNING

| A | 04/02/19 | Windows Updated

| HY |

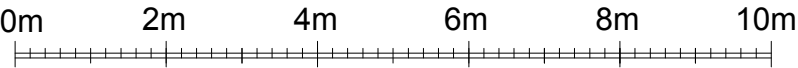

SCALE 1:100

**BB PARTNERSHIP** LTD

CHARTERED ARCHITECTS

Studios 33-34, 10 Hornsey St, London. N7 8EL  
Tel 020 7336 8555 - e-mail - architect@bbpartnership.co.uk

project 9 Pilgrims Lane, Hampstead London, NW3 1SJ	date	scale	drawn
	04.02.19	1:100@A3	HY
	drwg. no	rev.	
drawing Existing Elevations Side	FZD-111	A	