


This drawing is not to be scaled. Use figured dimensions only. All dimensions are to be checked on site and any discrepancies, errors or omissions are to be reported to the architect prior to commencement of works.

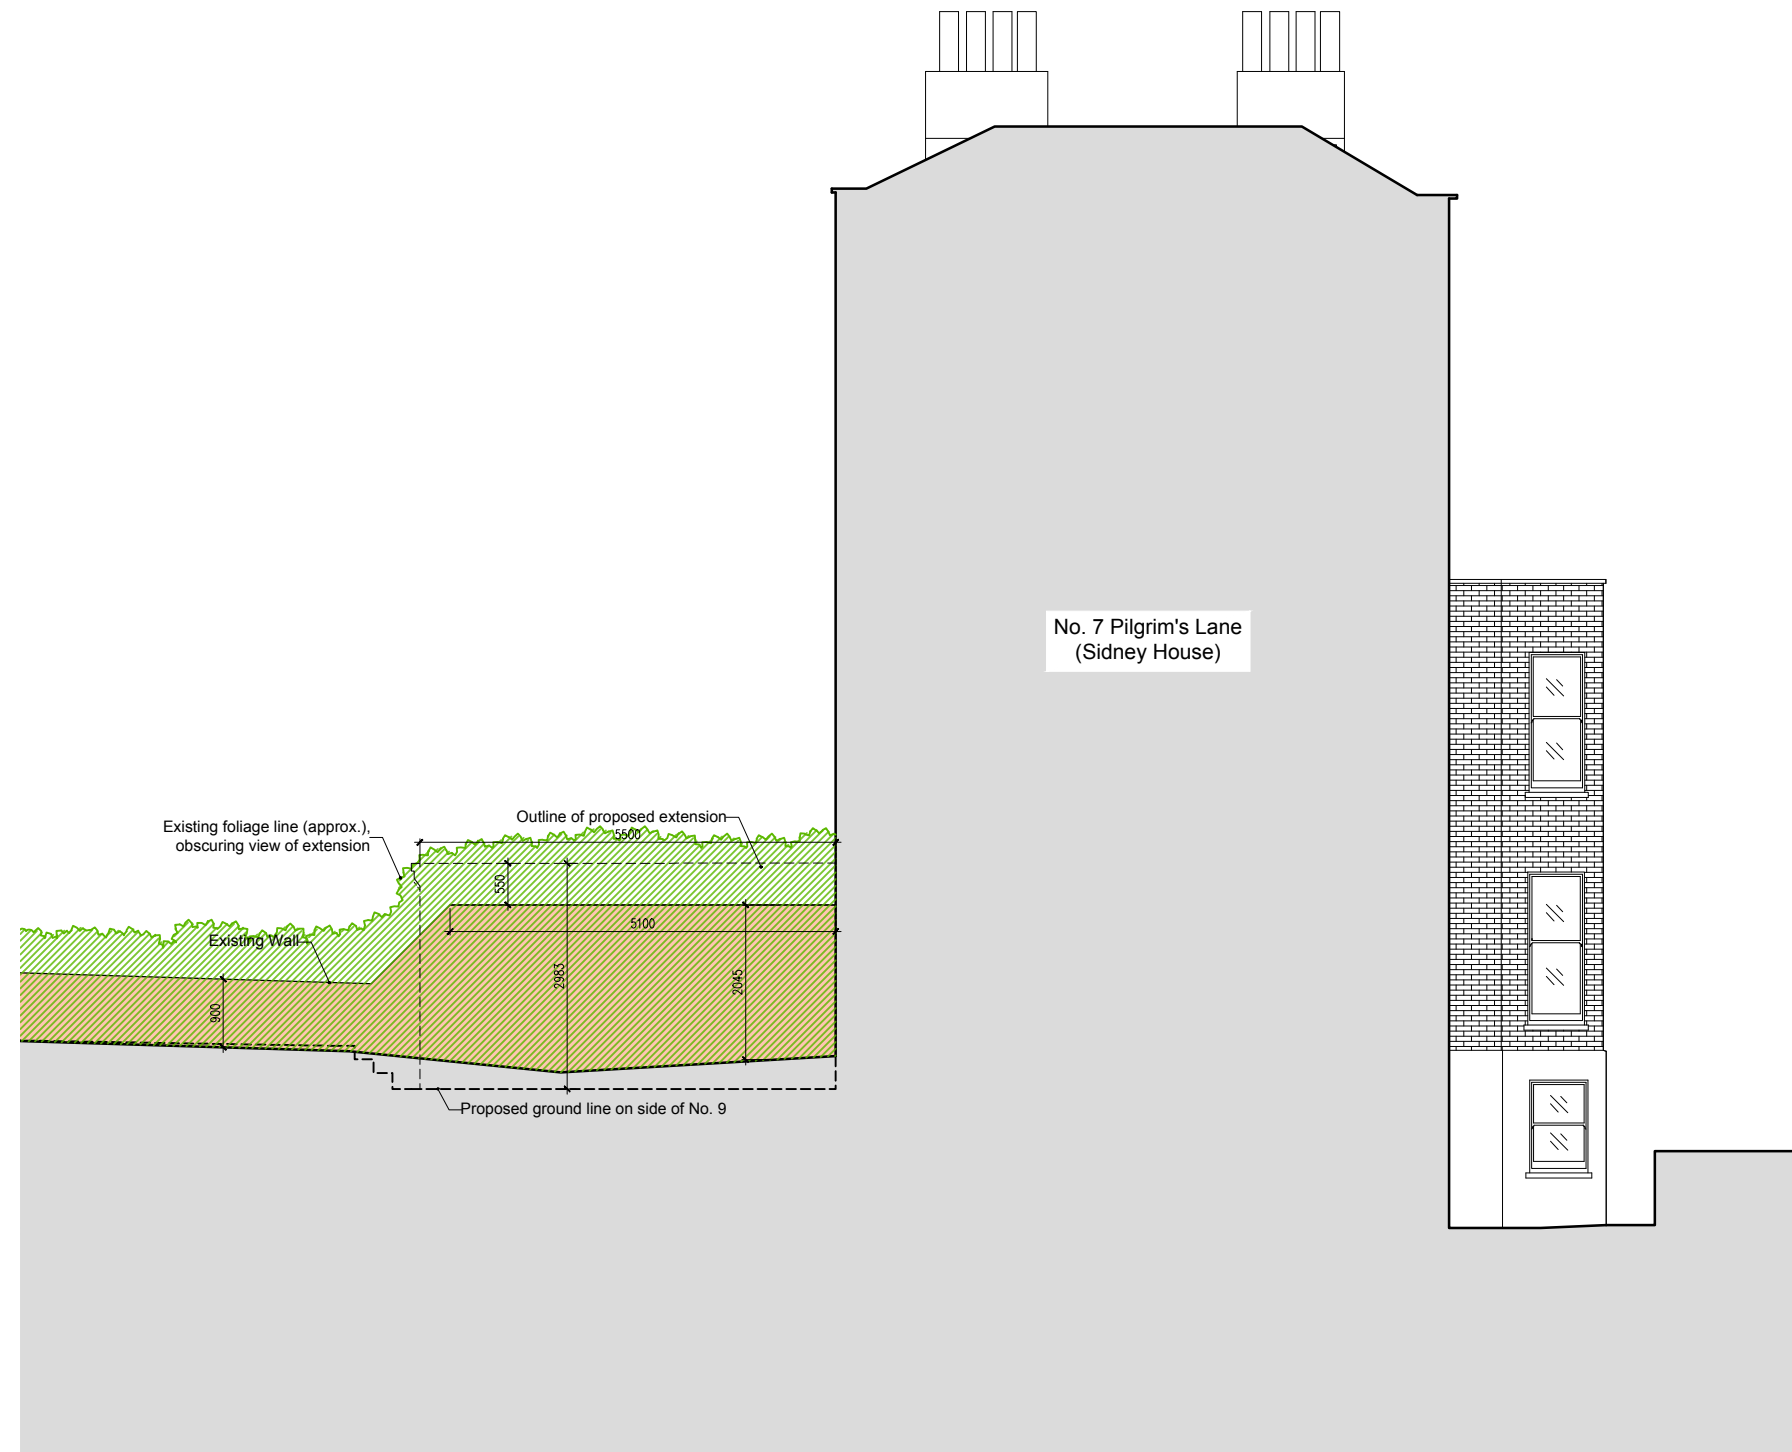


PROPOSED SIDE ELEVATION

ALL DIMENSIONS APPROXIMATE

SCHEME DESIGN SUBJECT TO
STRUCTURAL ENGINEER /SERVICES ENGINEER,
& PLANNERS COMMENT

FOR PLANNING

| A | 14/02/19 | Elevation amendments and added foliage | HY |
| B | 22/02/19 | Ground level amended | HY |

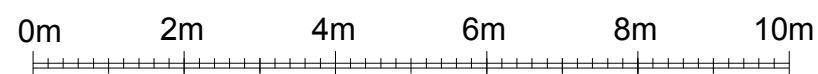

SCALE 1:100

BB PARTNERSHIP LTD
CHARTERED ARCHITECTS
Studios 33-34, 10 Hornsey St, London. N7 8EL
Tel 020 7336 8555 - e-mail - architect@bbpartnership.co.uk

© 2018 BB PARTNERSHIP LIMITED

project
9 Pilgrims Lane, Hampstead
London, NW3 1SJ
drawing
Proposed Elevations
View from No. 7's side of garden wall

date	22.02.19	scale	1:100@A3	drawn	HY
drwg. no	FZD-212	rev.	B		

ALL RIGHTS RESERVED

CHECK ALL DIMENSIONS ON SITE