



This drawing is not to be scaled. Use figured dimensions only. All dimensions are to be checked on site and any discrepancies, errors or omissions are to be reported to the architect prior to commencement of works.

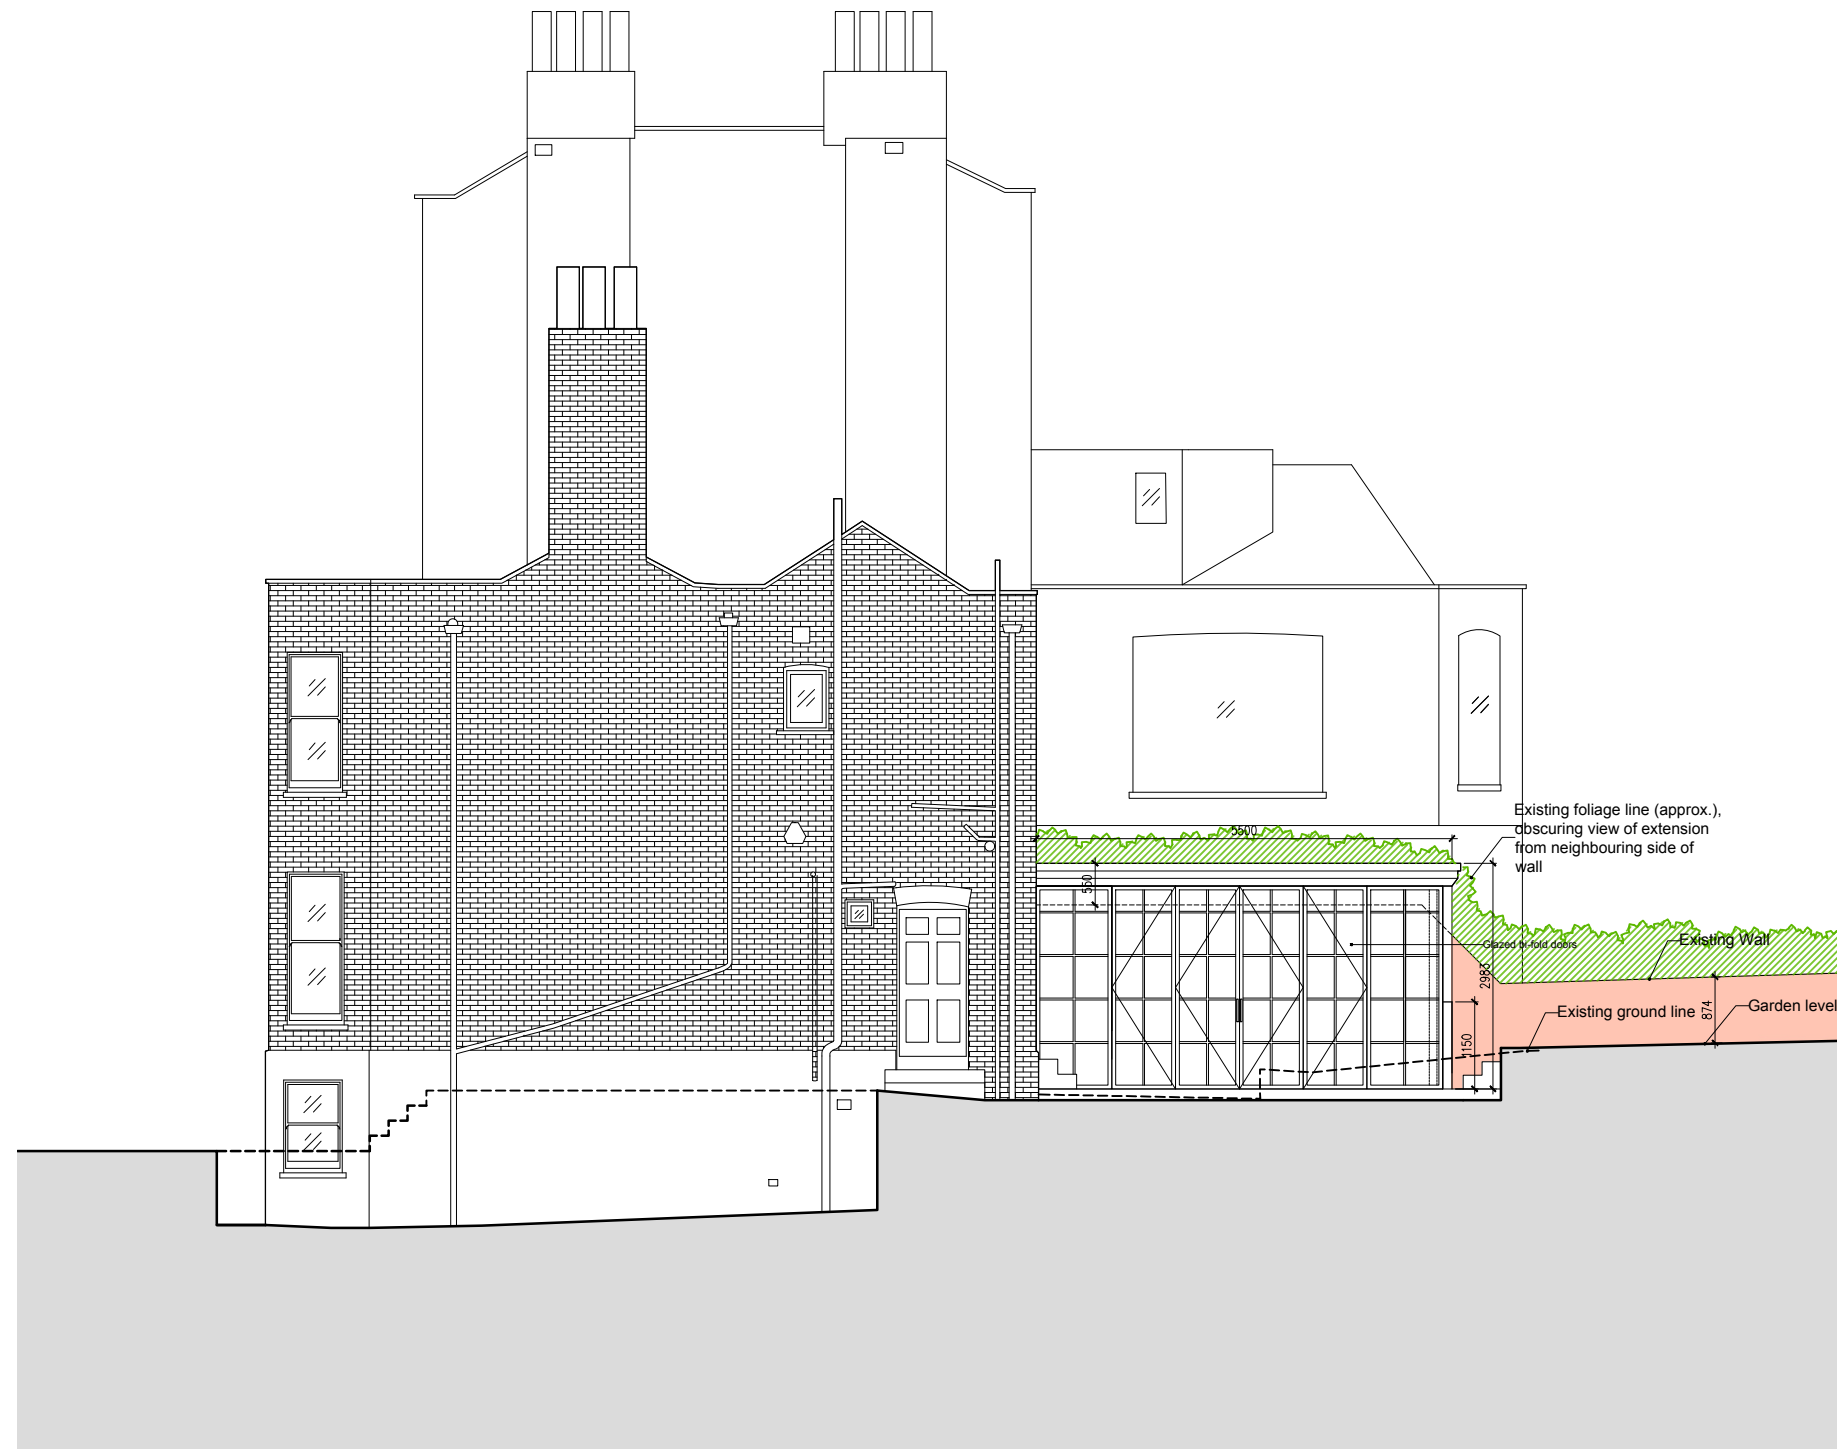


PROPOSED SIDE ELEVATION



SCALE 1:100

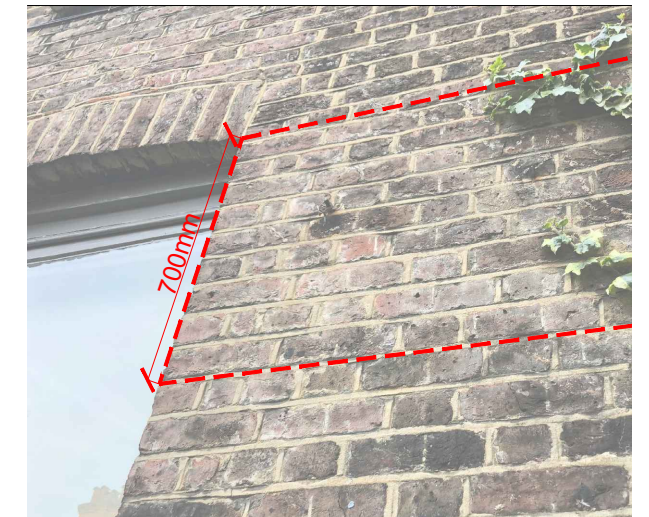

Height of existing garden wall in relation to existing window lintel height.

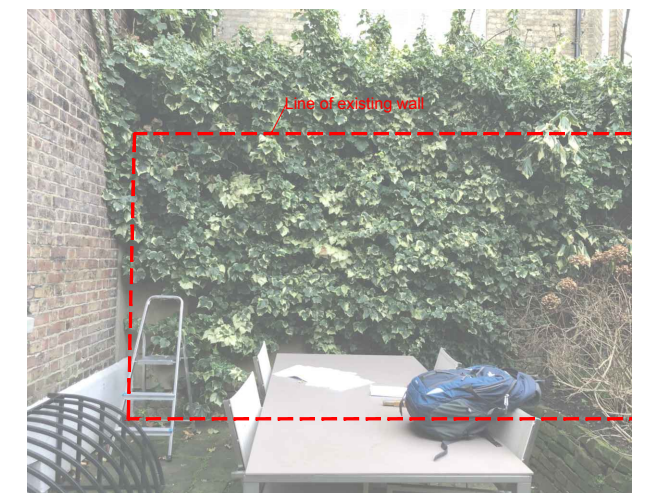

Outline of existing garden wall.

ALL DIMENSIONS APPROXIMATE

SCHEME DESIGN SUBJECT TO  
STRUCTURAL ENGINEER /SERVICES ENGINEER,  
& PLANNERS COMMENT

**FOR PLANNING**

- | C | 07/02/19 | Reduction of extension height | HY |
- | D | 13/02/19 | Existing wall and elevation amendments | HY |
- | E | 14/02/19 | Elevation amendments and added foliage | HY |
- | F | 22/02/19 | Elevation amendments - Step added | HY |

**BB PARTNERSHIP LTD**  
CHARTERED ARCHITECTS  
Studios 33-34, 10 Hornsey St, London. N7 8EL  
Tel 020 7336 8555 - e-mail - architect@bbpartnership.co.uk

© 2018 BB PARTNERSHIP LIMITED

project  
9 Pilgrims Lane, Hampstead  
London, NW3 1SJ  
drawing  
Proposed Elevations  
Side

ALL RIGHTS RESERVED

date	scale	drawn
22.02.19	1:100@A3	HY
drwg. no		rev.
FZD-211		F

CHECK ALL DIMENSIONS ON SITE