



REVISIONS			
Rev.	Drawn	By	Check
-	-	-	-

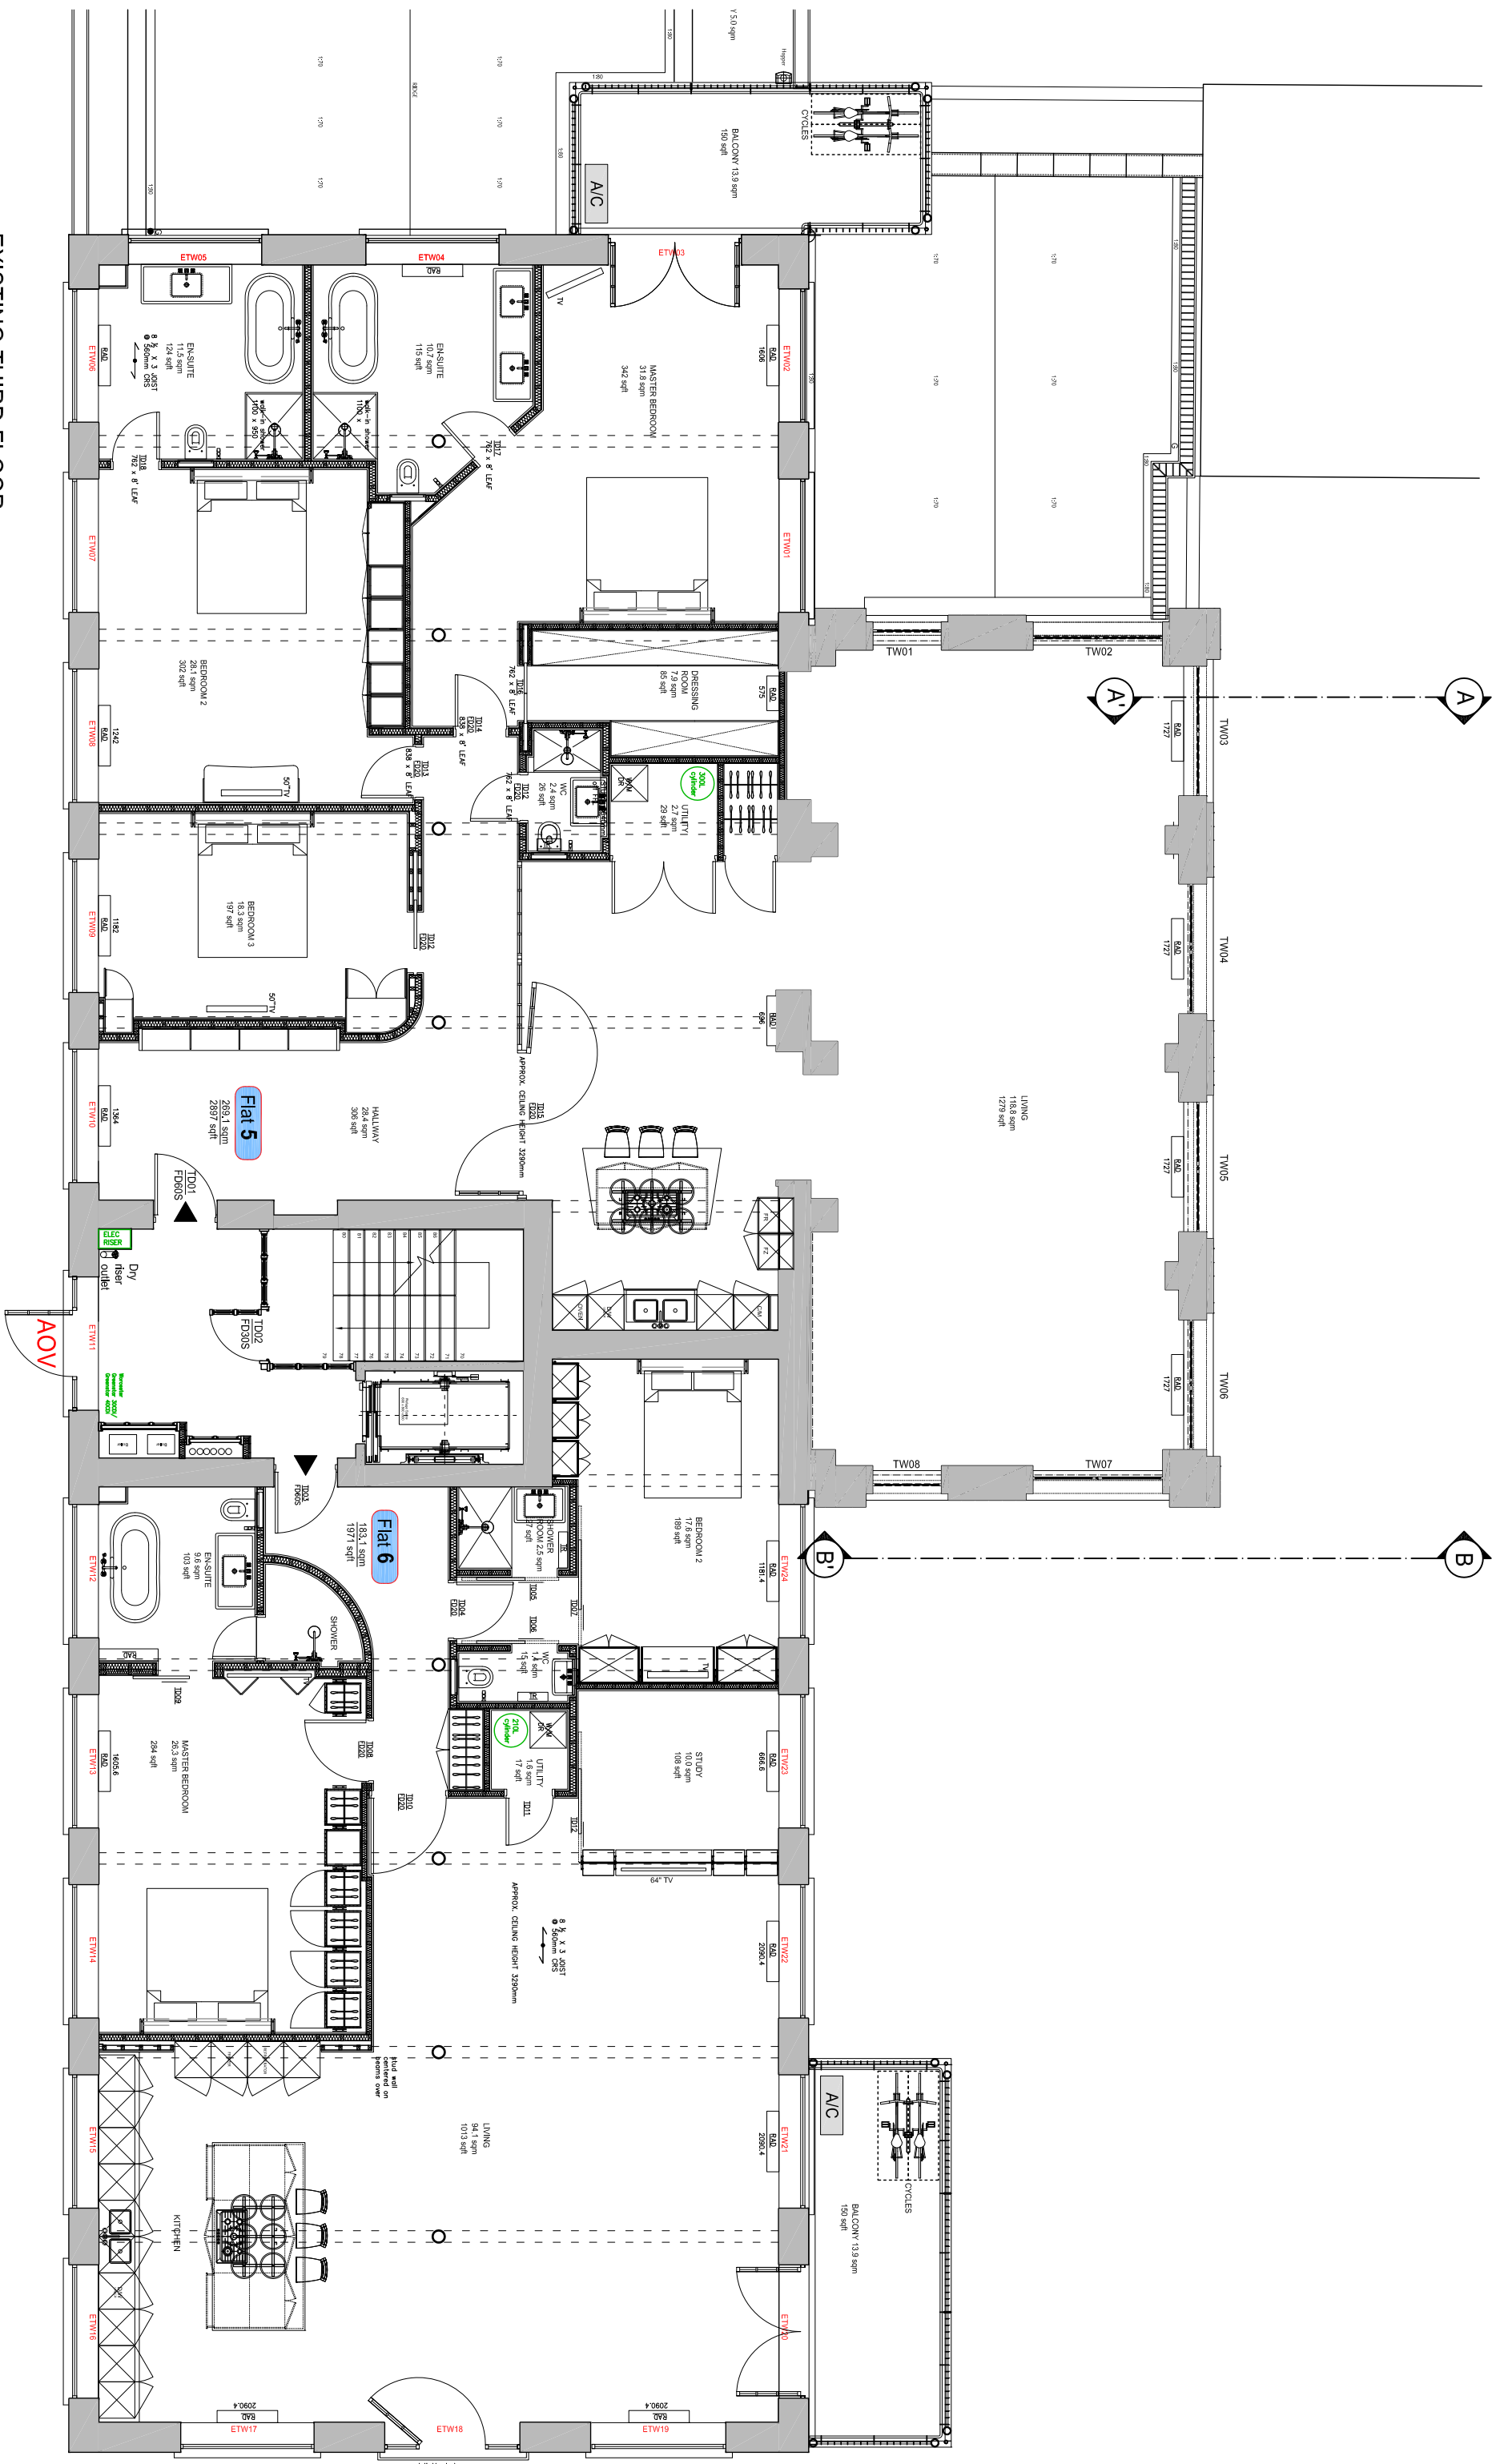


EXISTING THIRD FLOOR

0 1 2 3 4 5 10m

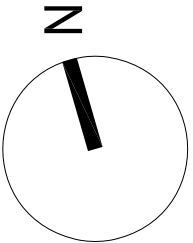

PLANNING APPLICATION

ALL DIMENSIONS TO BE CHECKED ON SITE
WORK TO BE DONE TO THE ARCHITECT'S
REPORT'S DIMENSIONS ONLY
AT OWNERS RISK AND RISK OF LITIGATION

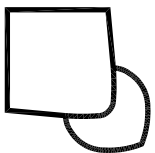

46 Great Marlborough Street
LONDON
W1F 7AN
Telephone: 020 764 9000 Fax: 020 7494 4844

Client

RISETALL LTD

Project Title
Rear Balconies
10A Belmont Street,
LONDON NW1

Drawing Title

Existing Third Floor

Scale	1:50@A1:100@A3	Date	February 2019
Drawn	LV	Checked	-
Drawing No.	190210-A(SO)130	Rev.	-