
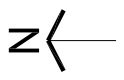


REVISIONS	Rev.	Date	By

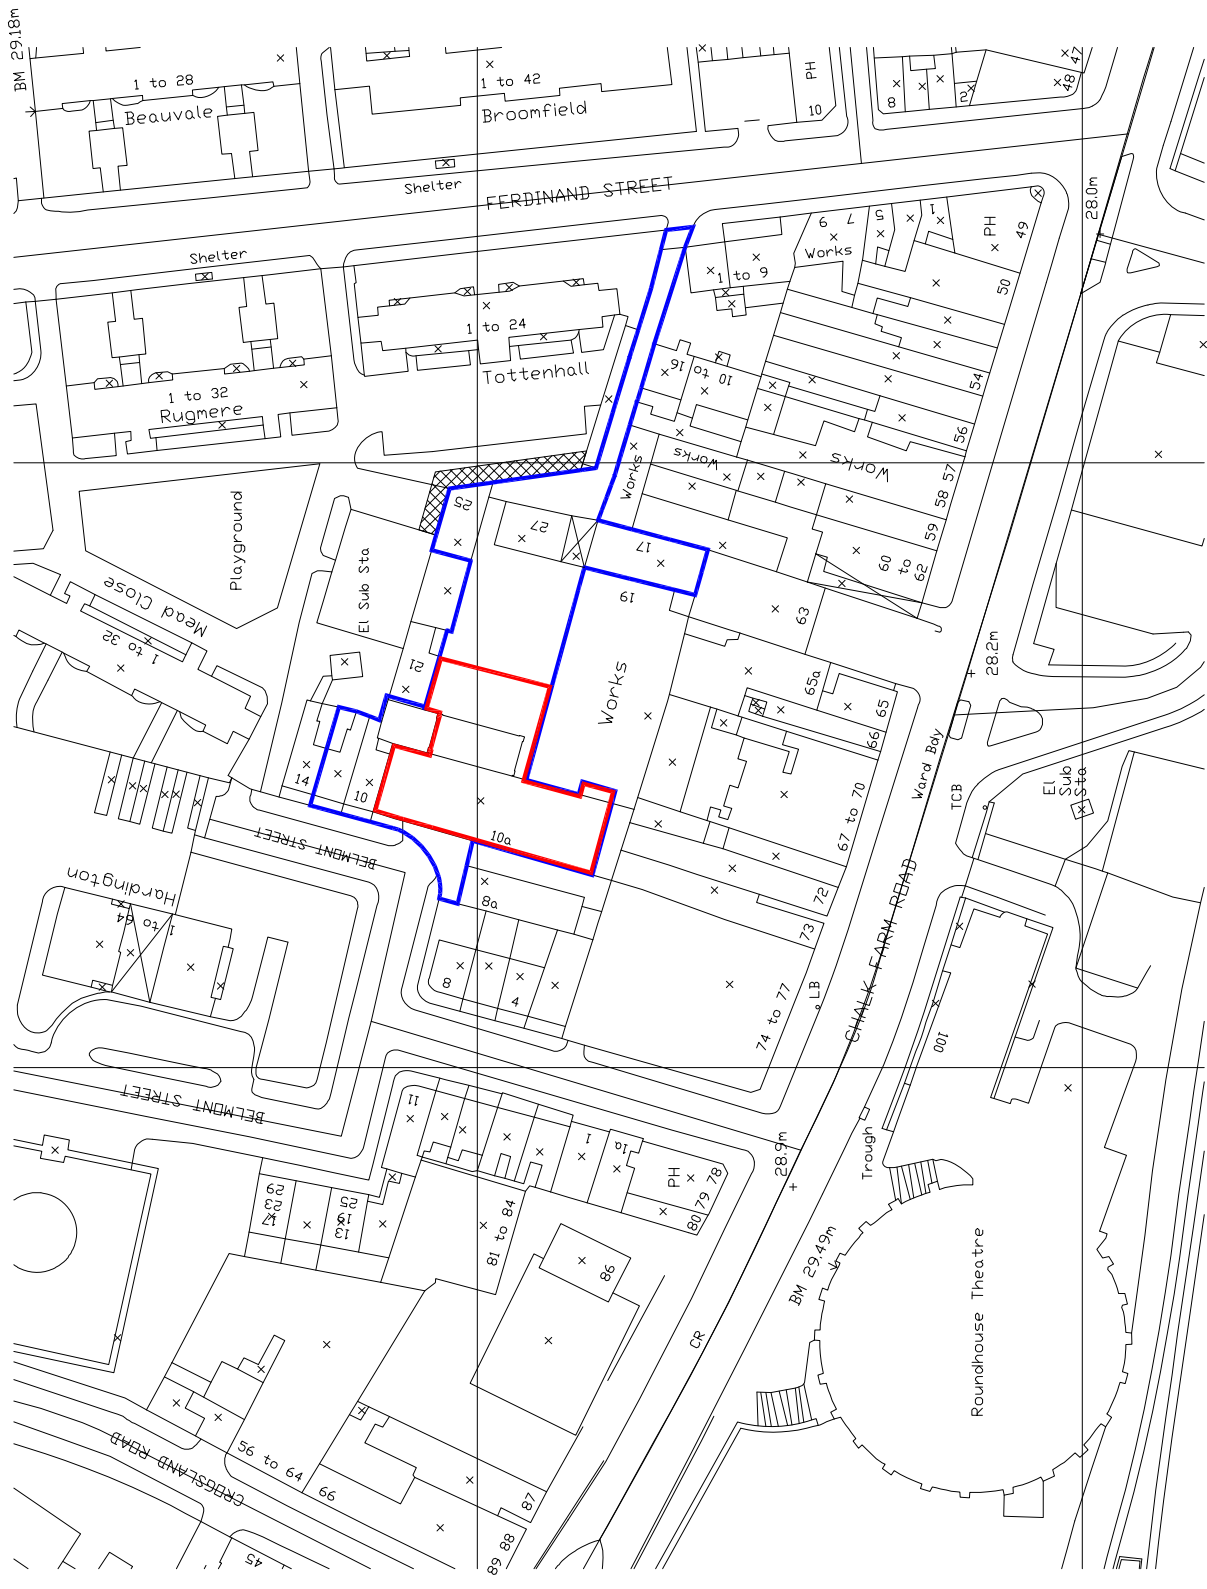

- APPLICATION SITE
- LAND OWNED BY THE APPLICANT

Crown Copyright. All rights reserved. Licence Number 100020449  
Scale 1:1250


**SITE LOCATION PLAN**



**PLANNING APPLICATION**

ALL DIMENSIONS TO BE CHECKED ON SITE  
WORK TO FINISHED DIMENSIONS ONLY  
REPORT ANY DISCREPANCIES IMMEDIATELY  
AT ONCE BEFORE PROCEEDING

**Contemporary Design Solutions**



46 Great Marlborough Street  
London  
W1F 7JW  
Telephone: 020 7464 8000 Fax: 020 7464 4044

**Client**

**WARMHAZE LTD**

**Project Title**

Rear Balconies  
10A Belmont Street  
LONDON NW1

**Drawing Title**

Site Location Plan

Scale: 1:1250@A3 Date: February 2019  
Drawn: LV Checked: [Signature]  
Drawing No. **190210-A(SO)001** Rev: -