



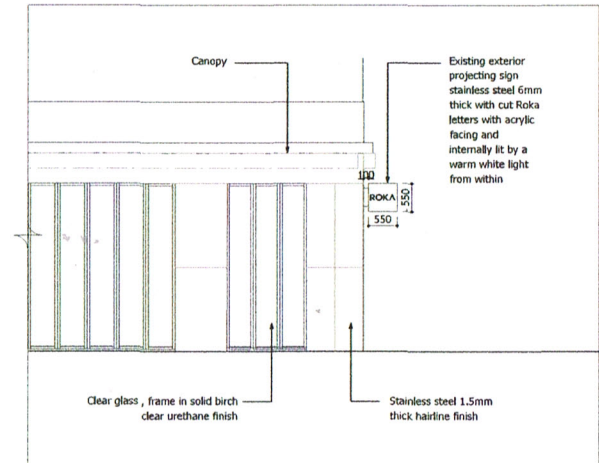

02 ROKA Charlotte Street- Existing Elevation AA
SCALE 1:50 @ A1



03 ROKA Charlotte Street- Existing Elevation BB
SCALE 1:50 @ A1

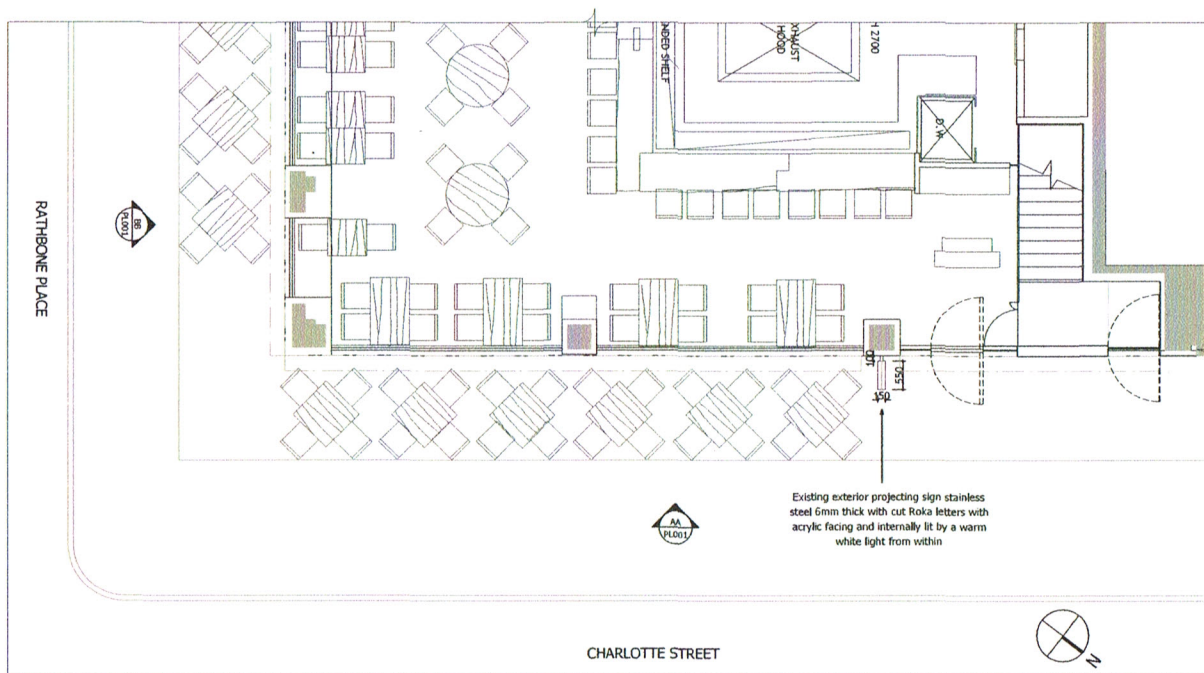

01 ROKA Charlotte Street- Existing plan
SCALE 1:50 @ A1

PROJECT - TITLE
ROKA
37 CHARLOTTE STREET FITZROVIA LONDON W1T 1RR
DRAWING TITLE
EXISTING PLAN & ELEVATION
PL - 001
SCALE 1:50 @ A1 DRAWN BY SR
DATE 20/11/2018