



02 ROKA Charlotte Street- Proposed Elevation AA
SCALE 1:50 @ A1

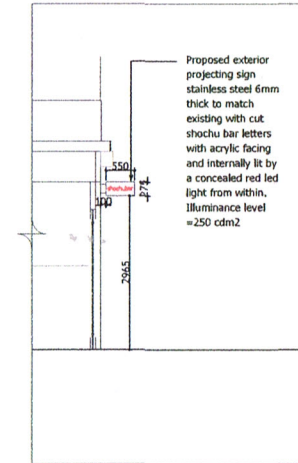

03 ROKA Charlotte Street- Proposed Section CC
SCALE 1:50 @ A1

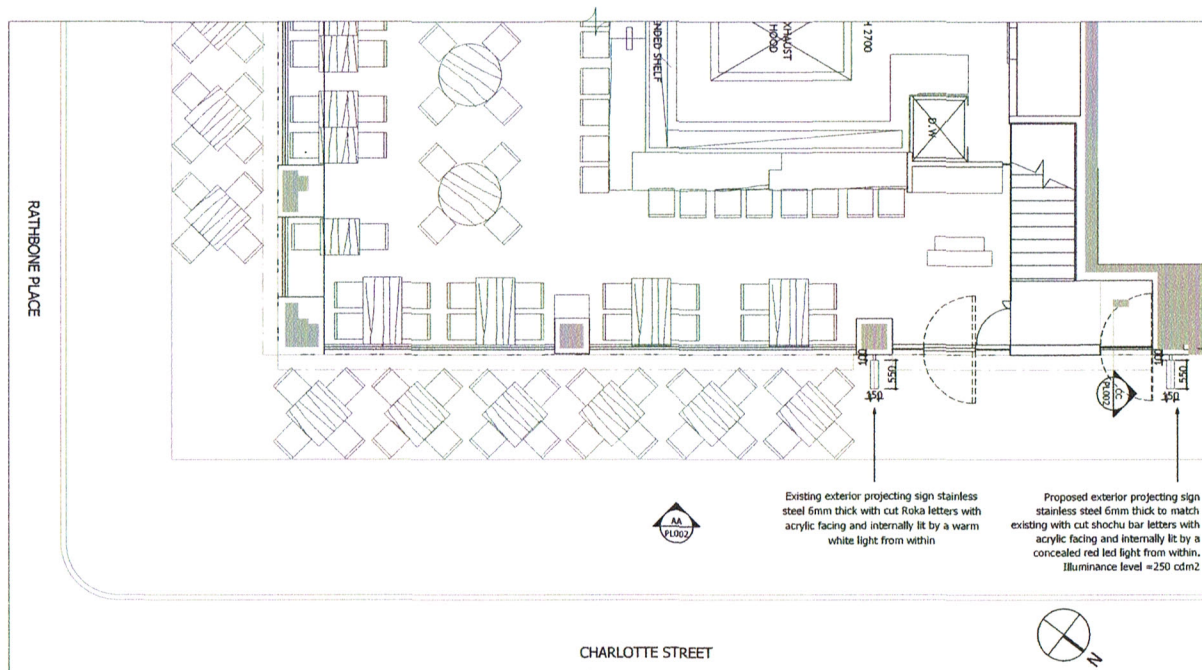

01 ROKA Charlotte Street- Proposed plan
SCALE 1:50 @ A1

PROJECT - TITLE

ROKA

37 CHARLOTTE STREET
FITZROVIA
LONDON W1T 1RR

DRAWING TITLE

PROPOSED PLAN ELEVATION & SECTION

PL - 002

SCALE 1:50 @ A1 DRAWN BY SR
DATE 20/11/2018