


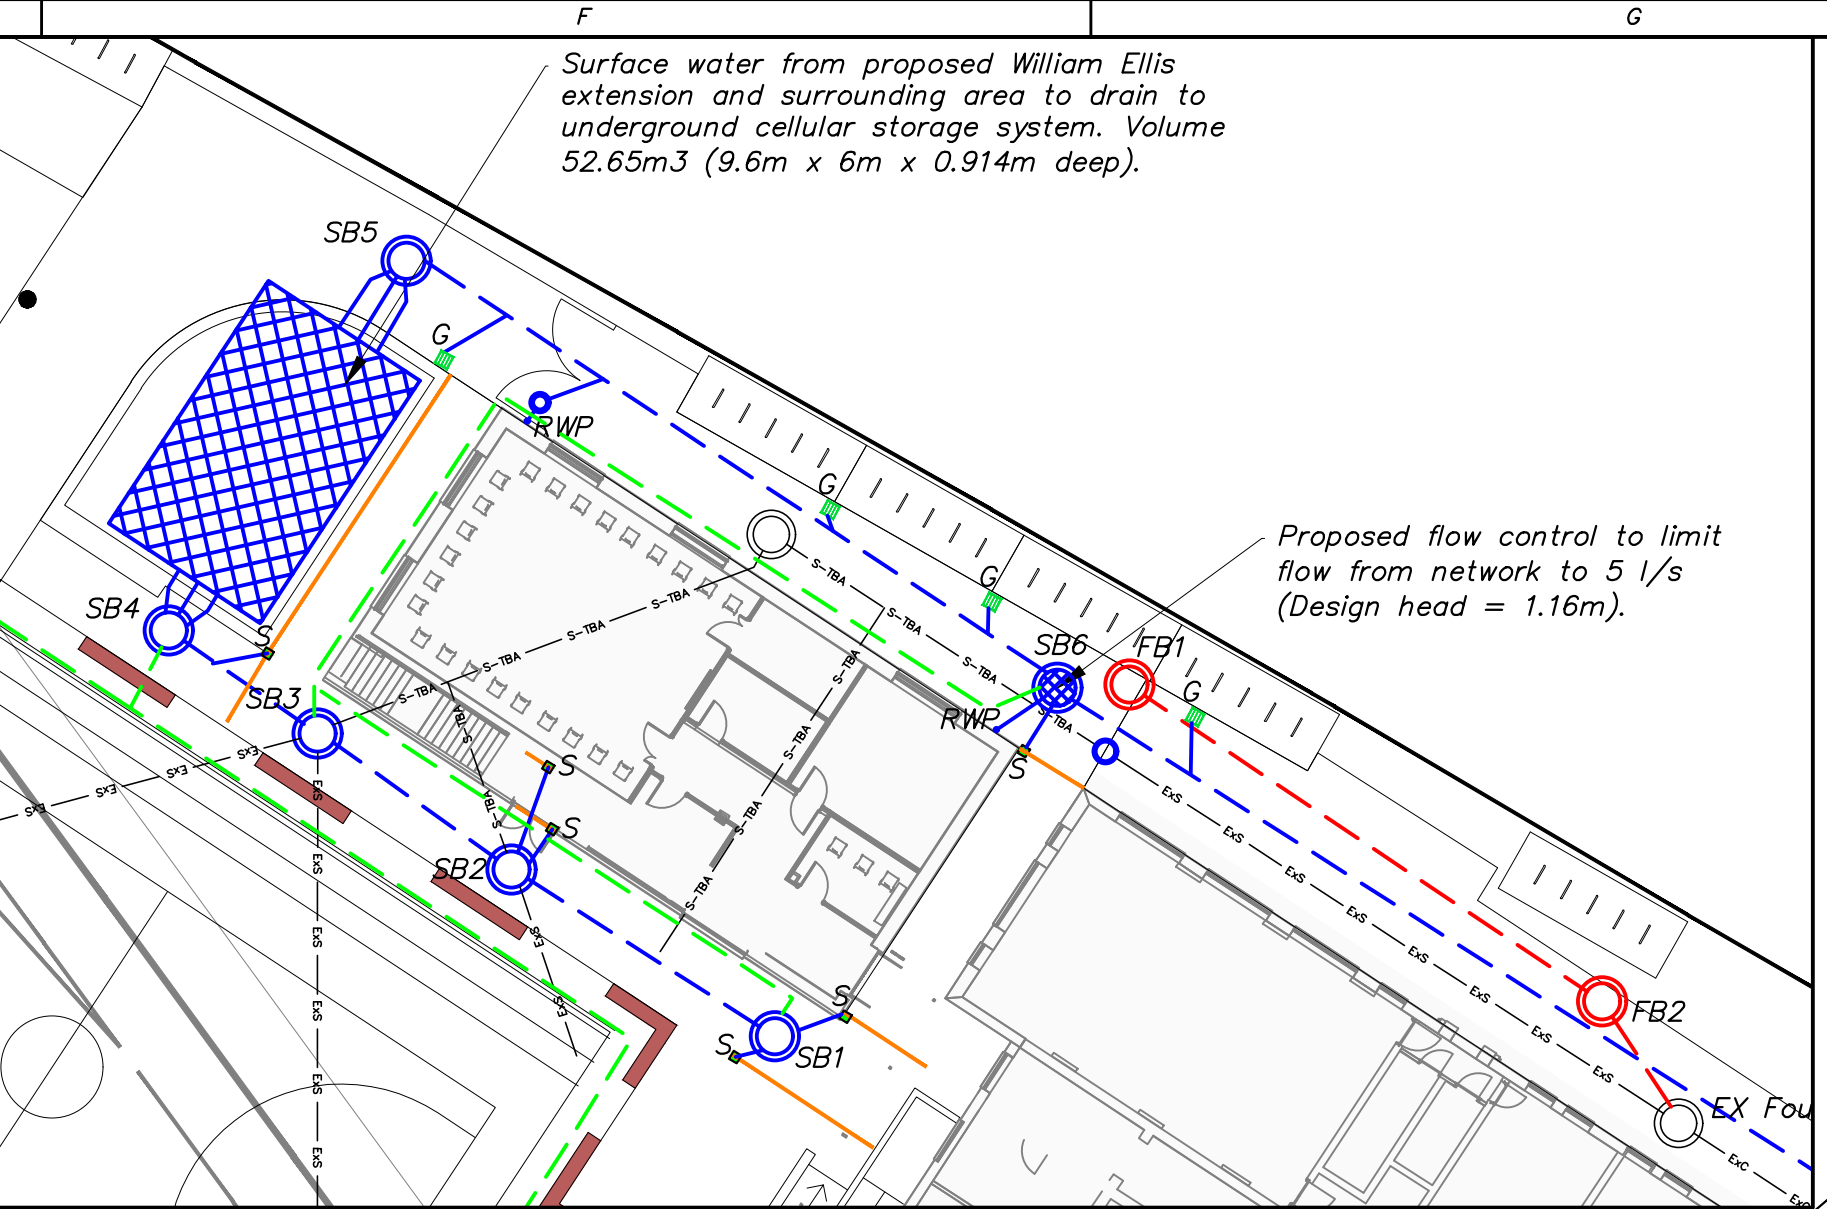

- LEGEND**
- Proposed Storm Drainage
 - Proposed Foul Drainage
 - Proposed Combined Drainage
 - Existing Storm Retained
 - Existing Foul Retained
 - Existing Combined Retained
 - Existing Storm Abandoned
 - Existing Foul Abandoned
 - Existing Combined Abandoned
 - Proposed Land Drain
 - M1500 shallow drainage channel
 - M1500 drainage channel
 - Proposed Sump unit
 - Proposed Gully unit
 - Proposed Foul upstand and connections
 - Proposed RWP Connection
 - Proposed Cellular Storage

Status	Date	By	Check	Drawing Status	Details				Appr.

**SKETCH
DRAWING**

Project Title:
Parliament Hill School
London
Drawing Title:
Thames Water Approval

Client/Architect:	Farrons (Construction) LTD	Date:	April 2018
Drawn by:	AMCG	Checked by:	EF
Project Number:	152046	Zone:	DC
Level:	SW	Type:	XX
Disc:	SK	Number:	C
Revision:	001		-