

Existing Side Elevation

0m 1m 2m 3m 4m 5m

Scale bar 1:100

**Existing Elevation Drawing subject to  
change due to on-site accessibility.**

## PLANNING

Do not scale off drawing.  
The copyright of this schedule / drawing  
remains with the Architect. No part of this  
schedule / drawing may be reproduced in any  
form or by any means without the written  
permission of Nicholas Lee Architects.

Project: 5 Cleve Road

Drawing Title: Existing Side Elevation


Drawing No: 1238/EE-003

Date: 11/02/19

Scale: 1:100 @ A3

**nicholas lee architects**

34A Rosslyn Hill, London NW3 1NH  
Tel: 020 7435 9315 [www.nleearchitects.com](http://www.nleearchitects.com)

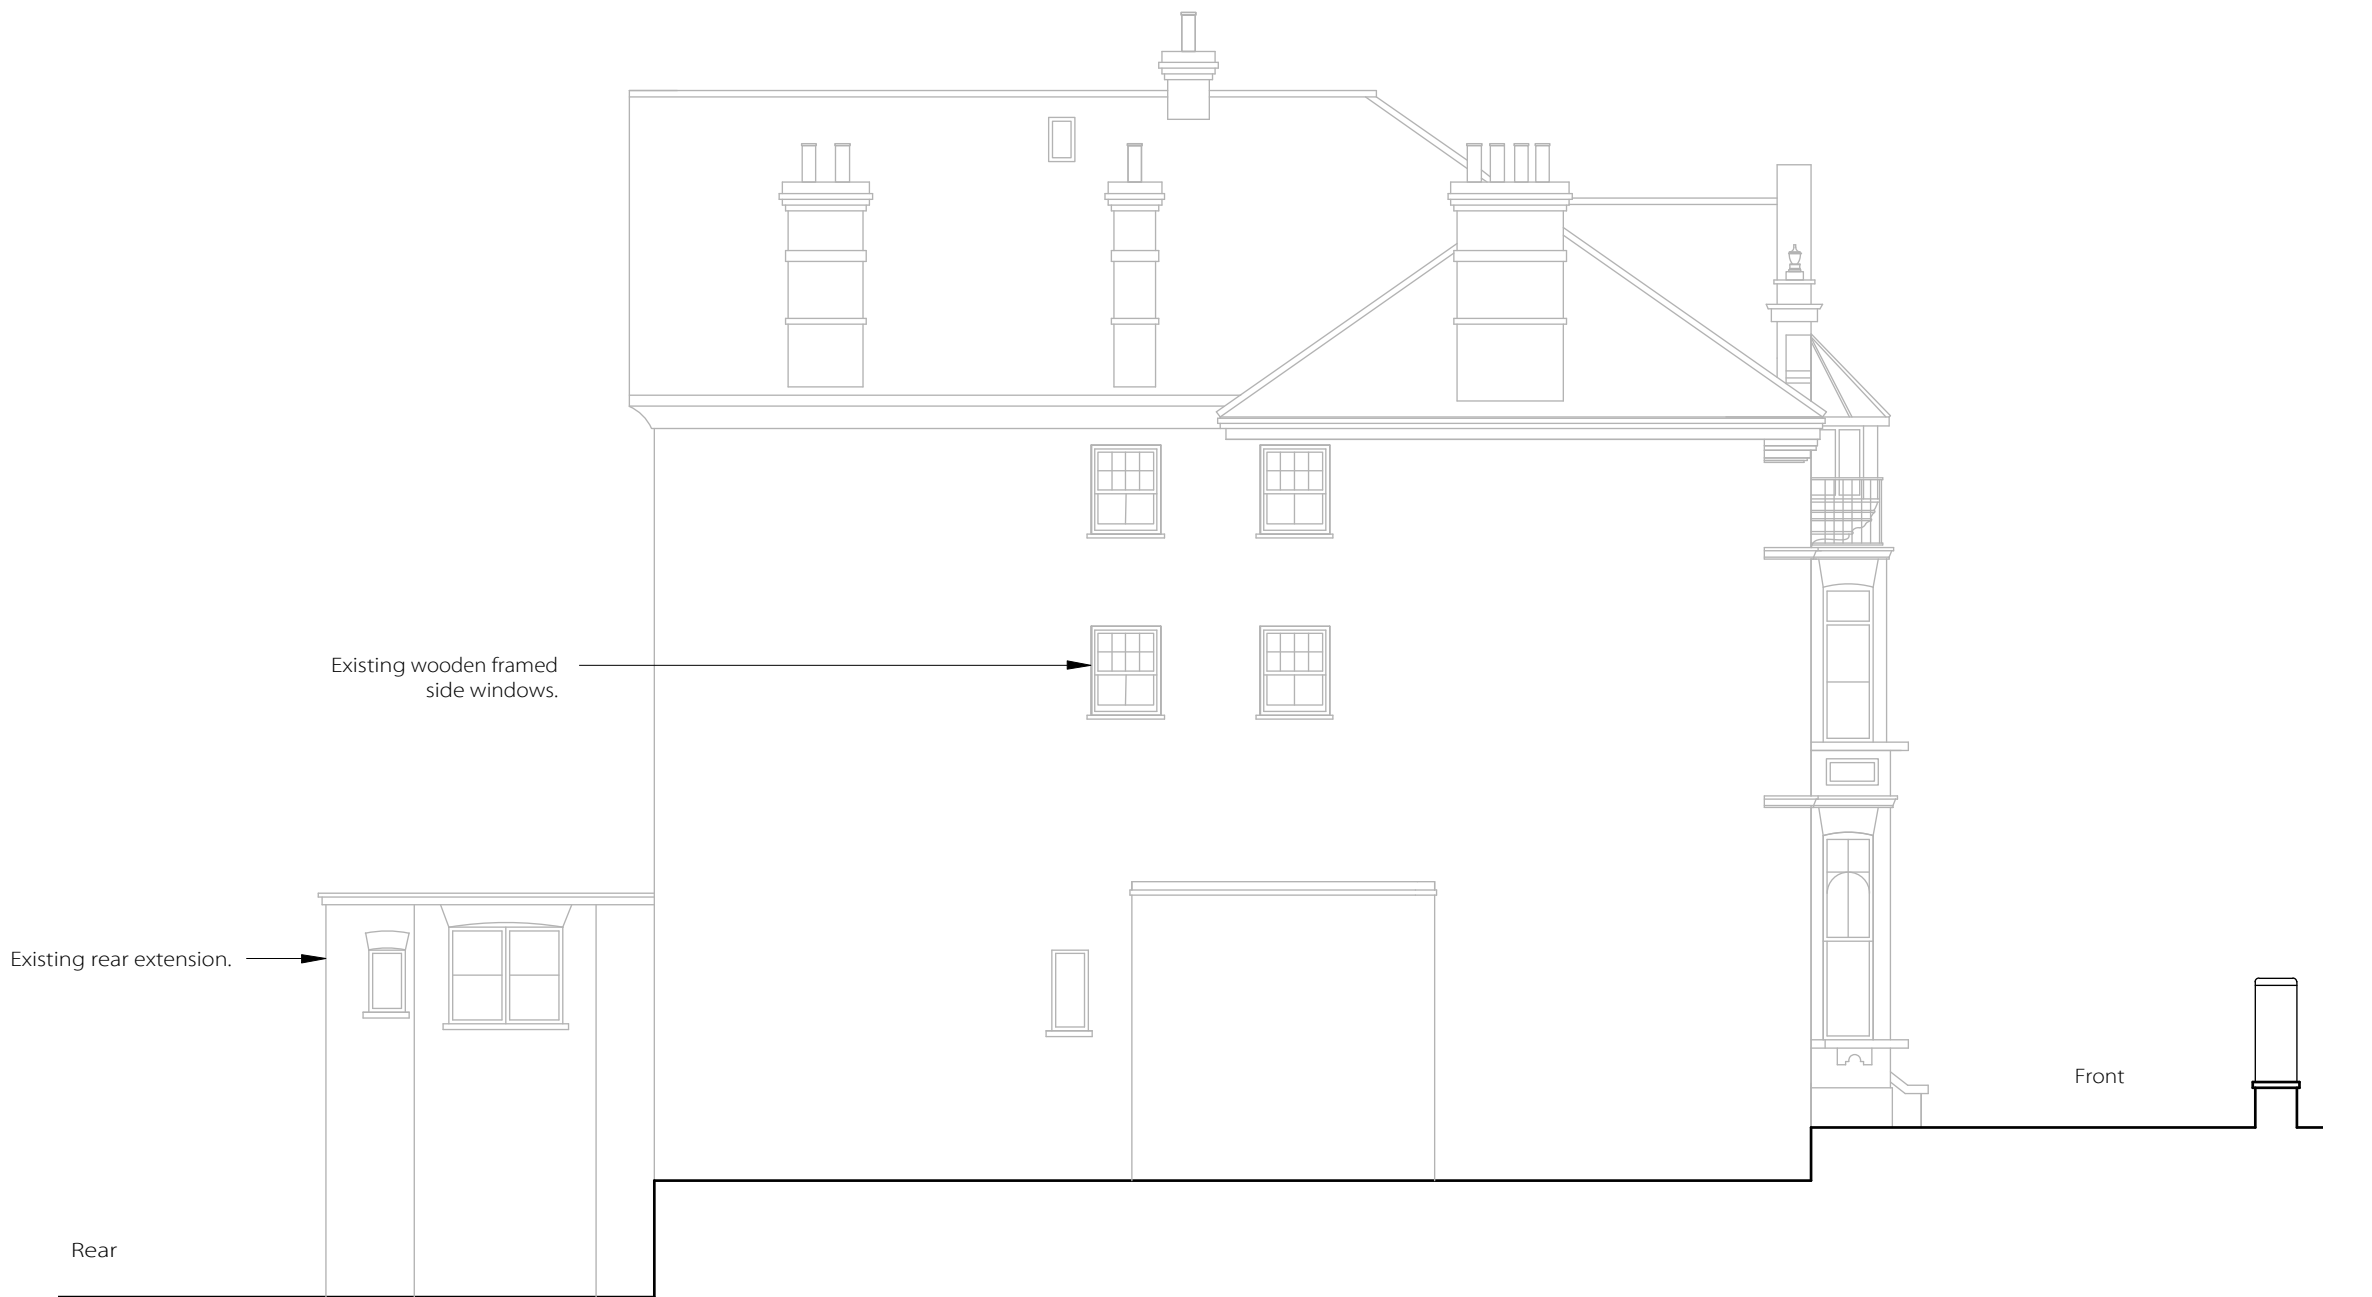

Existing Side Elevation

**Existing Elevation Drawing subject to  
change due to on-site accessibility.**

## PLANNING

Do not scale off drawing.  
The copyright of this schedule / drawing  
remains with the Architect. No part of this  
schedule / drawing may be reproduced in any  
form or by any means without the written  
permission of Nicholas Lee Architects.

Project: 5 Cleve Road

Drawing Title: Existing Side Elevation

Drawing No: 1238/EE-004

Date: 11/02/19

Scale: 1:100 @ A3

**nicholas lee architects**

34A Rosslyn Hill, London NW3 1NH  
Tel: 020 7435 9315 [www.nleearchitects.com](http://www.nleearchitects.com)

0m 1m 2m 3m 4m 5m

Scale bar 1:100