


Key Plan


Notes / Significant Risk :




1962 Photo of door

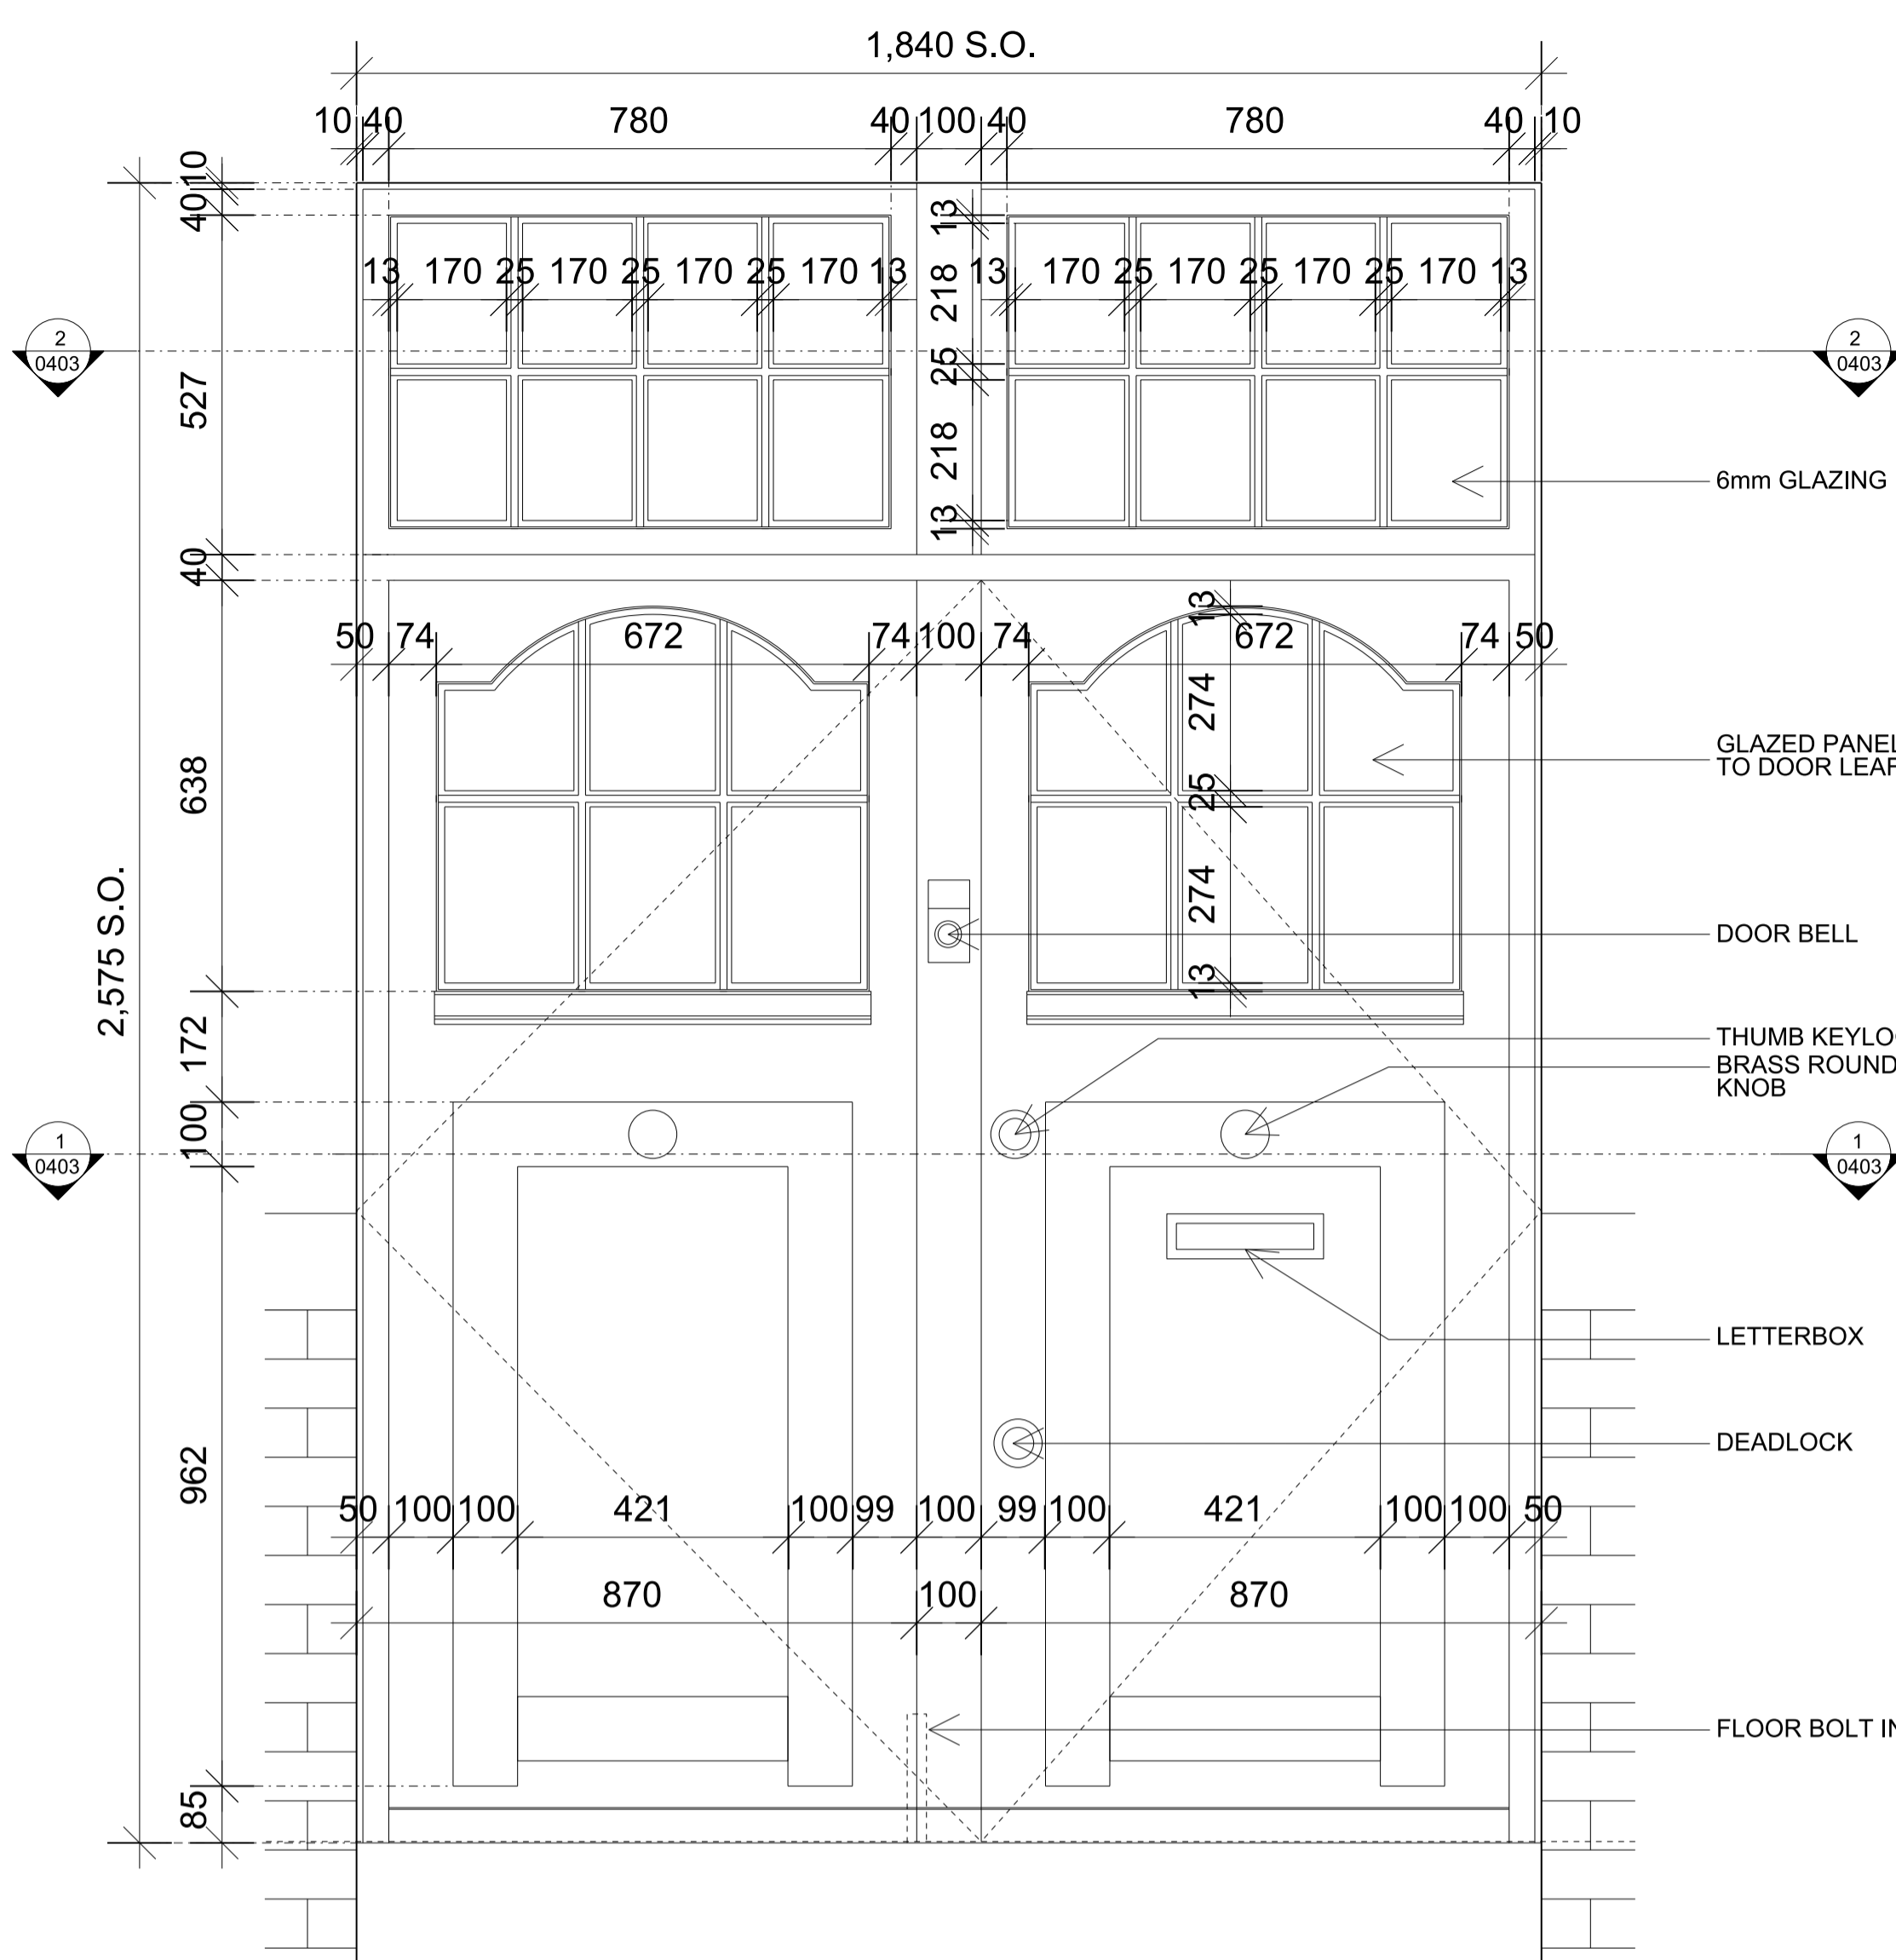


ELEVATION-FRONT 1:20

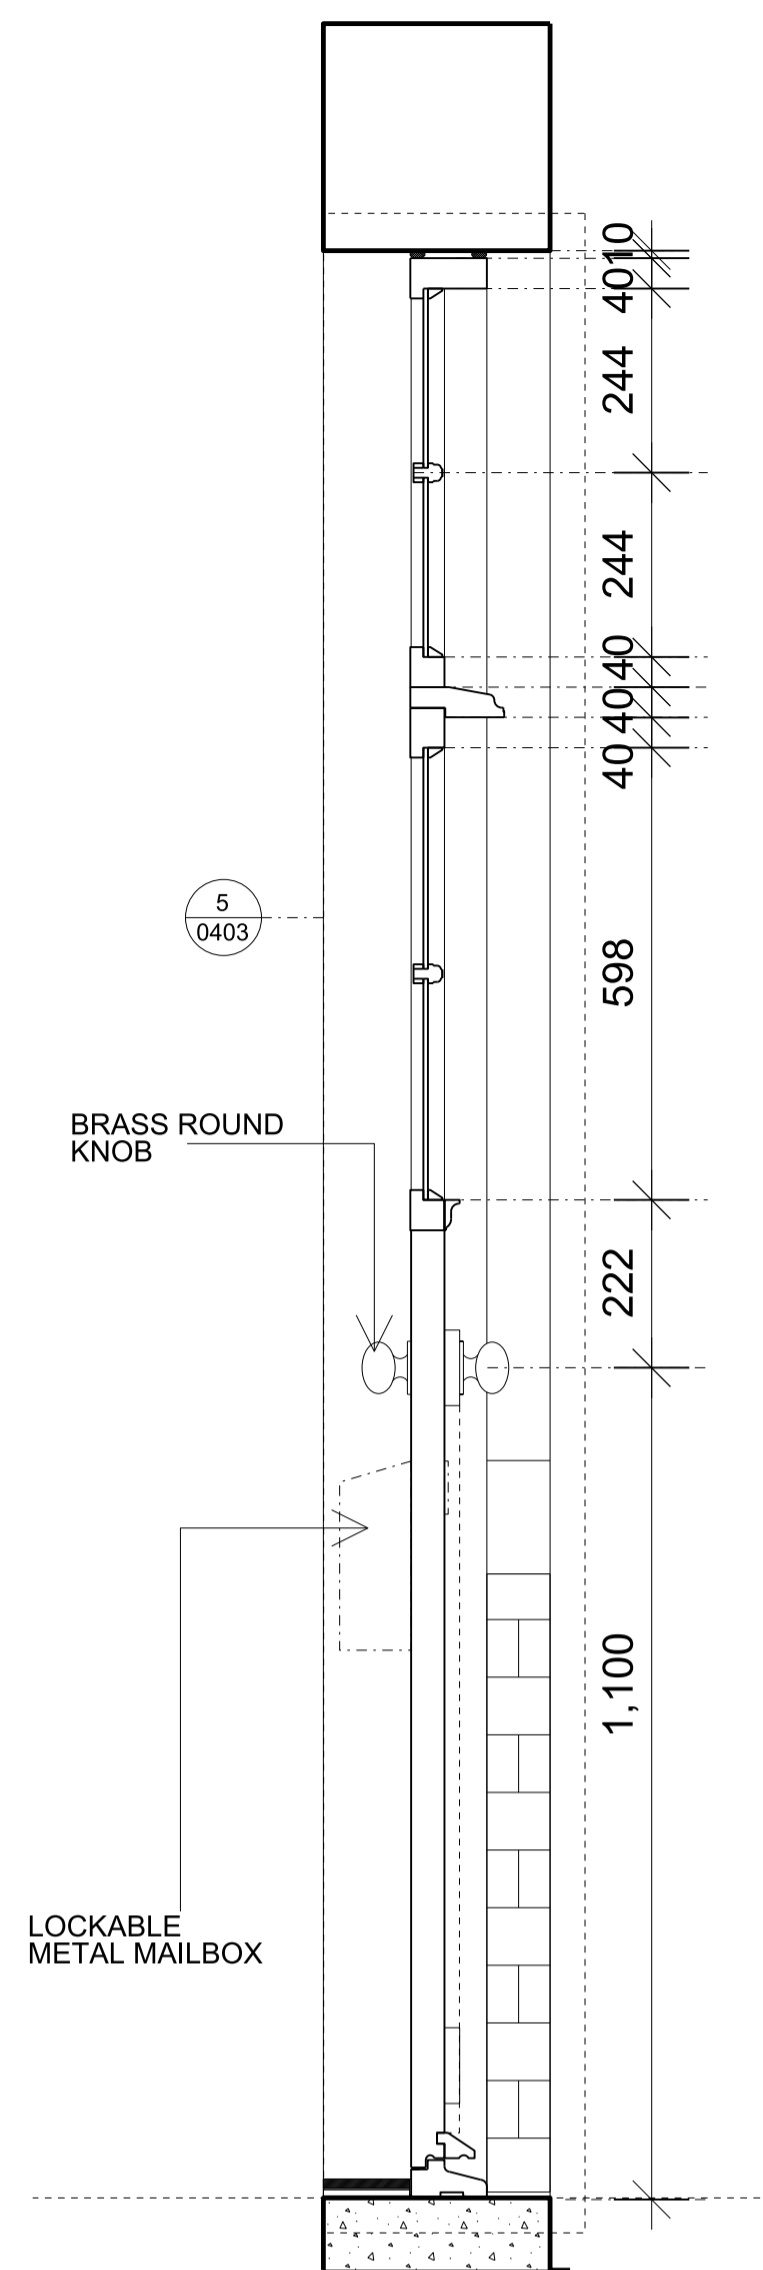


SECTION 1:20

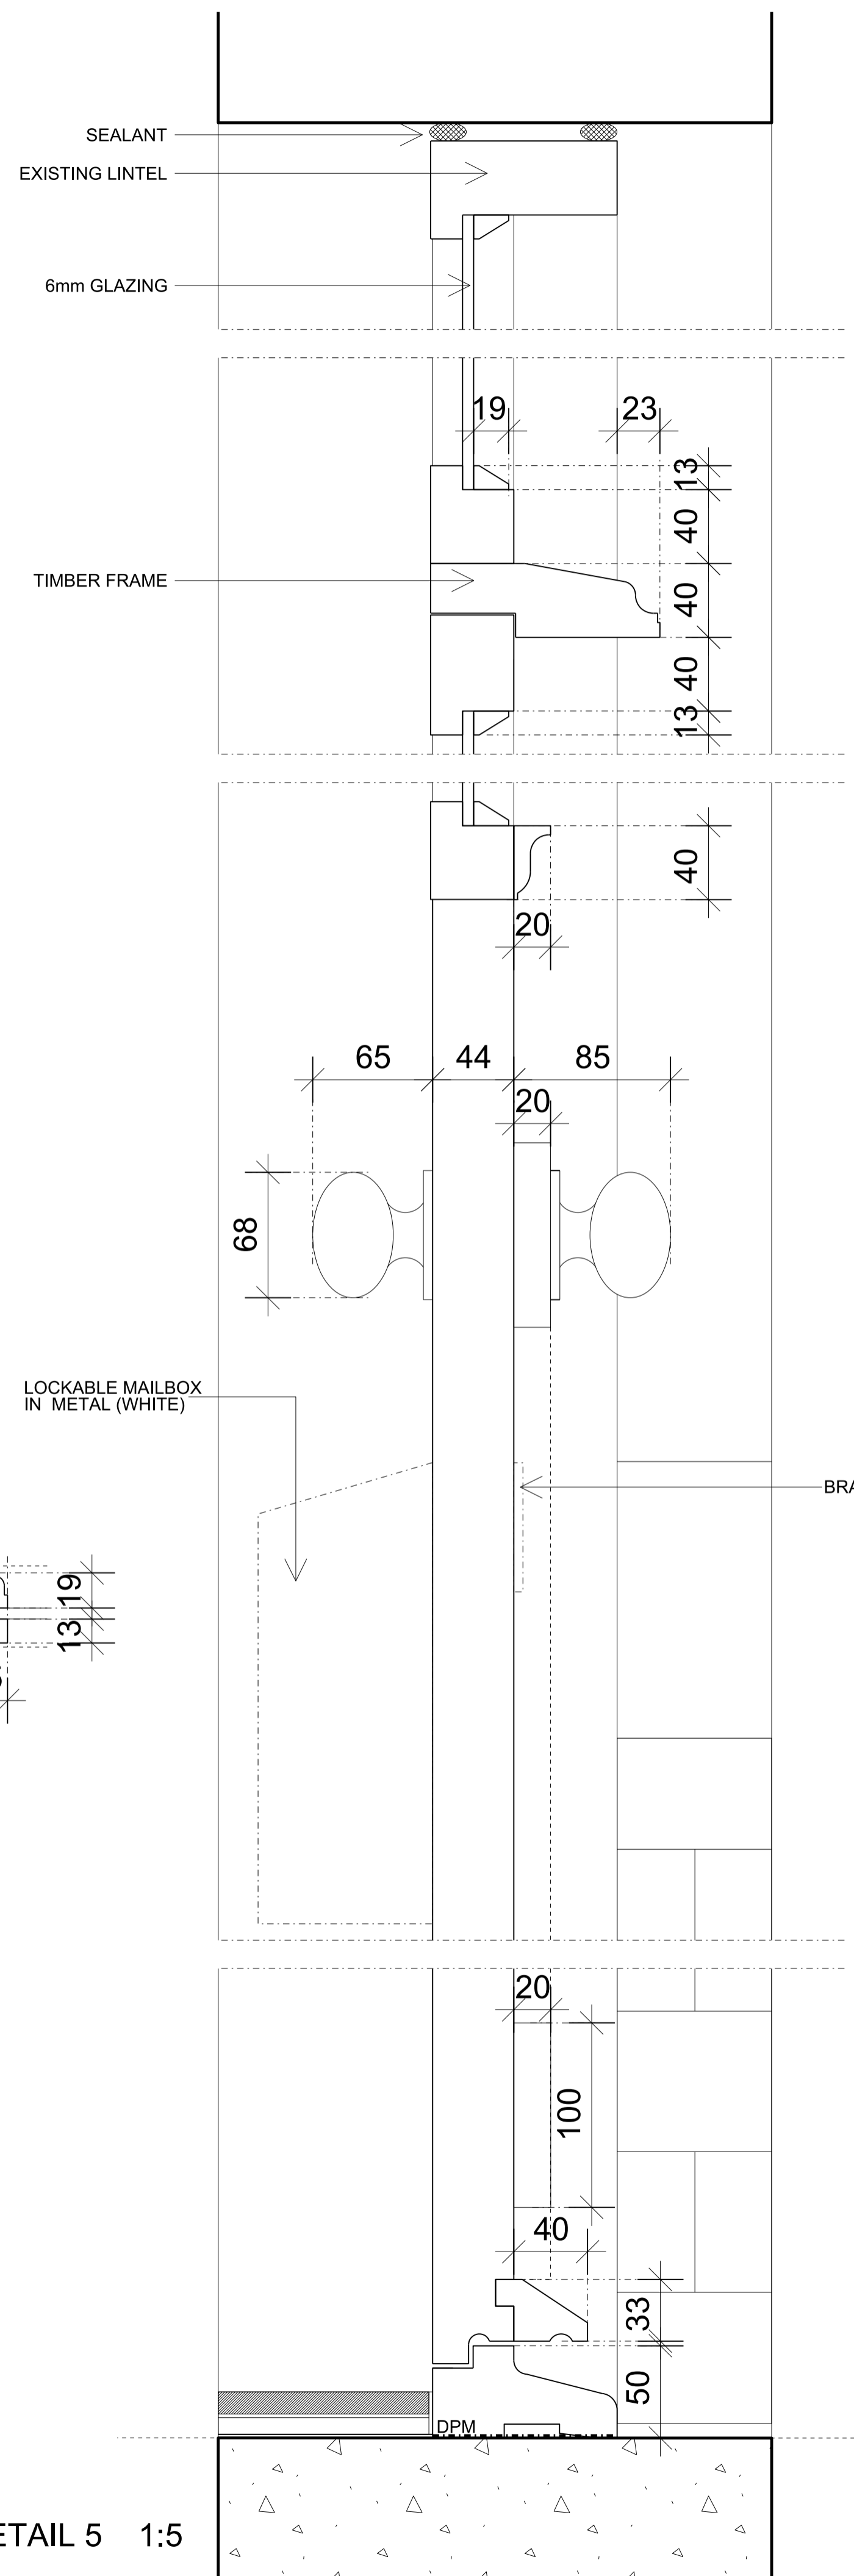


SECTION DETAIL 5 1:5

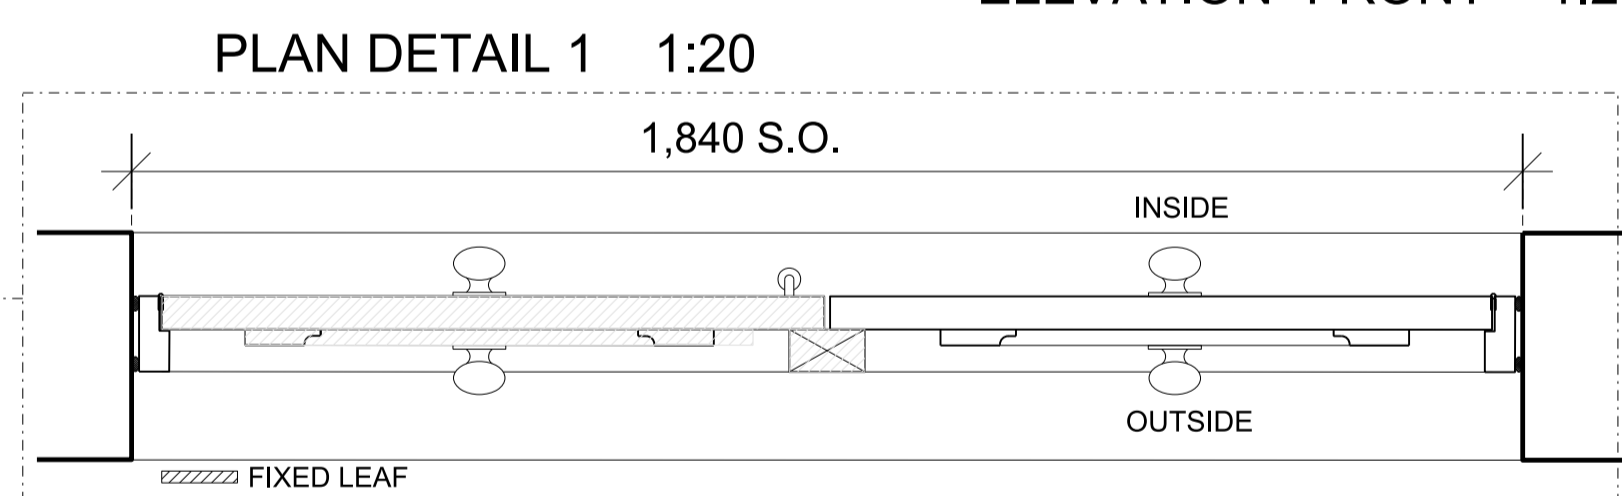


PLAN DETAIL 1 1:20

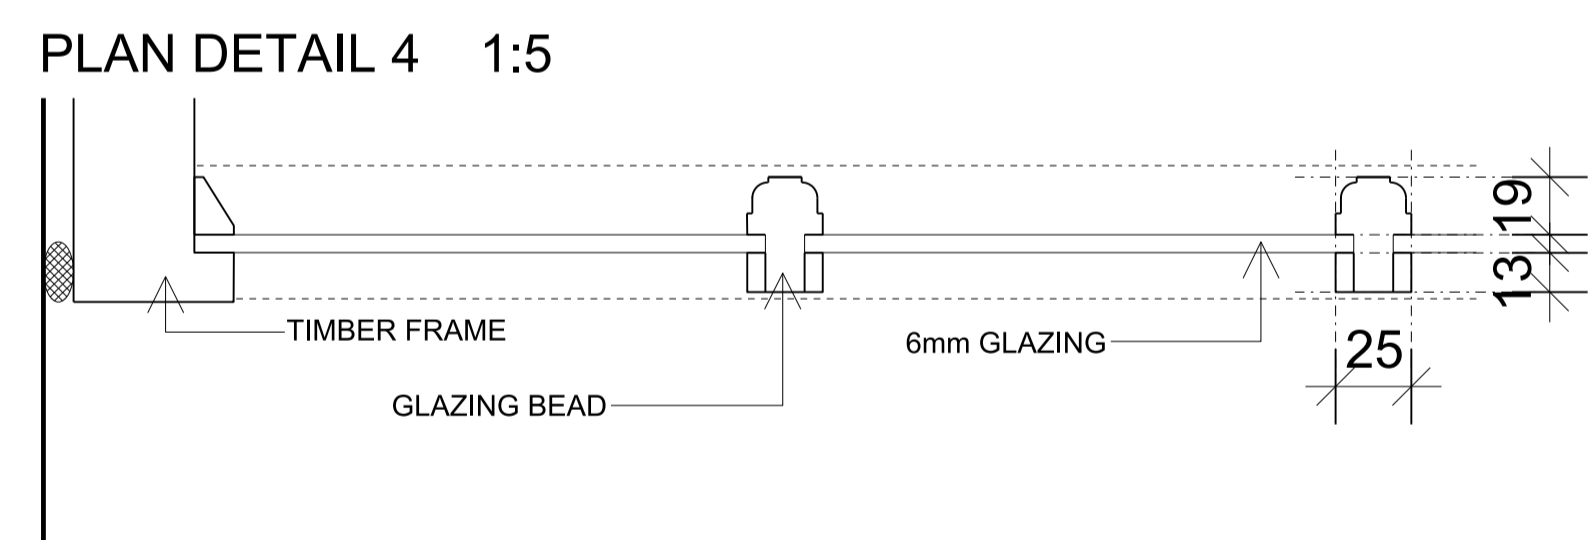

PLAN DETAIL 4 1:5

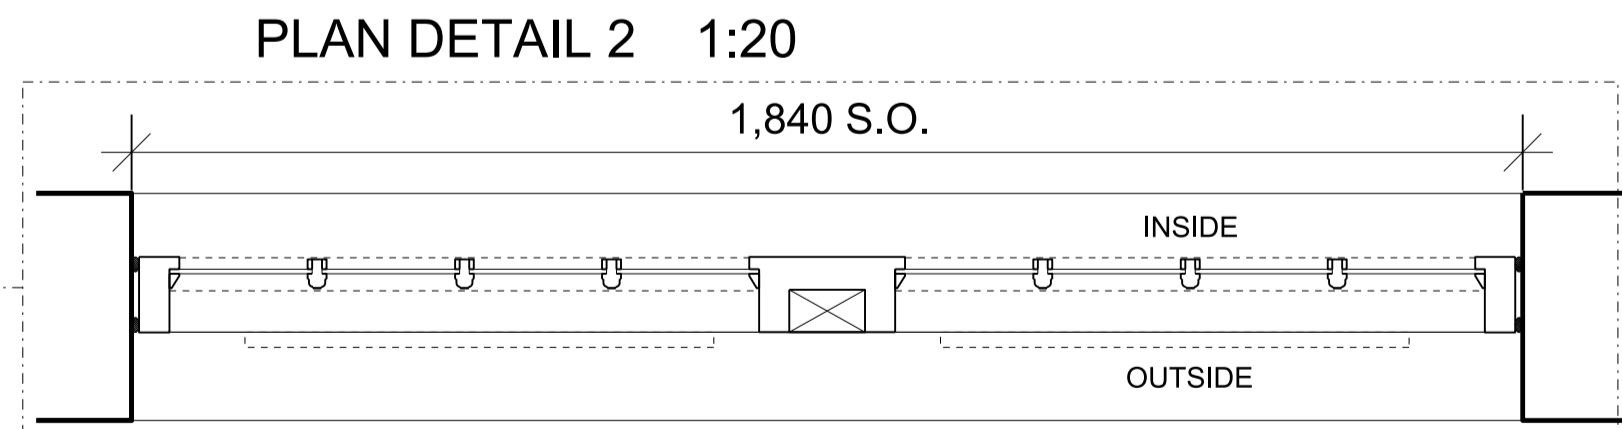

PLAN DETAIL 2 1:20

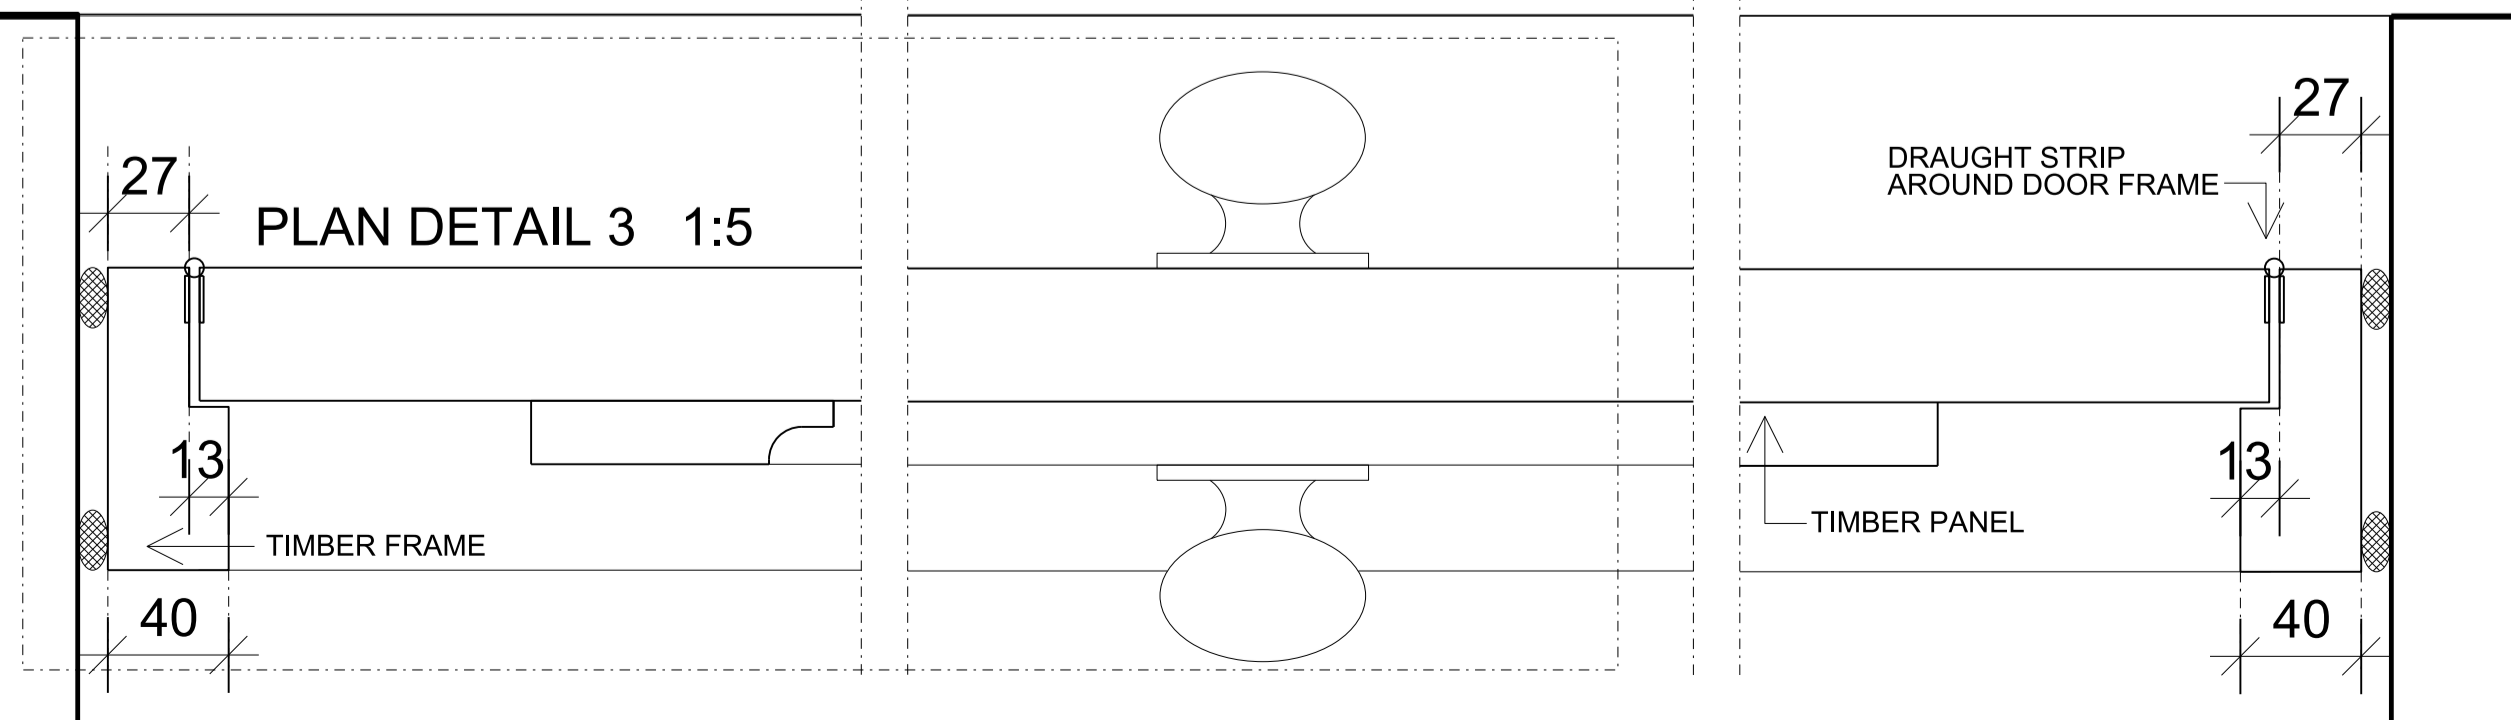

PLAN DETAIL 3 1:5

P1 TENDER ISSUE TW WW 08/02/19
 Rev Revision Drawn Checked Date
 Drawing issued for

TENDER
Acanthus Architects LW

Voysey House, Barley Mow Passage, London W4 4PN
 t: 020 8994 2288 www.acanthuslw.com

Client
SUNWAH GROUP
 Project
THE LODGE, FLAXMAN TERRACE

Drawing Title
PROPOSED FRONT DOOR DETAILS

Scale 1: 20 1:5 @ A3
 Drawn Checked Date
 WW WW DEC 18
 Job No. Drawing No. Rev.
 4923-AALW-AD-DR-A-0403 P1