



East Elevation
facing Leverton Street



North Elevation
facing Leverton Place

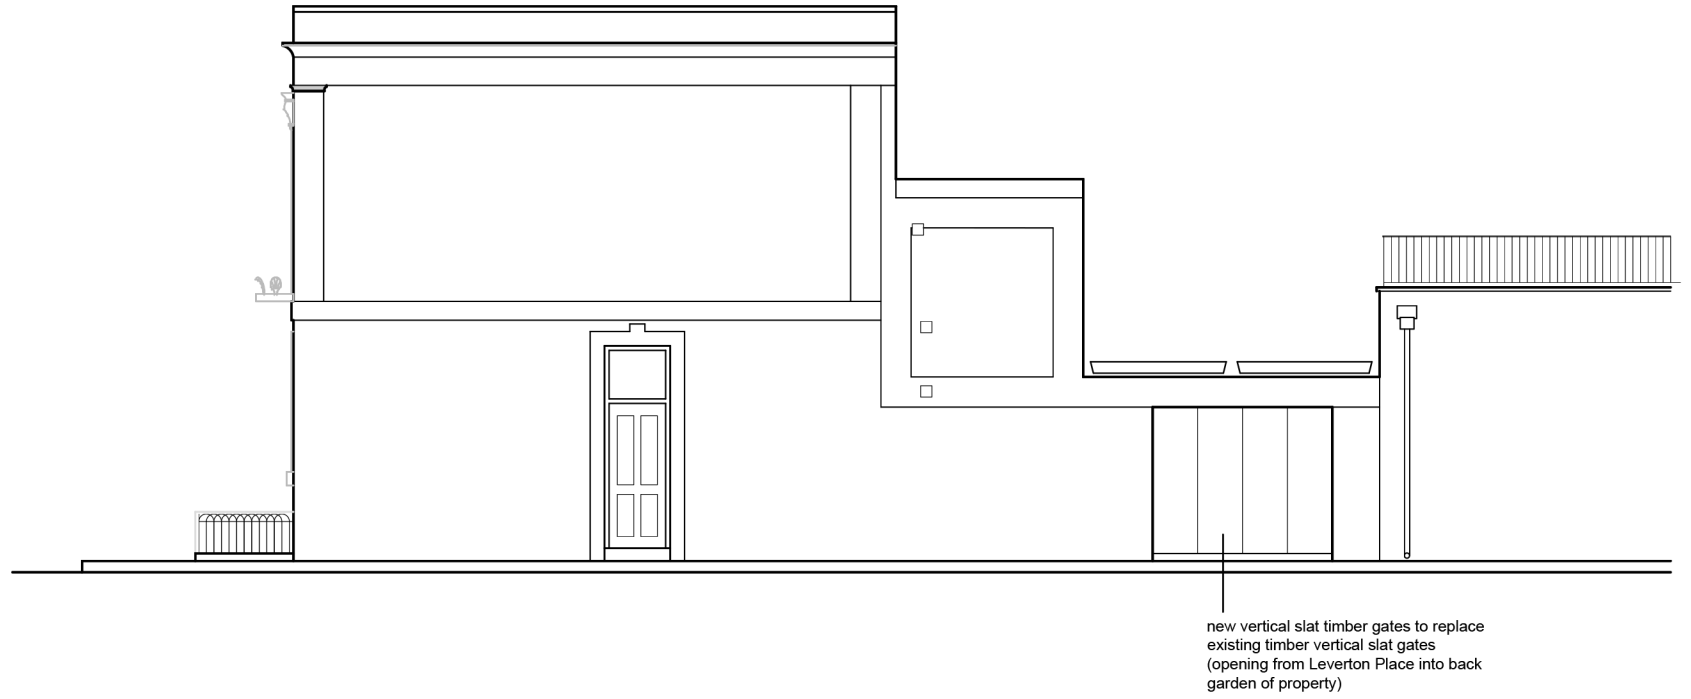

West Elevation
facing garden

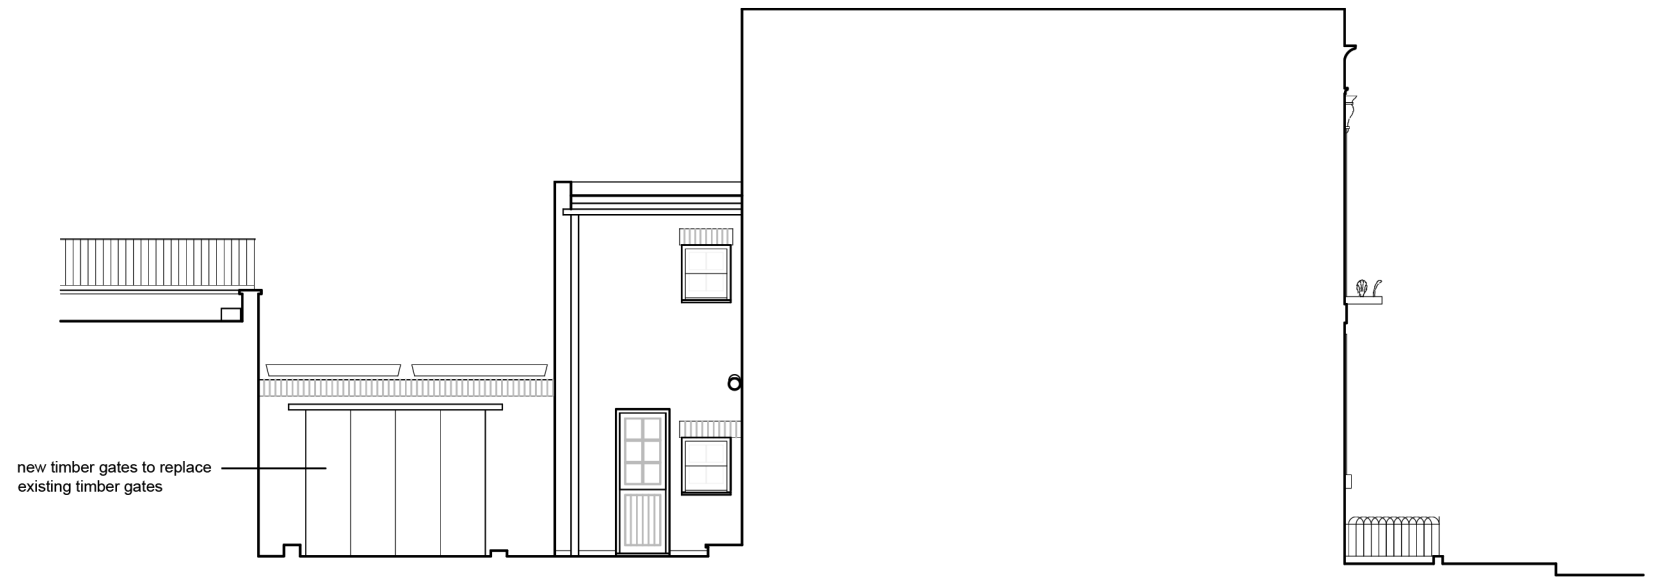

South Elevation
of kitchen and bathroom extension
and gate to Leverton Place