


East Elevation  
facing Leverton Street

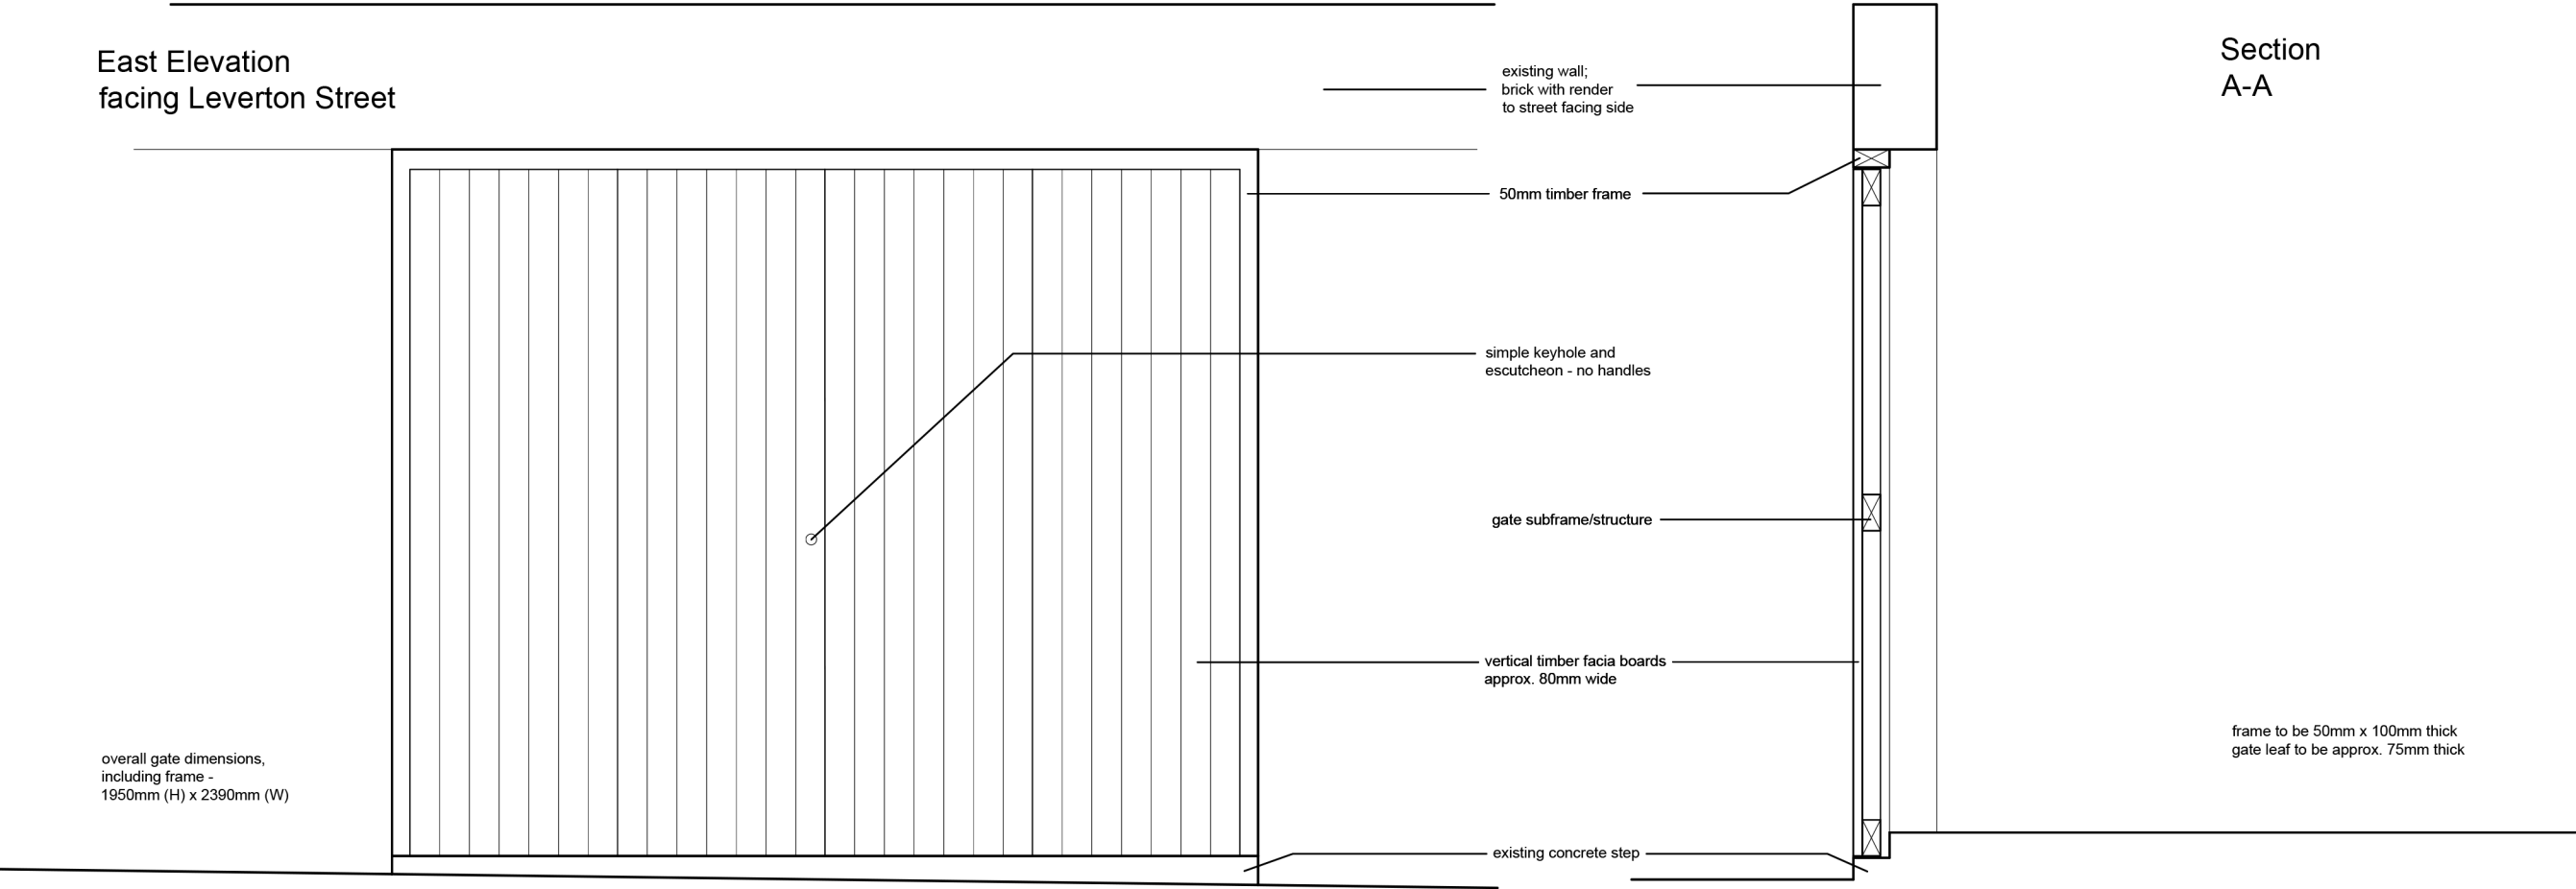

West Elevation  
facing garden

