

TOTAL COVERS : 14no.


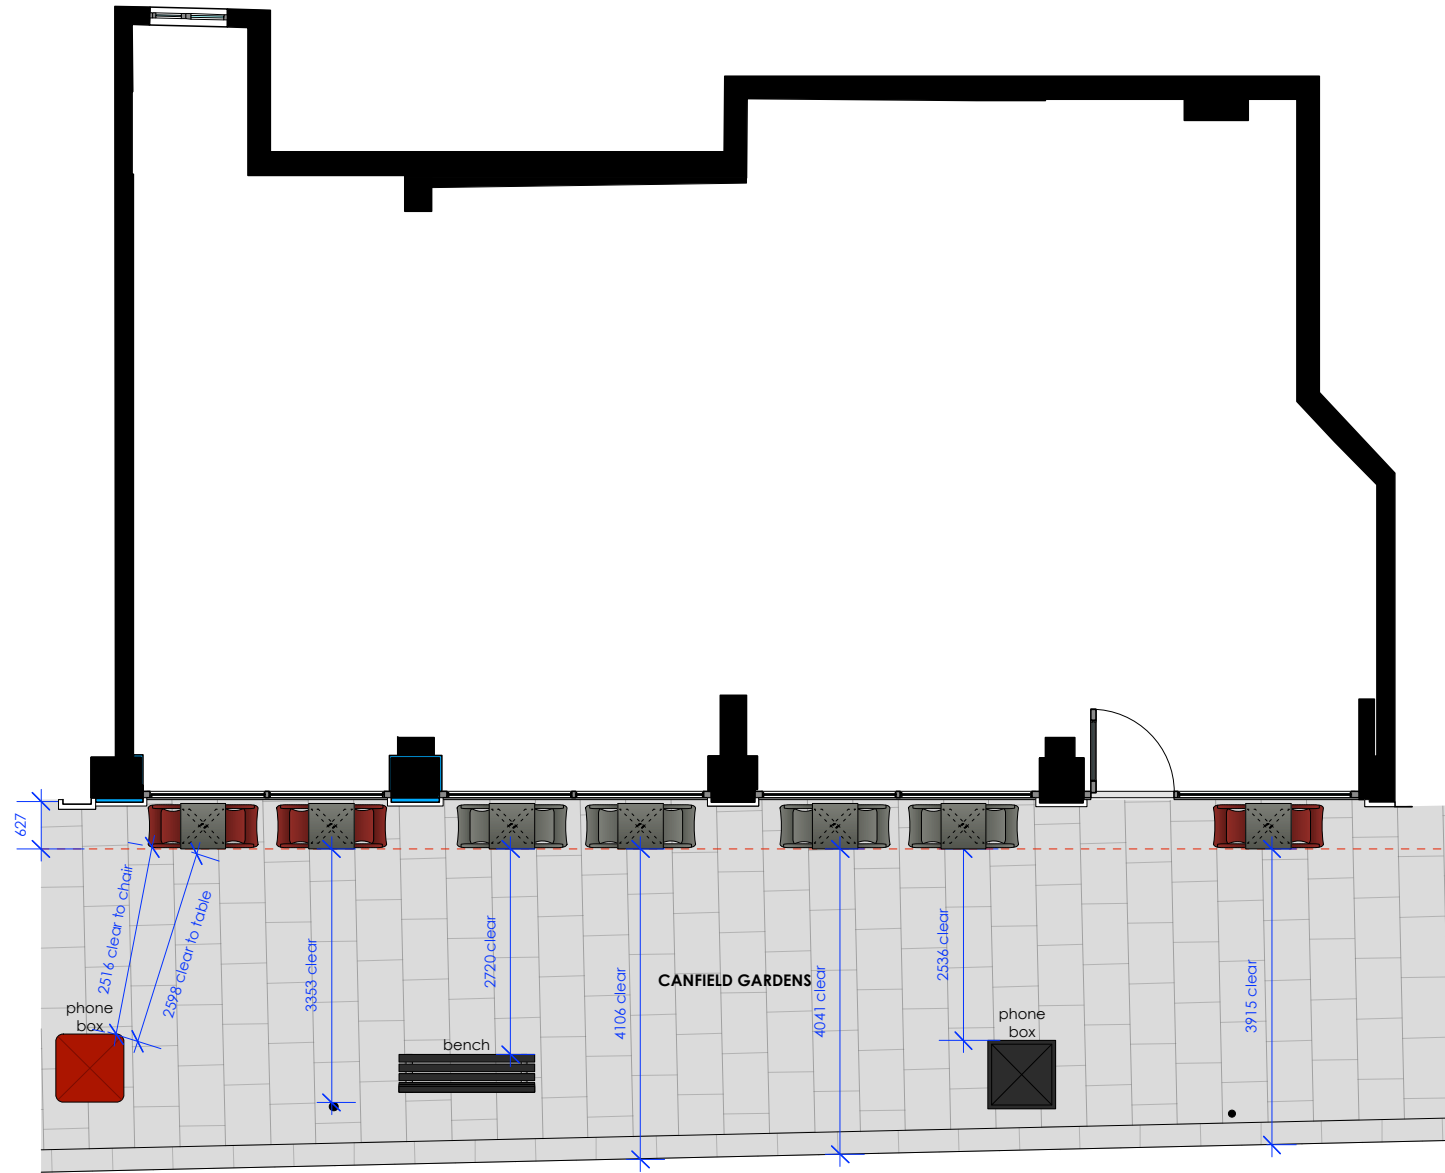
**EXTERNAL FURNITURE:**

all external furniture to be moved inside the shop when the shop is closed.

**EXTERIOR CHAIRS - 14no. total**  
 Pret Polypropylene Chairs  
 530d 570w 840h from AEL solutions  
**06no.** CC4226 Purple Red  
**08no.** New CC4228 Black Grey  
**00no.** CC4227 Stone Grey




**TILTING HPL TABLES**  
**07no. new**  
 600sq. 736h pret MHPL6SGY laminated table top alu tilting base RAL 7016 slate grey - AEL solutions.

PROJECT  
**FINCHLEY ROAD**  
 219 FINCHLEY ROAD LONDON NW3 6LP

DRAWING No.  
 TD18-PM93-P01.3

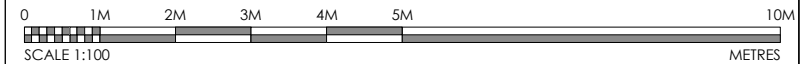

TITLE  
**external seating plan**

REVISION DATE SCALE @ A3  
 A 23.01.19 1:100

REVISIONS  
 A: additional dimensions added



All dimensions to be confirmed on site by Contractor.  
 Structural works to be confirmed by Structural Engineer.  
 All elements to comply with statutory requirements.

Copyright Tanner Design Limited  
 2b/4b Gosport Street Lymington Hampshire SO41 9BE  
 tel. 01590 689609 email. studio@tannerdesign.co.uk  
 www.tannerdesign.co.uk

**Tannerdesign**