


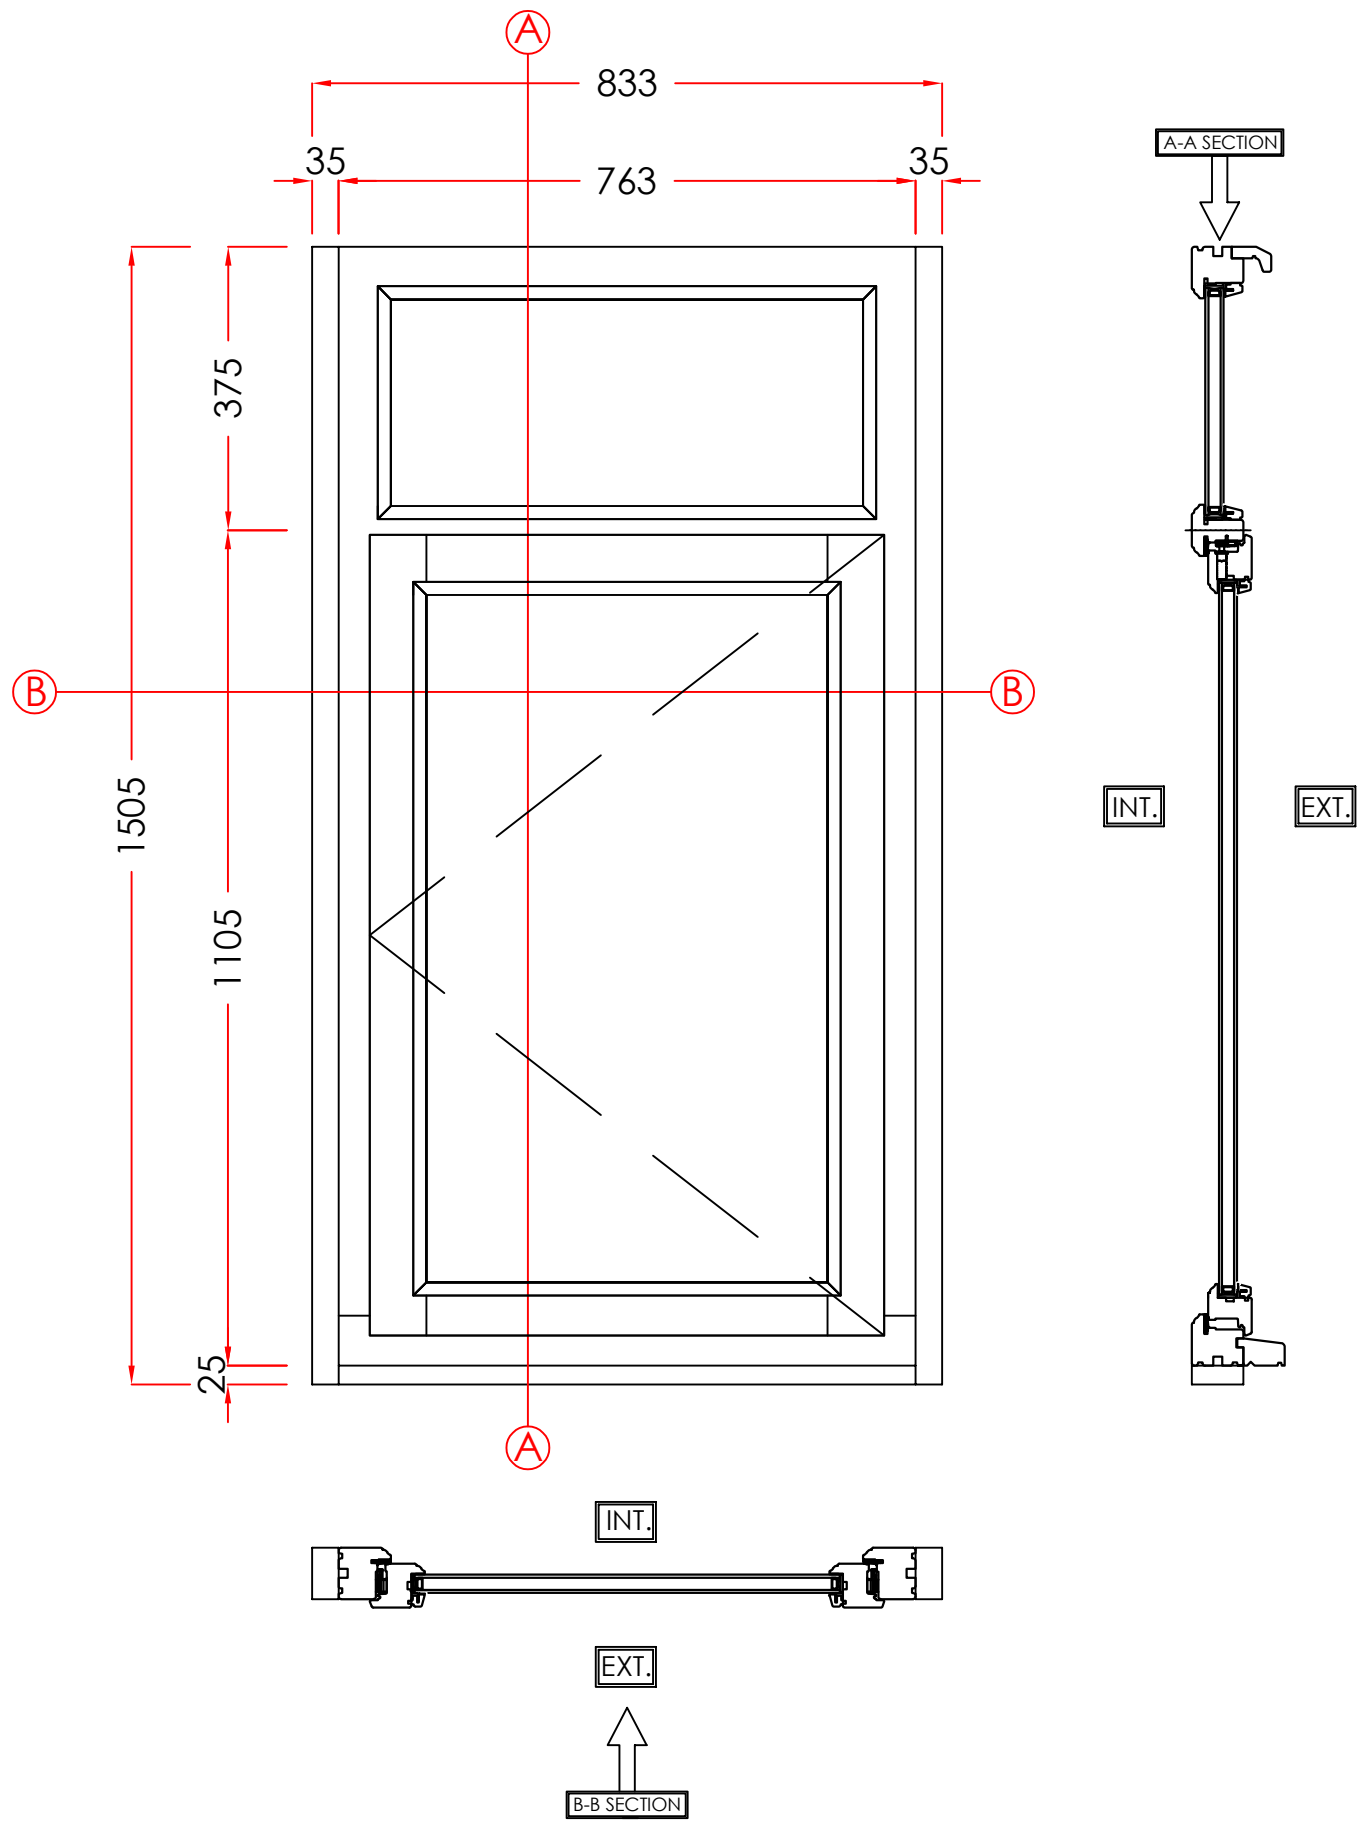

4. BEDROOM

MATERIAL - TIMBER
INTERNAL & EXTERNAL COLOUR - WHITE
GLAZING - 24MM SEALED UNITS

Scale - 1:10
(Produced on A3 Paper)
Sheet 4 Of 6

Drawers Initials.
SF

Revision	Date	Amendments	Drawers Initials.
A	07/01/19	Elevations added	SF
B	28/01/19	Elevations amended	SF

VIEWED EXTERNALLY

THESE DRAWINGS ARE THE PROPERTY OF ANGLIAN HOME IMPROVEMENTS AND MUST NOT BE USED, DISTRIBUTED, LOANED OR COPIED WITHOUT THE EXPRESS PERMISSION OF ANGLIAN HOME IMPROVEMENTS.

CONTRACT No.: 30242348

date: 18/10/2018

PROPOSED: WINDOW REPLACEMENT
AT: 31A GOLDHURST TERRACE
(INSTALLATION ADDRESS) LONDON
NW6 3HB

FOR:..... MR S WILSON

Anglian
Home Improvements
CONSERVATORIES DIVISION
TELEPHONE: 0845 437 3600

Scale Bar
1:10 (mm)

0 100 200 300 400 500 600 700 800 900 1000 1100 1200 1300

1300
1200
1100
1000
900
800
700
600
500
400
300
200
100
0