



notes:
The contractors are to check all dimensions, drain runs and general conditions on site before works commence, and inform Akelius immediately upon discovery of any errors, omissions or discrepancies.
All works are to be carried out in accordance with current building regulations, British standards, codes of practice and local authority requirements.

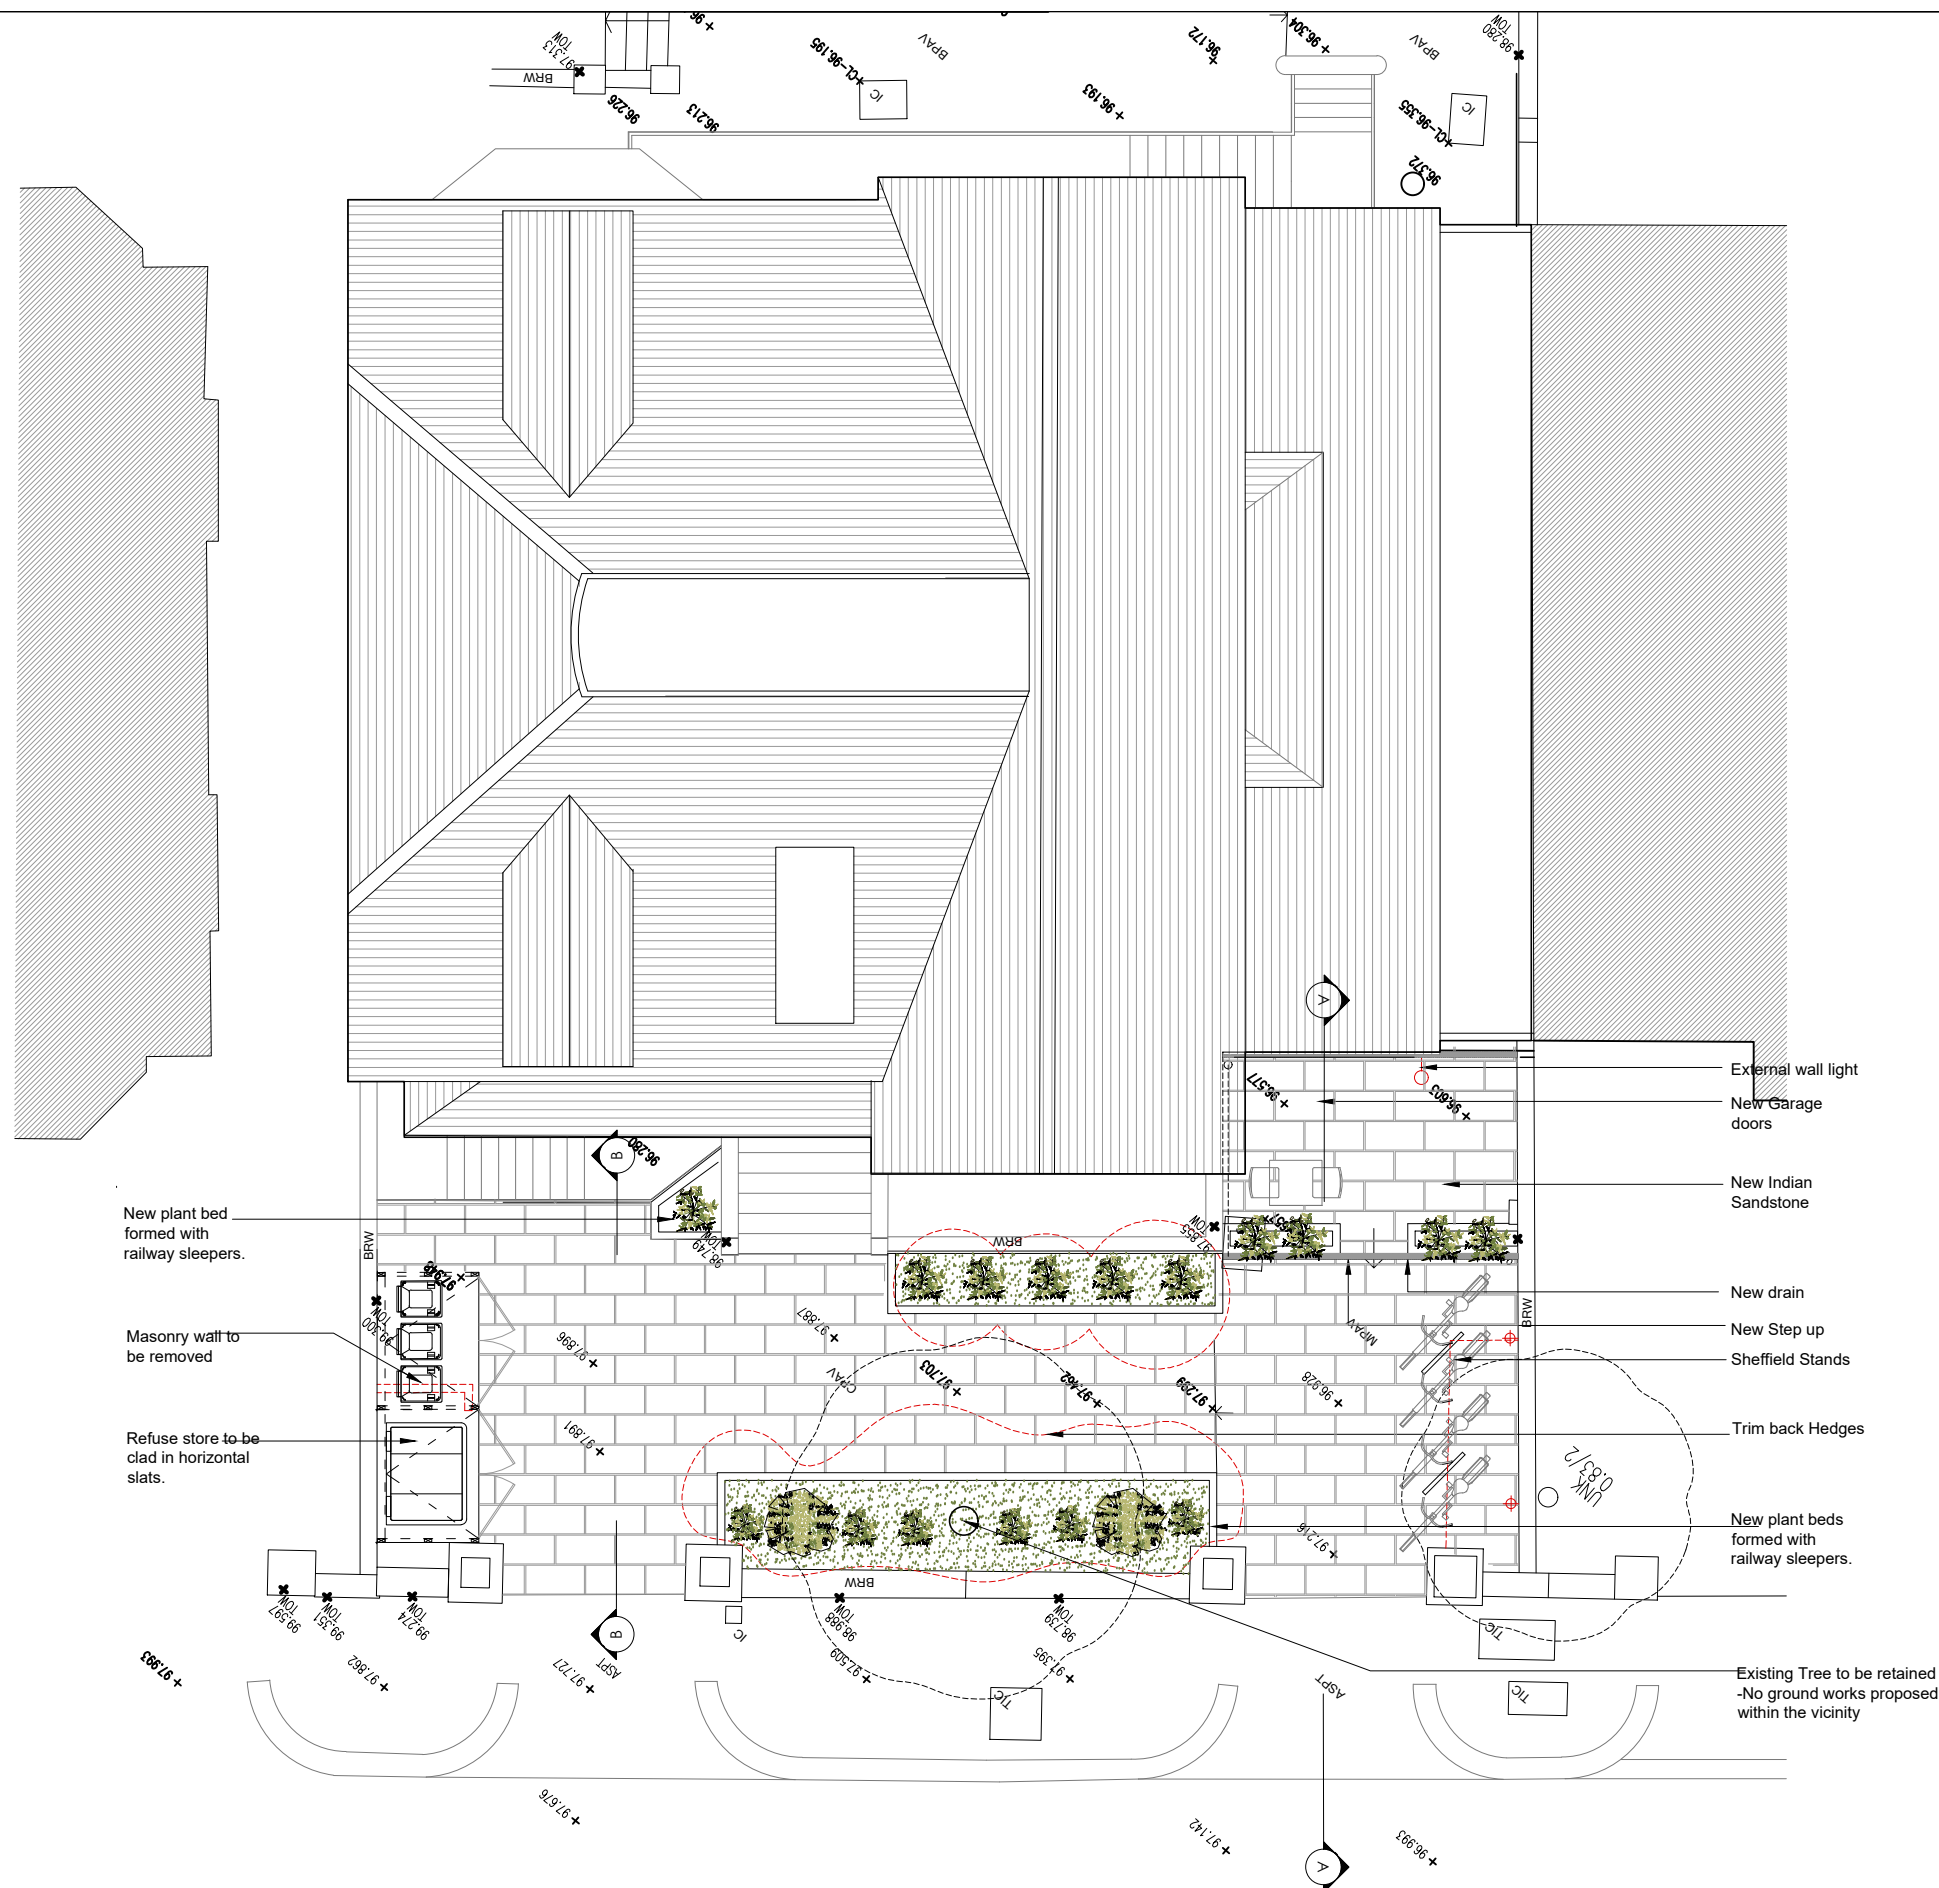

1 Proposed Front garden Plan
Scale 1:25

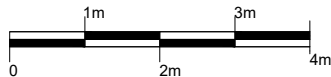

Revisions	

The contents of this plan including the printed notes are copyright. Reproduction in whole or part is not permitted without prior consent of Akelius in writing.

Project
5 Arkwright Road,
London
NW3 6AA

Drawing Title
Proposed Front Garden Plan

5AR-00- 04/01/2019 - P 01 A		
Scale	Drawn by	Checked by
A1@1:50	P.M	S.A